

SOFT LANDSCAPE SCHEDULE

Shrub planting/Flower Beds

Ornamental shrub planting to be containerized 3L pots, 30-40cm, planted at 4No./m². Shrubs to consist of the following species:

- Escollonia 'Apple Blossom'*
- Hebe pinguifolia Sutherlandii*
- Phorrium Yellow Wave*
- Hydrangea arborescens 'Annabelle'*
- Potentilla fruticosa 'Elizabeth'*
- Viburnum davidii*
- Viburnum mariesii*
- Bergenia 'Silberlicht'*
- Sarcococca confusa*

Specimen shrub planting

Specimen shrub planting to be containerized 10-12L pots plants as specified on the drawing. Shrubs to consist of the following species:

- Phorrium tenax*
- Phorrium tenax 'Purpureum'*

Lawned grass

Lawned areas to be turfed using 'Tillers' lawn king or similar approved






NB

All plants to be in accordance with NPS nursery standards
 Trees within hard paved areas to be planted within urban tree soil with Escote surround and in accordance with Landscape Architects specification.
 All proposed trees adjacent to highway should be planted with root barrier, installed in accordance with suppliers instruction.

Hard Surfaces

Charcoal Tegular Paving Flags

Granite Flagstones

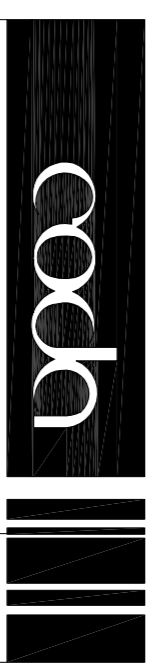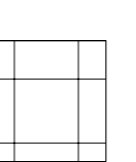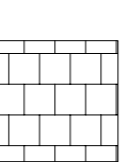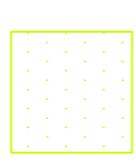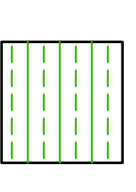

coda studios Ltd
 70-71 Cornish Place, Cornish Street,
 Sheffield, S3 3AF
 T: 0114 279 8003 F: 0114 279 8004
 e: information@coda studios.co.uk

Client
 MR & MRS CROSS

Job
 PLOT 1 - DELF GARTH

DODWORTH

Title
 LANDSCAPE PLAN

DRAWN	CHECKED	DATE	SCALE
TH	AGH	06/2015	A1 ISSUE
REVISION	DRAWINGS STATUS		
A	BREGS	2296-1-111	

© COPYRIGHT © 2015 BY THE DESIGNER AND REPRODUCTION SHOWN ON THIS DRAWING
 This document must verify all dimensions on site before starting any work.
 Architect to be notified of any discrepancies in dimensions immediately.