


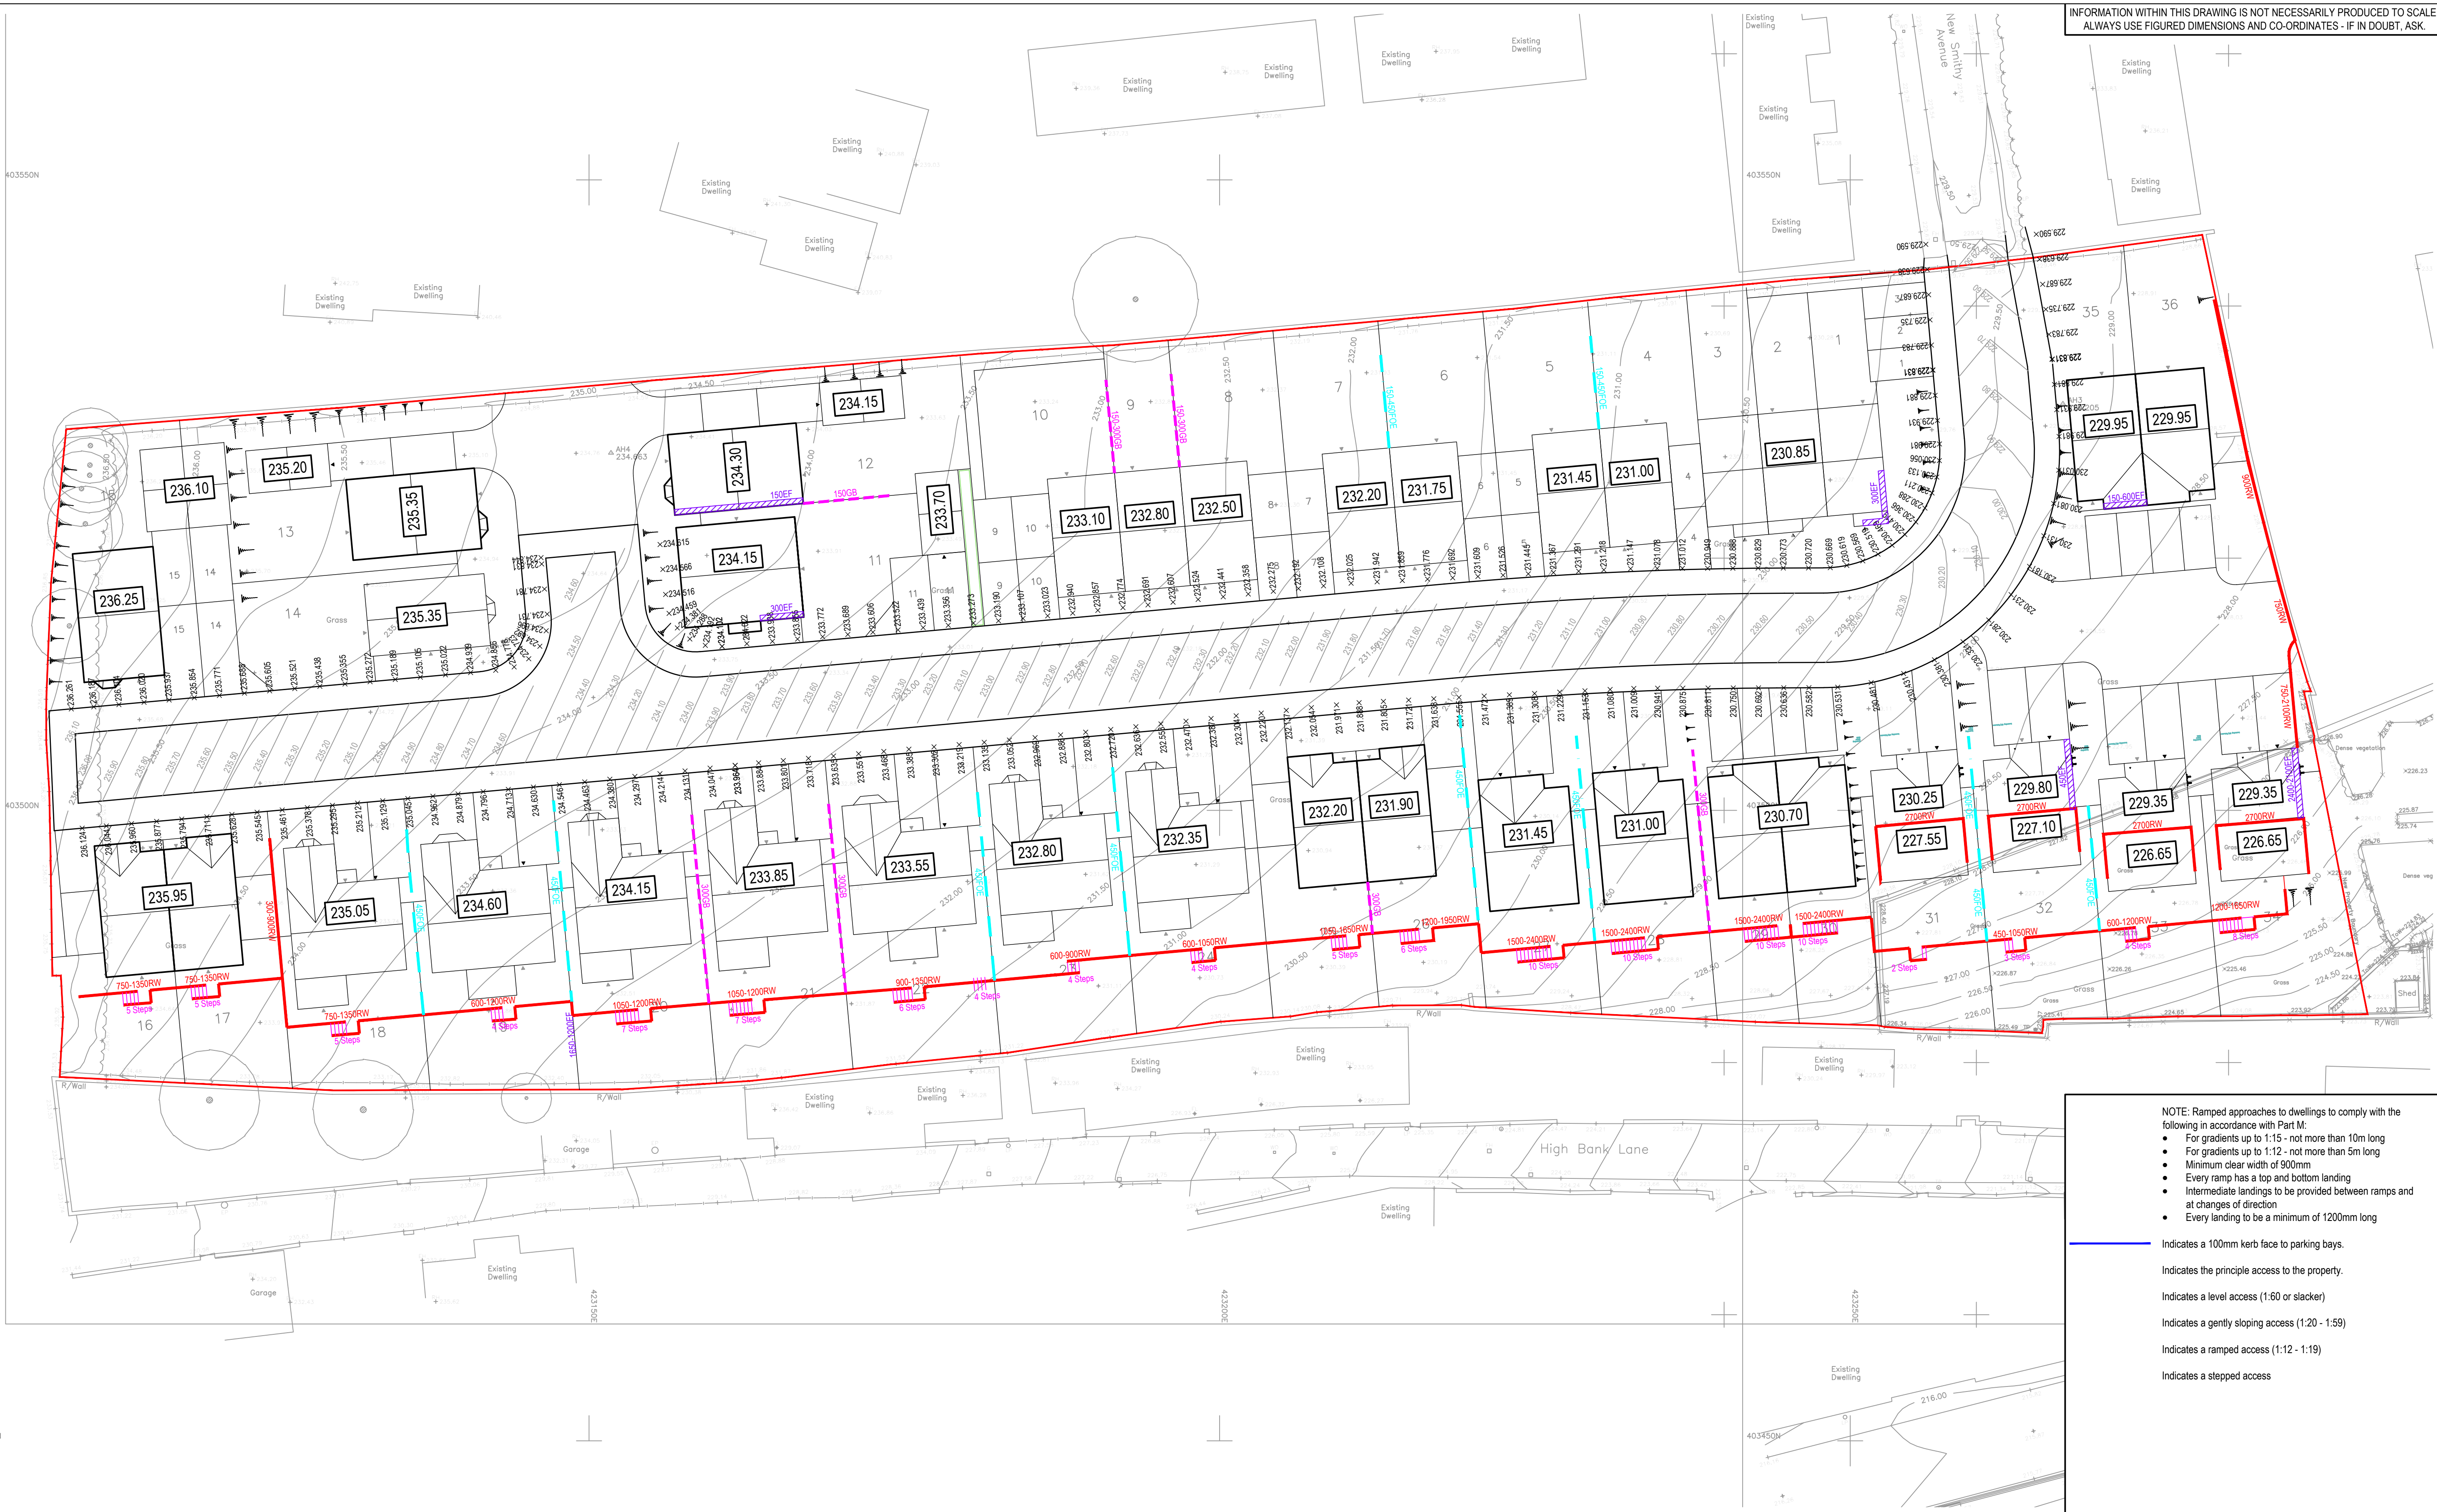

INFORMATION WITHIN THIS DRAWING IS NOT NECESSARILY PRODUCED TO SCALE
ALWAYS USE FIGURED DIMENSIONS AND CO-ORDINATES - IF IN DOUBT, ASK.



- Every landing to be a minimum of 1200mm long

Indicates a stepped access

Indicates a flag on edge retainer. Max retained 600mm

11

NOTE: The main approach route to each dwelling to have a minimum width of 900mm and a maximum cross fall of 1 in 40 in accordance with Part M.

Indicates minimum 1200mm long level landing adjacent principle access to property in accordance with Part M requirements. Maximum gradient 1 in 60.

REV	DESCRIPTION	SIG	CHK	DATE
A	First Issue.			
B	Site layout updated, external works updated to suit.	BJM	CH	15.04.19
C	Detailed external works design added.	RJ	CH	14.02.20
D	Updated top suit latest planning layout	RJ	CH	15.07.20

EXTERNAL WORKS

PRELIMINARY

EOP

Tel 0114 255 4554 mail@eastwoodandpartners.com
Fax 0114 255 4330 www.eastwoodandpartners.com

DRAWN	CHECKED
RJ	CH

DATE
14.04.19

DATE
14.04.19

DATE
14.04.19

DRAWING NUMBER
43733/003

RE
C