




SITE LOCATION PLAN 1:1250

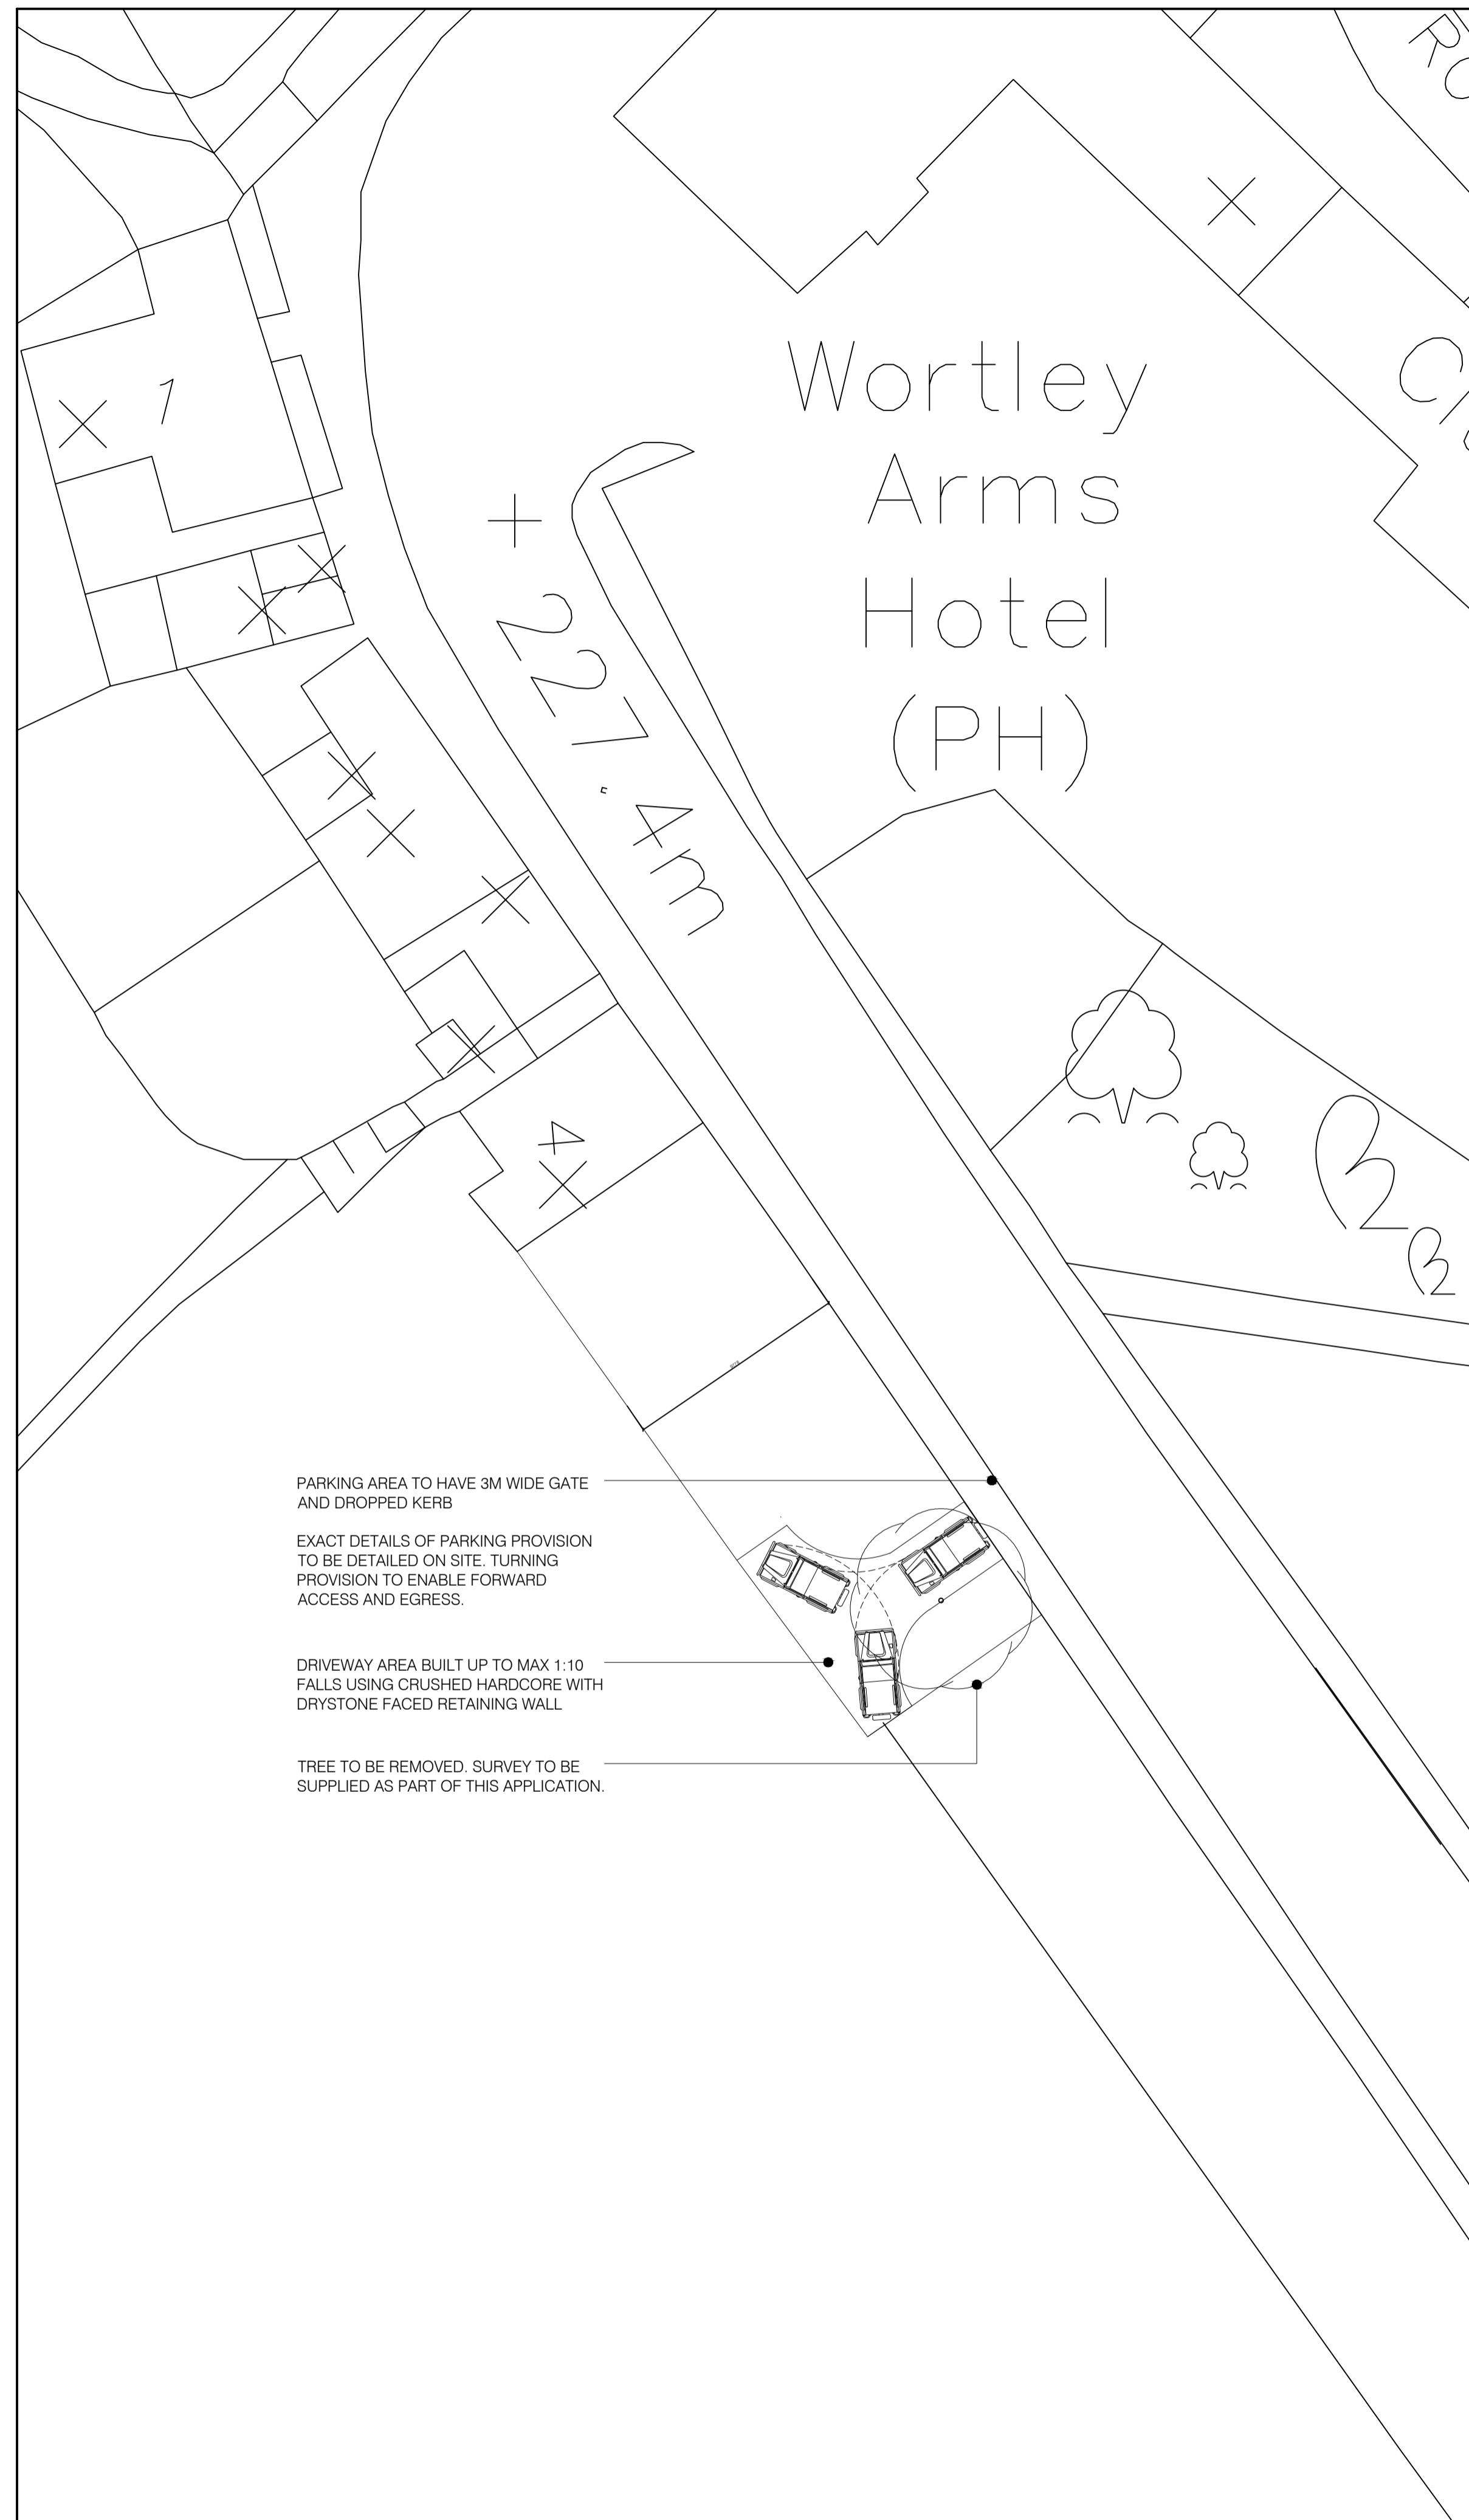

PROPOSAL 1:200

Do not scale from this drawing. Architectural Drawings Ltd to be notified of any discrepancies in figures dimensions and between site conditions and drawings.

© This drawing and the works depicted within are the copyright of Architectural Drawings Ltd and for use on this site only. Written permission should be obtained from Architectural Drawings Ltd before reproduction in whole or part.

Before commencement of the works the contractor must check and verify all buildings and site dimensions and levels, all relevant sewer outfalls, invert levels and connection points.

This drawing must be read in conjunction with and checked against all structural, specialist and detail, layout and engineering drawings.

Discrepancies must be reported to Architectural Drawings Ltd.

The contractor must satisfy himself with the adequacy of the site investigation information and should ensure that adequate foundations appropriate to the ground conditions are used for any part of the works.

This drawing should not be relied upon to give information on ground conditions and foundations.

The Contractor is to carry out the work in compliance with the Building Regulations, relevant current British Standards



44 Park Road, Barnsley, S70 1YE  
Tel: 01226 240251  
info@architecturaldrawingsltd.co.uk

www.architecturaldrawingsltd.co.uk

REVISIONS

No.	Date

CLIENT

**THE WHARNCLIFFE ESTATE  
NO 4 CHURCH COTTAGES**

TITLE  
**PROPOSED VEHICLE  
ACCESS**

DRAWING STATUS  
**INFORMATION**

SCALE 1:1250/1:200@ A1

DATE JAN 2019

JOB NO.	DRAWING NUMBER	REV
825	01	-