


# Enclosed Spring Mountings

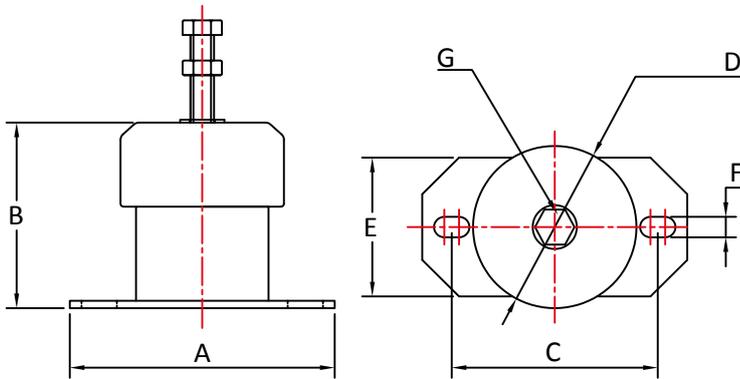

Part No	A	B	C	D	E	F	G	Max Load (kg)	Deflection (mm)
ESS20/10	76	63	54-60	48	38	6.5	M8	10	20
ESS20/15								15	20
ESS20/20								20	20
ESS20/40								40	20
ESS20/70								70	20
ESS15/100								100	15
ESM25/30	110	89	85-90	78	70	9	M10	30	25
ESM25/60								60	25
ESM25/100								100	25
ESM25/160								160	25
ESM25/250								250	25
ESL25/100	180	127	130-150	111	95	13.5	M16	100	25
ESL25/200								200	25
ESL25/300								300	25
ESL25/400								400	25
ESL25/500								500	25
ESL25/600								600	25
ESL25/700								700	25
ESL25/800								800	25
ESL25/1000								1000	25
ESL25/1200								1200	25
ESL25/1400	1400	25							

Max compression load in Kg deflection in mm.

This information is for guidance only. Customers are recommended to contact us for further technical information on products and applications. We reserve the right to alter specifications or withdraw products without notice.