


# Ground Floor

2 bed semi affordable house type  
820 sq/ft

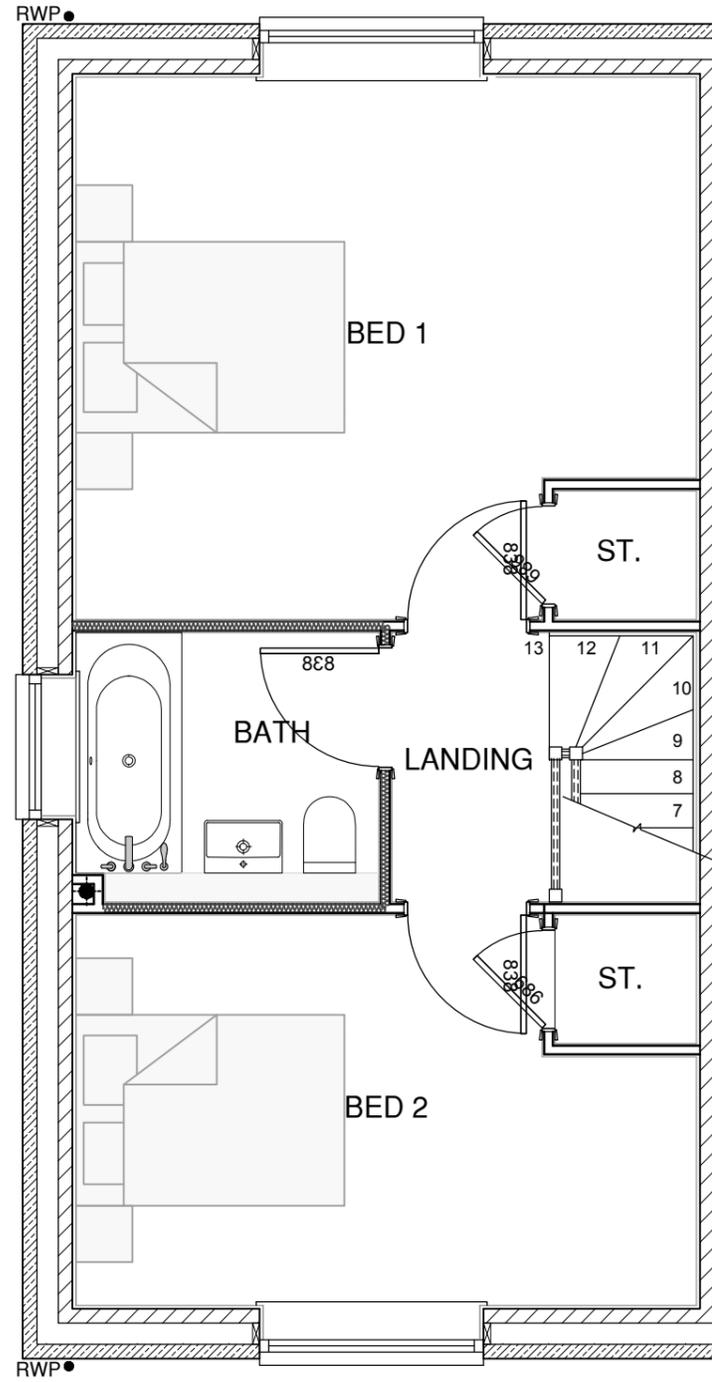

# First Floor

2 bed semi affordable house type  
820 sq/ft

Client : LAND OFF MILLSTONES  
Project : OXSPRING  
SHEFFIELD

Drawing : PROPOSED  
2 BEDROOM  
SEMI DETACHED  
FLOOR PLANS

Hill Top House, Hill Top, Newmillerdam,  
Wakefield, WF2 6QB  
T: 07710394783  
E: info@syndicatedesignltd.co.uk

**syndicate design limited**  
architectural solutions

Scale @ A3 1:50  
Drawn MF  
Drawing No. MSO-120

Date 05/03/23  
Checked  
Rev. B