




Photomontage showing proposed development from viewpoint

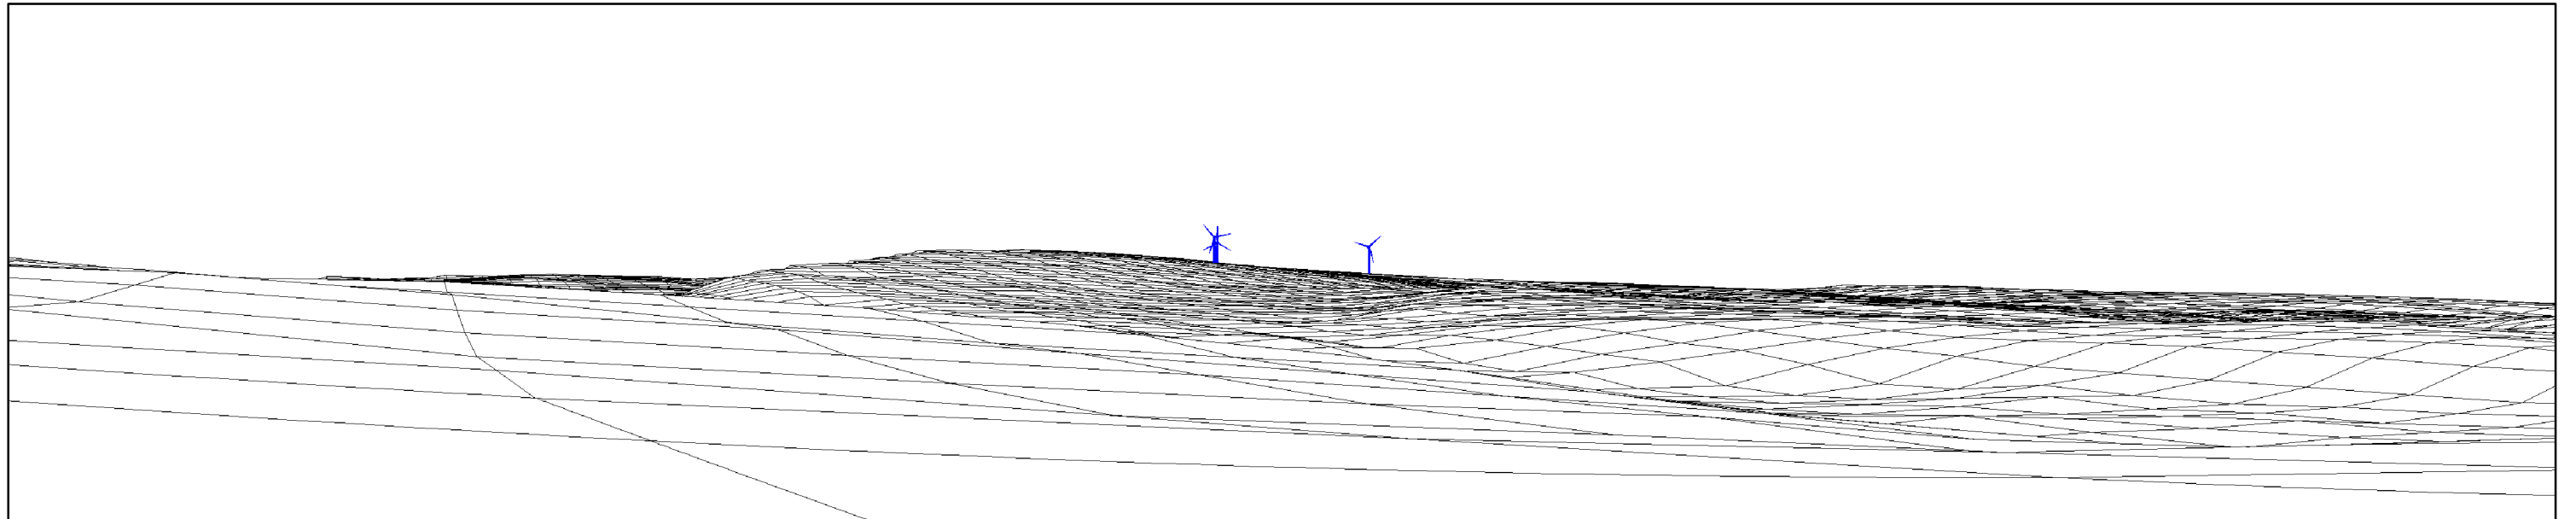


Computer generated wireline of proposed development

J G PEARS LTD



Viewpoint Location:	424400mE 403194mN
View Direction:	295 degrees
Camera Elevation:	230m AOD
Distance to Nearest Turbine:	4110m
Horizontal Field of View:	75 degrees
Viewing Distance:	30.2 cm

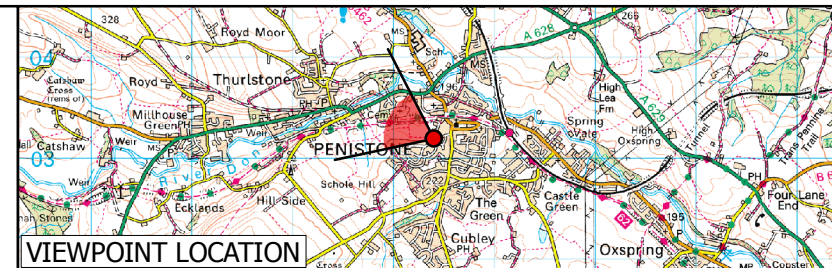

**VP12: Recreation Ground,
Penistone**
Figure 5.30B

**Spicer Hill Wind Farm
Environmental Statement**