



EXISTING SITE PLAN, THE OLD POST OFFICE
600 Huddersfield Rd, Haigh, Barnsley S75 4DE

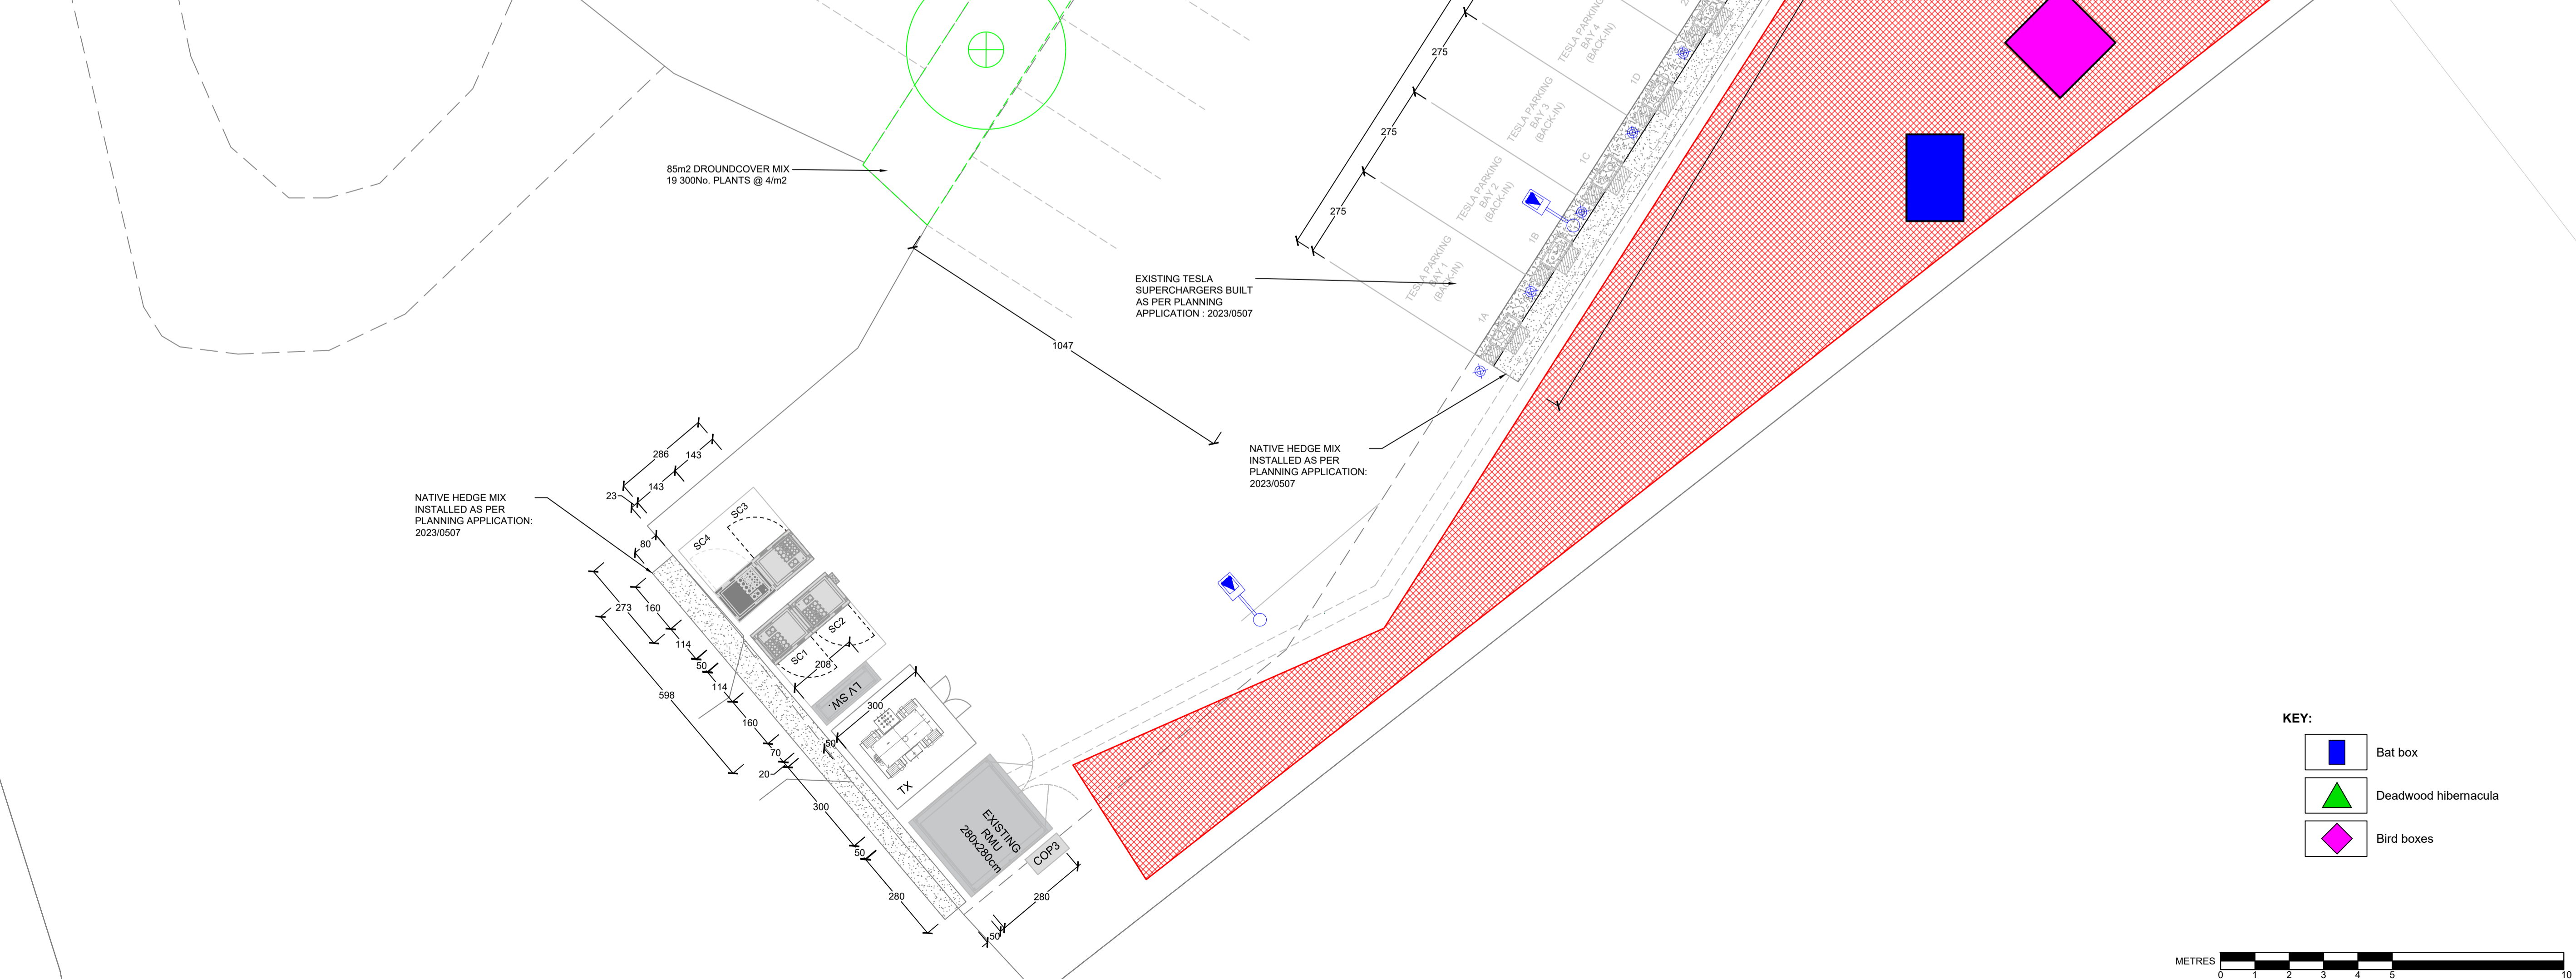

EXISTING TESLA SUPERCHARGERS BUILT AS PER PLANNING APPLICATION: APPLICATION NO. 2023/0507

576649
SYK256254

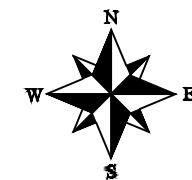

TESLA

SITE NAME:
The Old Post Office

DRAWING:
CD90 - Site Layout

DATE ISSUED:
13.02.2026

SITE ADDRESS:
600 Huddersfield Rd
Haigh, Barnsley S75 4DE
UK

LAND LORD:
-

UTILITY:
NORTHERN POWERGRID

PAPER SIZE:
A1

SCALE FACTOR:
M 1:100

UNITS:
centimeters

FILE:
362 - The Old Post Office -
CD90_revE2

NOTE:
Drawing is based on Ordnance
Survey!

