


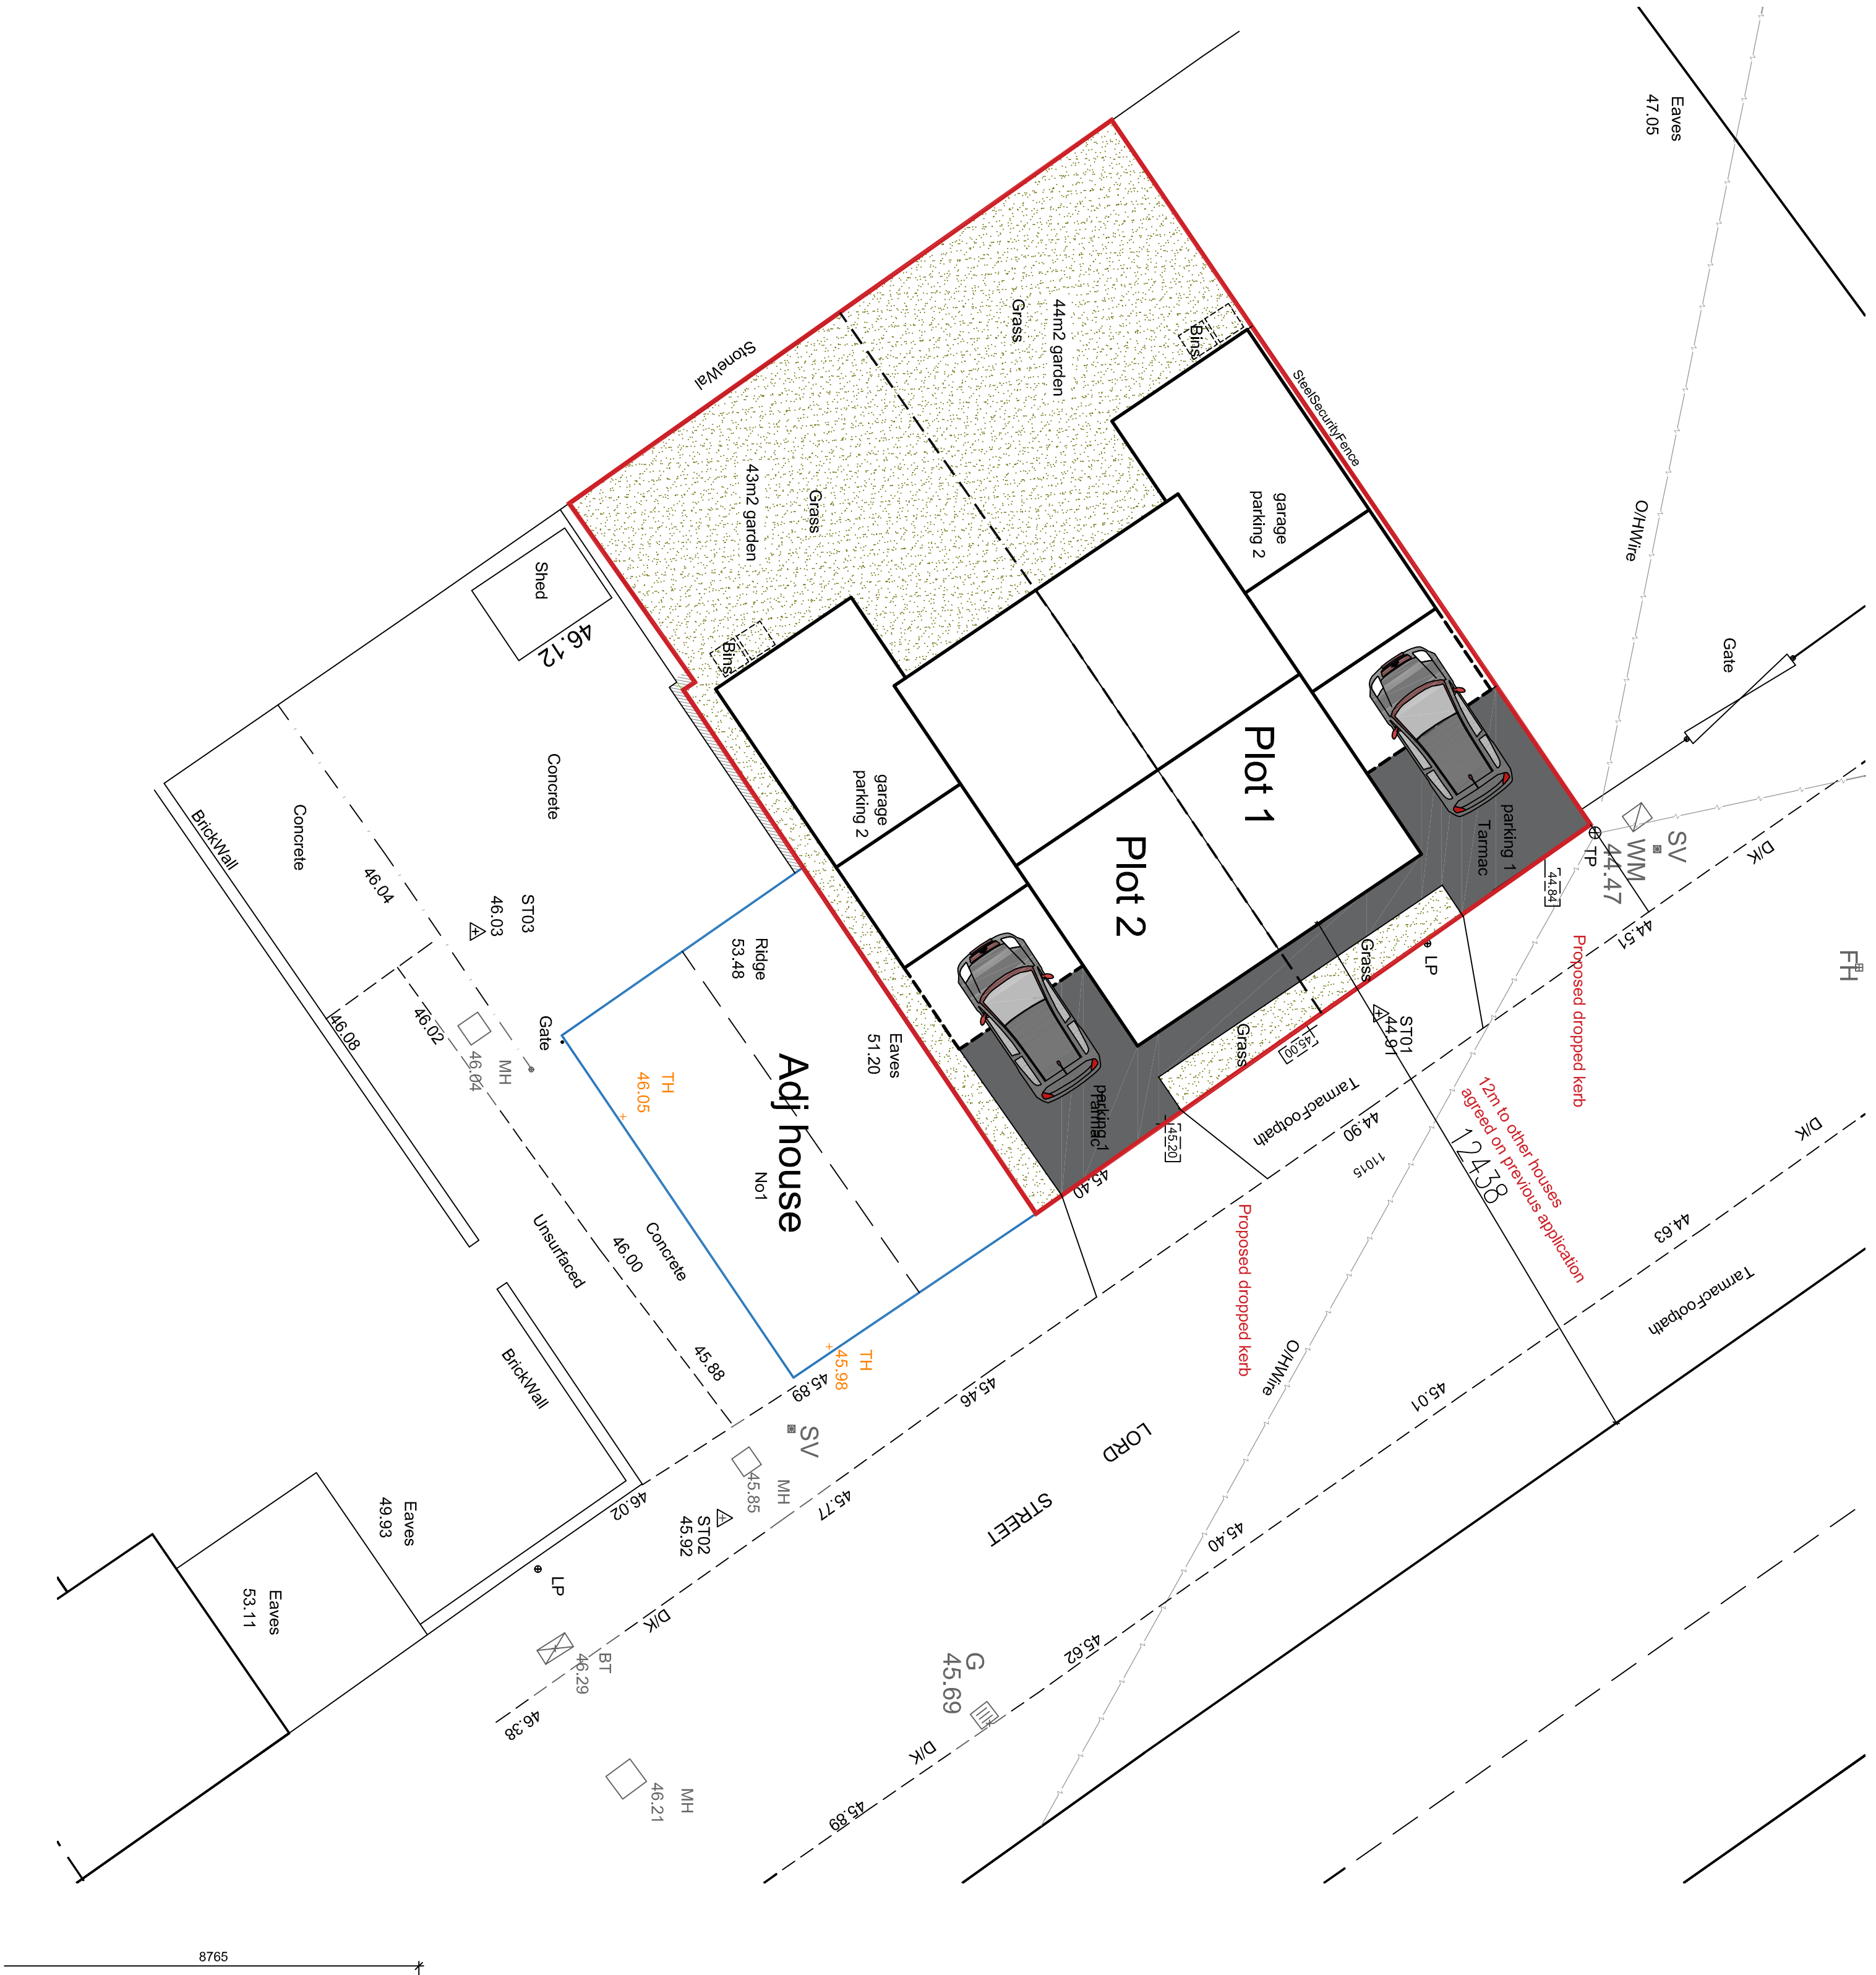

8765



Paddocks Architecture

6 Sycamore Croft, Skeltonthorpe
Huddersfield HD89UX
paddocksarchitecture@gmail.com 07809724312

Project Proposed 2 Dwellings at	
Land adjacent 1 Lord Street, Hoyle Mill,	
Burnsley, S71 1HZ	
Date 03/10/2024	Dwg No
2094	4
Scale	1:100

Drawing Landscaping