


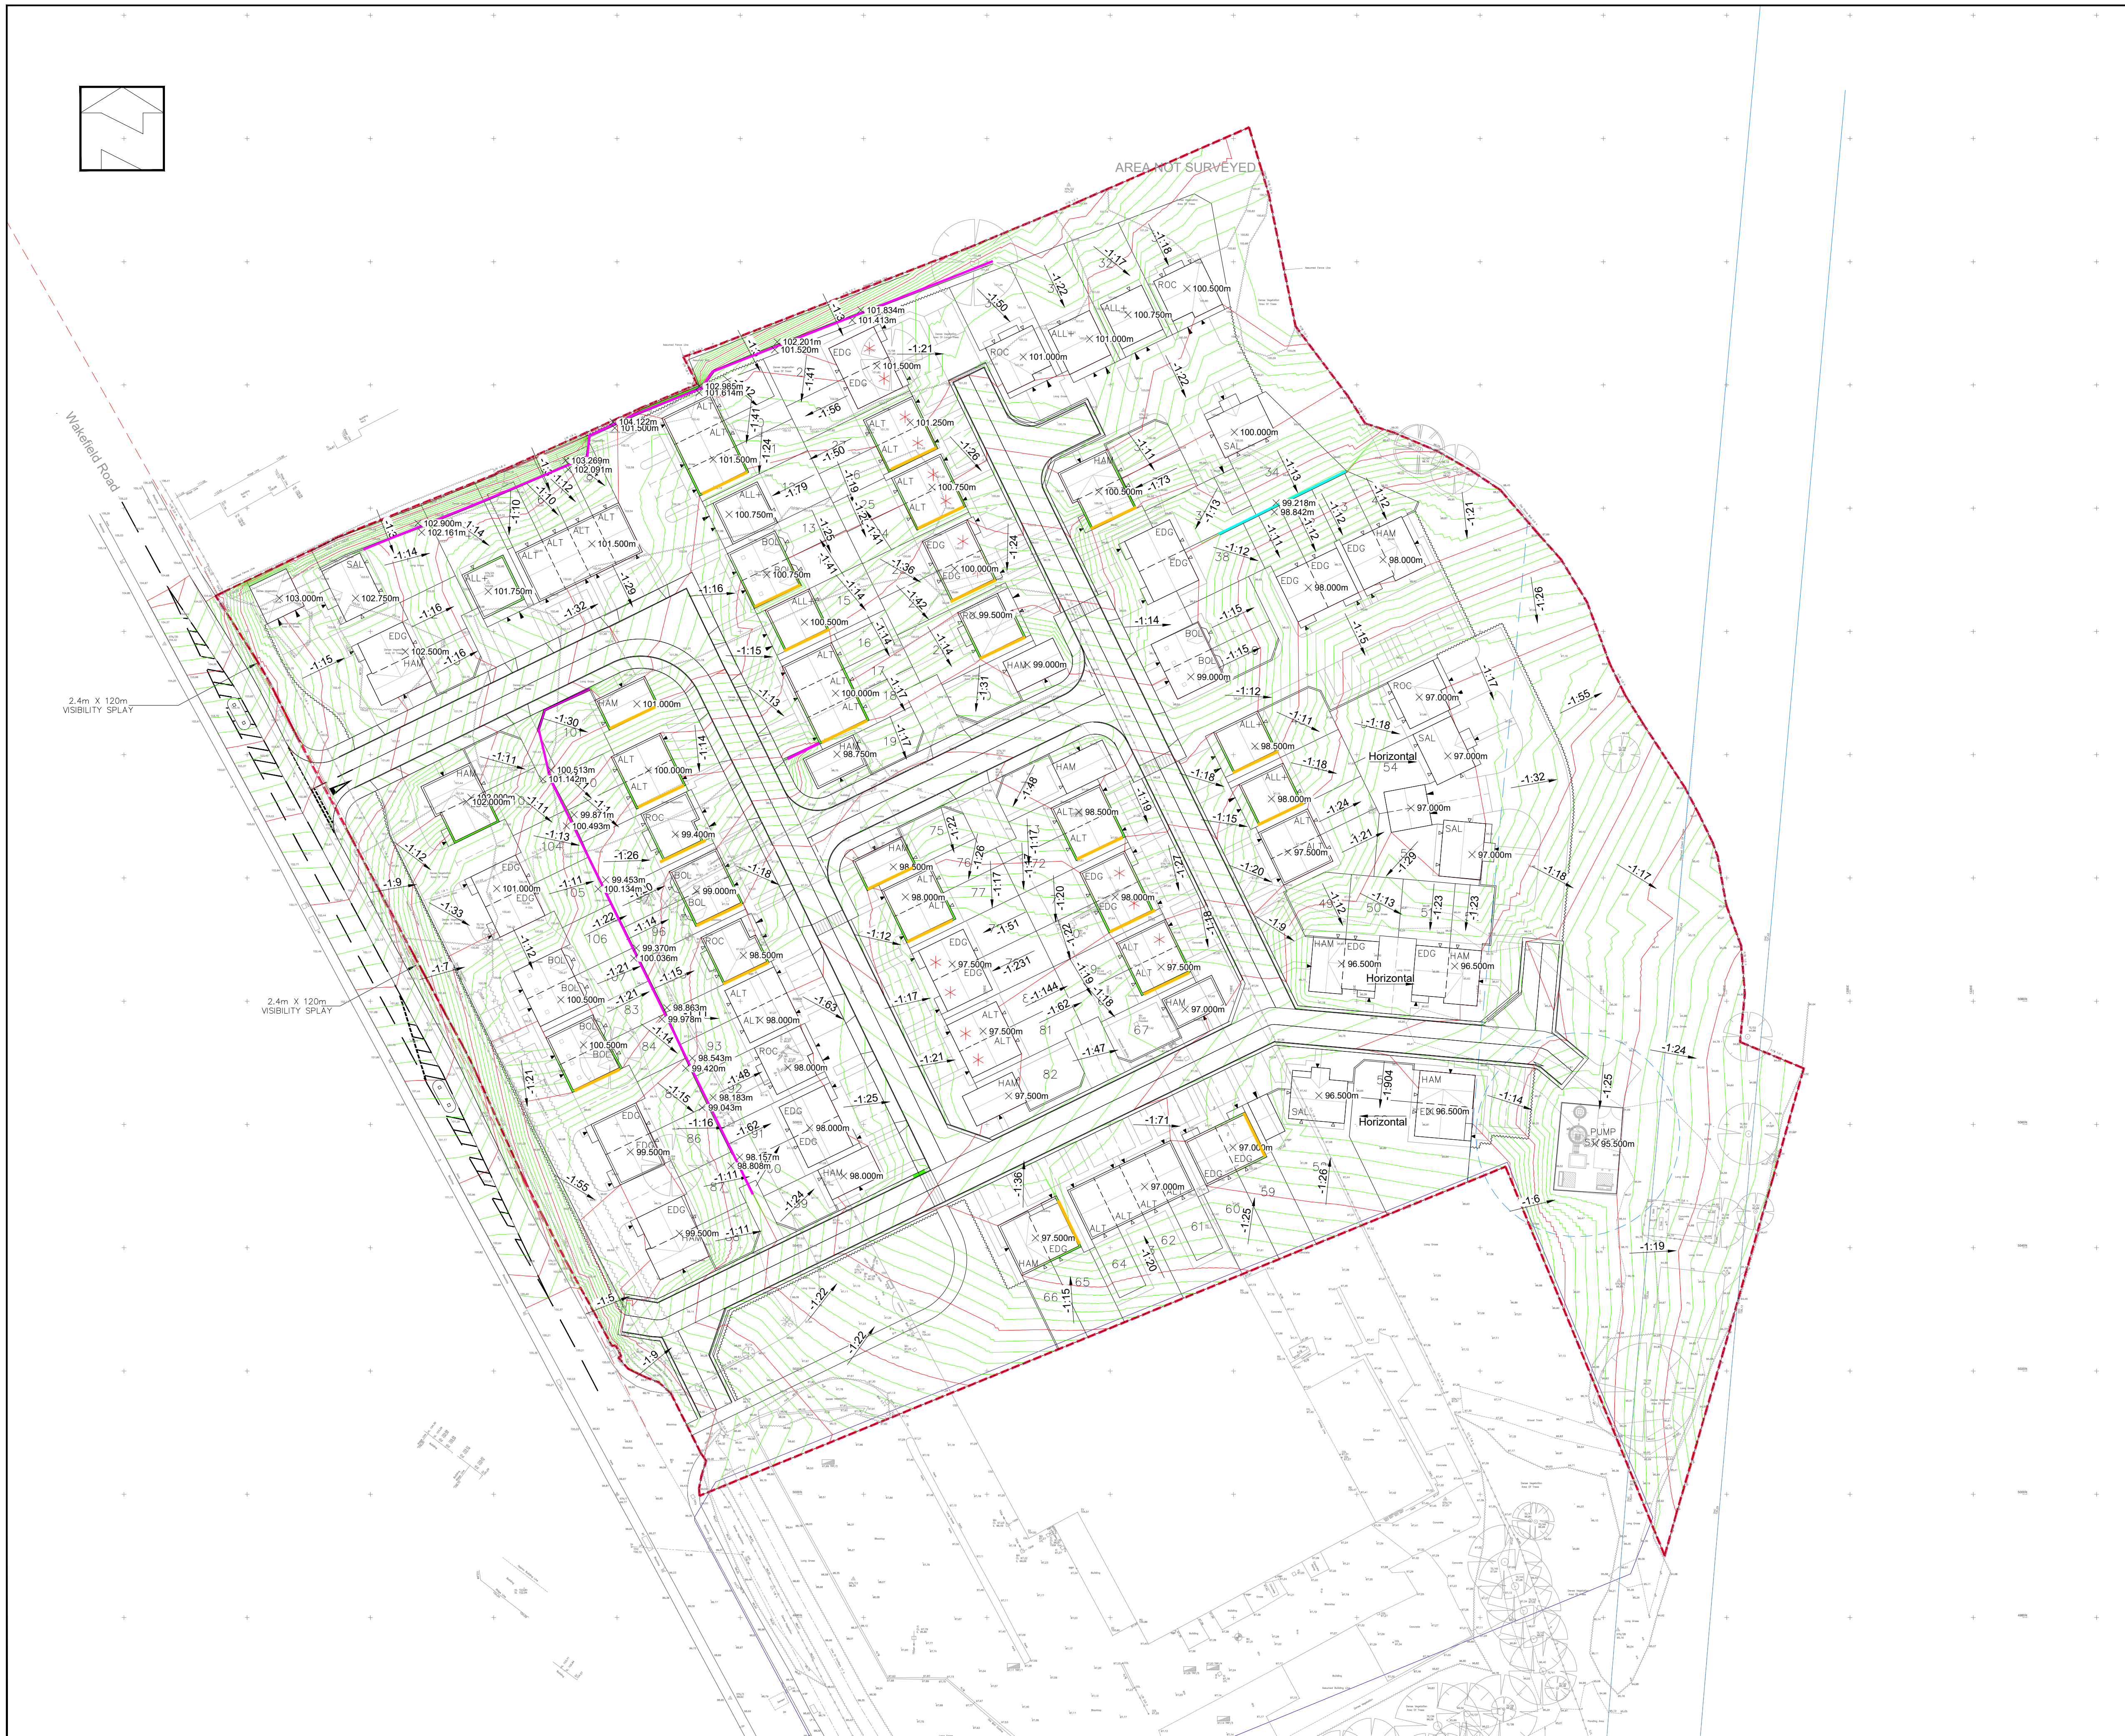

This drawing is copyright of Topping Engineers LTD and must not be copied or reproduced in anyway without written consent.
DO NOT SCALE OFF THIS DRAWING

- Key:**
- Minor Contour
 - Major Contour
 - Proposed Levels
 - Proposed Gradient
 - Proposed Retaining Wall
 - Underbuild
 - 300mm Retaining Fence

P1	FIRST ISSUE	28.09.21	RT
No.	Revision	Date	Drawn

Status PRELIMINARY



Windsor House - Cornwell Road
Harrogate HG1 2PW
t: 01423 522 293
w: www.topping-engineers.com
e: info@topping-engineers.com

Client
NETHERTON BUILDING AND CONSTRUCTION LTD

Project
WAKEFIELD ROAD
MAPPLEWELL

Drawing title
PROPOSED LEVELS

Drawn	RT	Chkd	AD	Date	SEPT 21	Scale	1/500
Contract No.	21524-DR-C	Drg No.	0600	Revision	P1		