




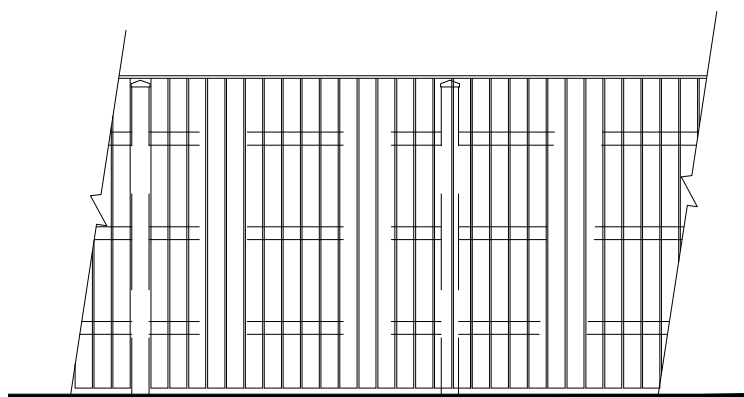


1.8m Close boarded timber fence

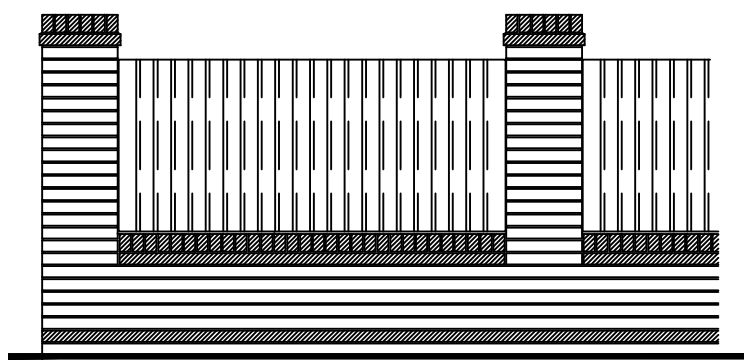


1.8m Masonry wall
(refer to materials layout for clarification of walling materials)

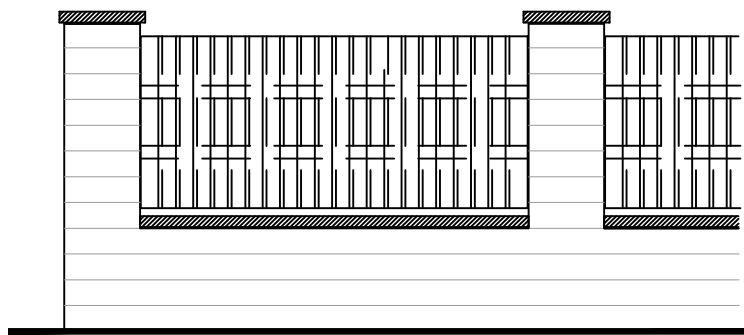


1.8m Masonry wall
(refer to materials layout for clarification of walling materials)

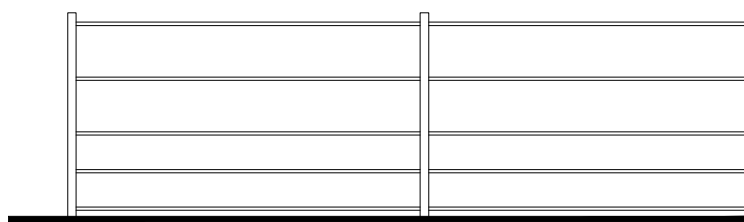


1.2m Estate railing

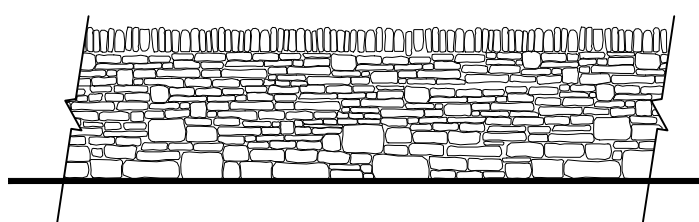

Dry Stone wall

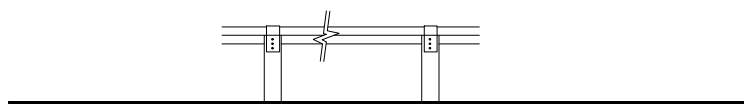

Timber knee rail

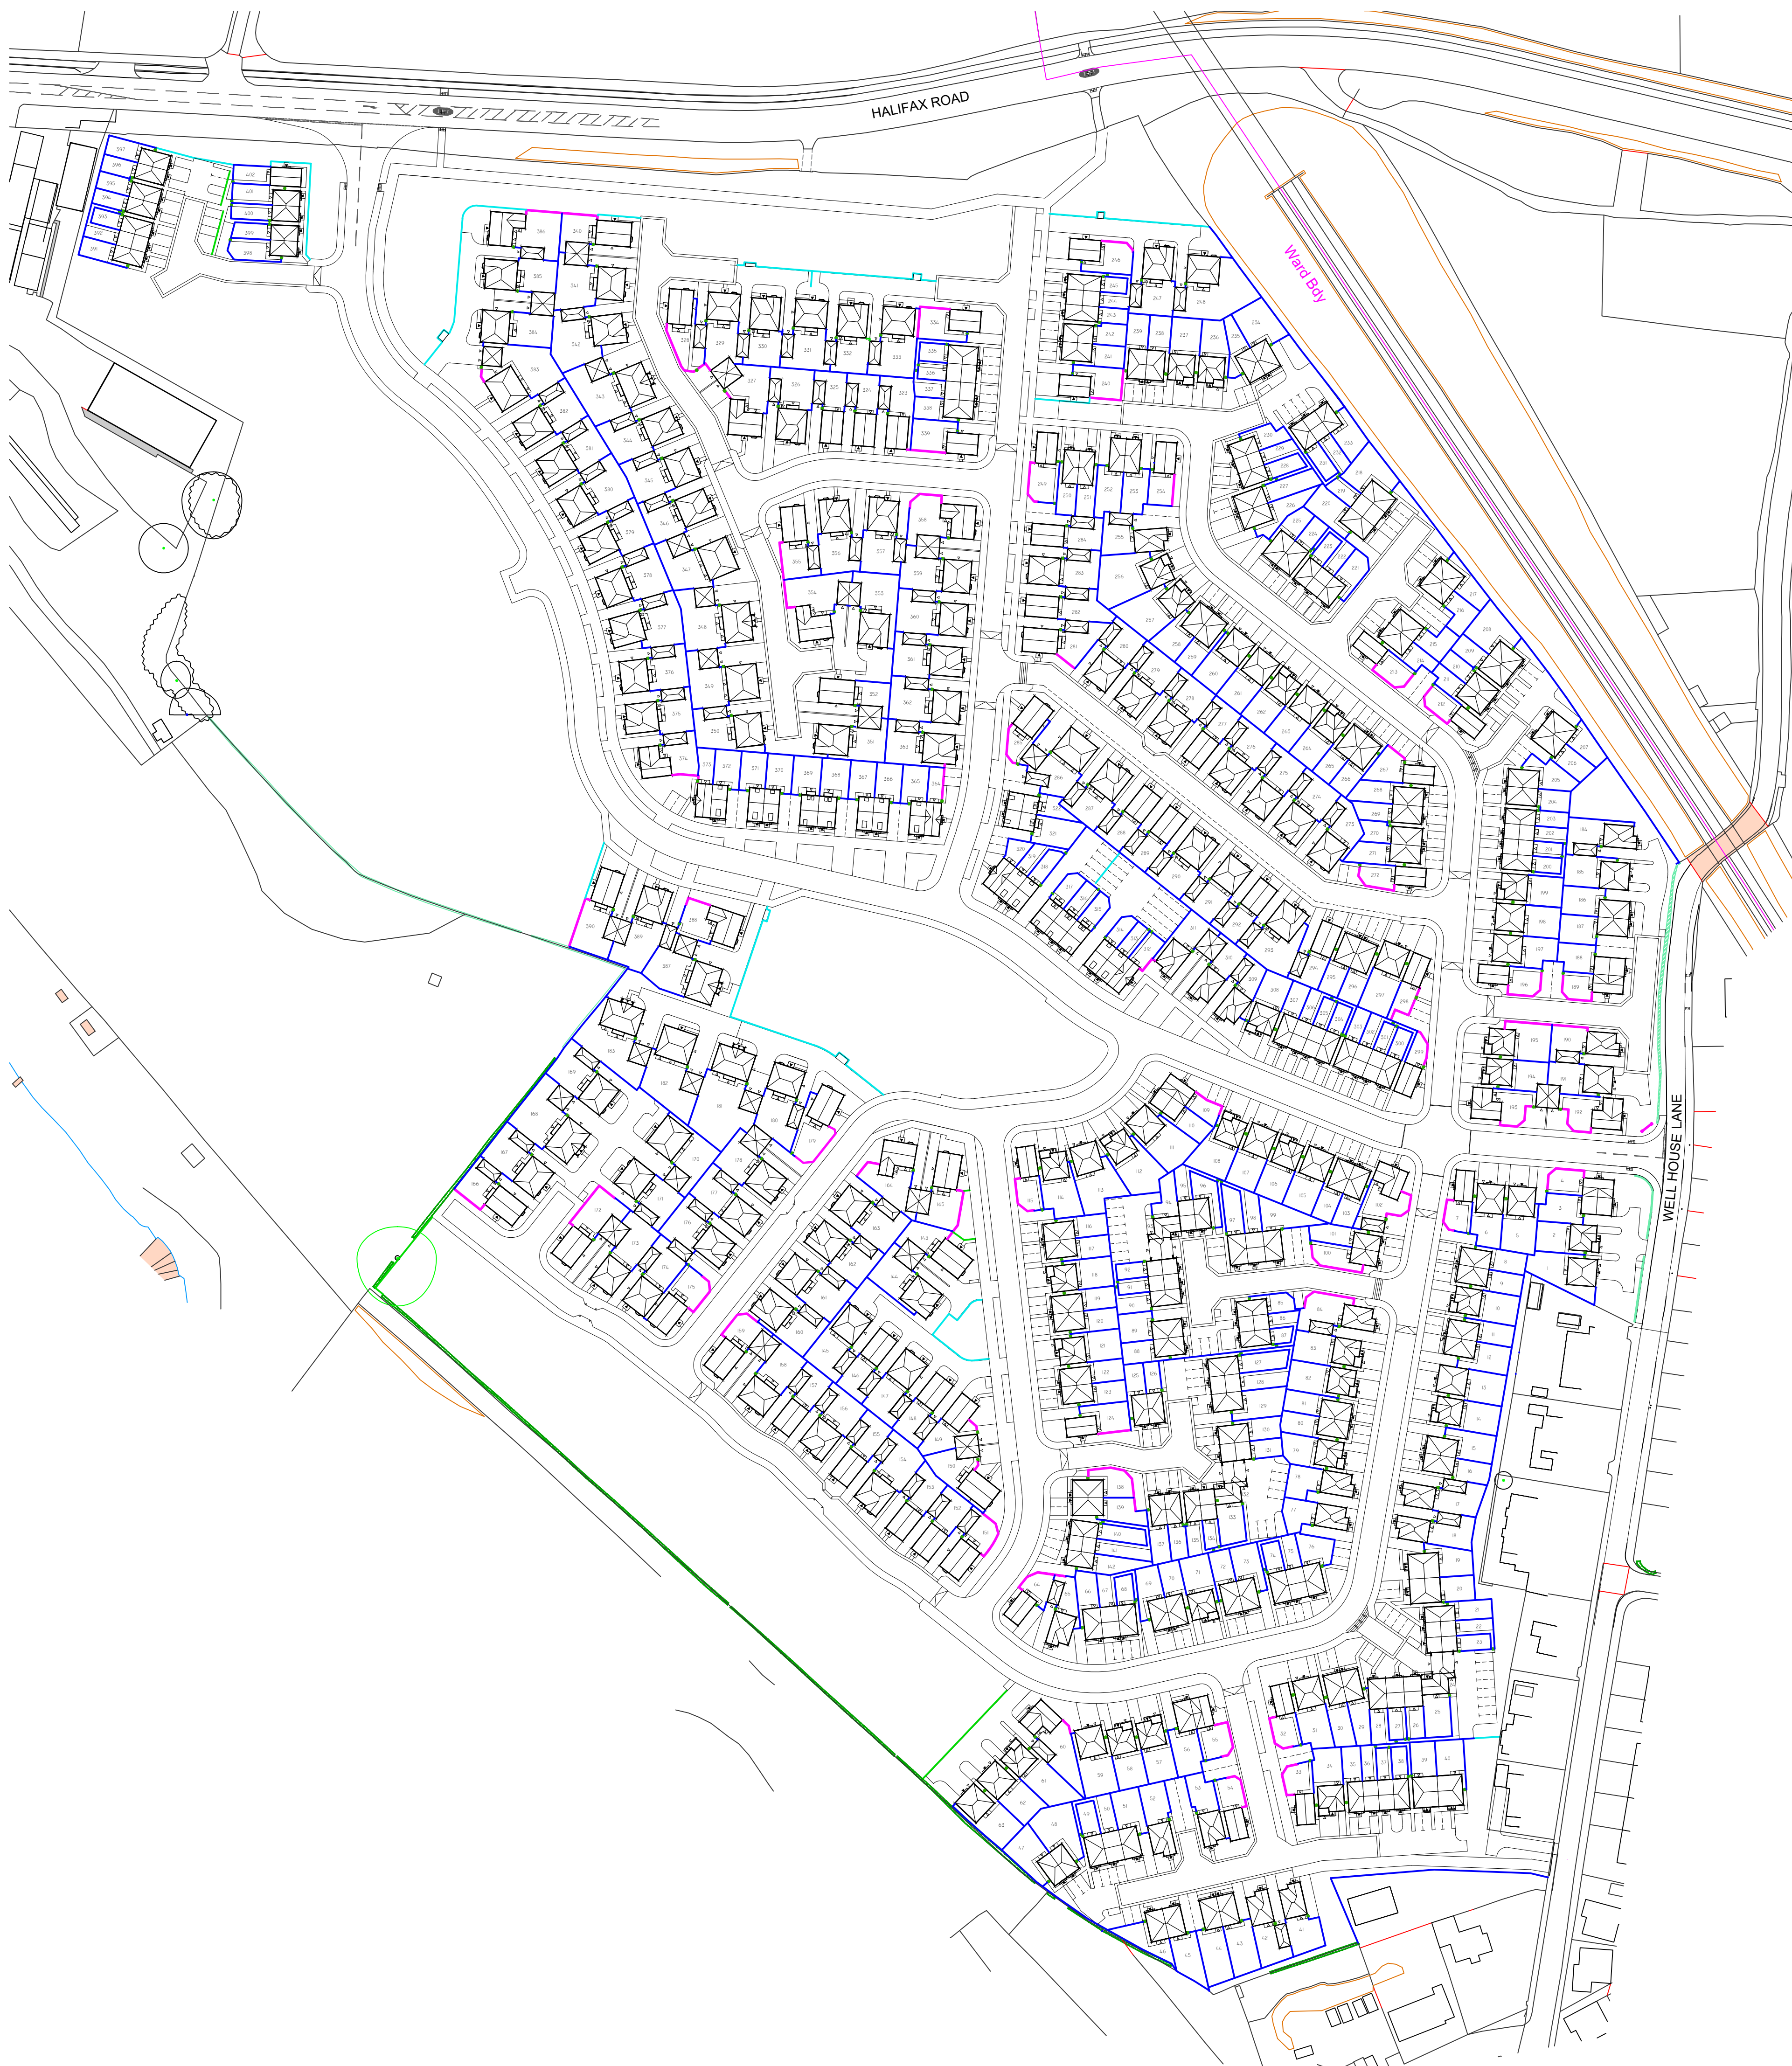


Notes:

This drawing, design and concept are copyright of STEN Architecture.

All Dimensions are to be verified on site before any work commences. If any discrepancies, errors or omissions are noted, these are to be reported to STEN Architecture immediately.

If any other drawings are referenced within this layout, please refer to the specific detailed drawing for design, materials and specific working practices.

Scaled @ 1:1000

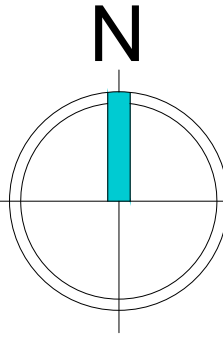

F	Updated to revision H of planning layout	TS	24.03.21
E	Boundary fence to Well house lane removed. walling introduced to plots 33-34,87, 103,127,141, 192-193,198-199 & 216-217	TS	16.03.21
D	Updated to revision F of planning layout	TS	09.03.21
C	Updated to revision E of planning layout. Stone walling detail updated to clients comments.	TS	26.01.21
B	Updated to revision D of planning layout	TS	19.01.21
A	Updated to revision C of planning layout	TS	13.01.21
REV:	DESCRIPTION:	BY:	DATE:

STEN

ARCHITECTURE

Suite 4, Unit 1,
Benton Office Park,
Bennett Avenue,
Horbury,
Wakefield,
WF4 5RA
Tel: 01924 669424

Web: www.sten-architecture.co.uk
Twitter: @STEN_arch
Facebook: [stenarchitectureuk](https://www.facebook.com/stenarchitectureuk)
LinkedIn: Sten Architecture

CLIENT:



DAVID WILSON HOMES
WHERE QUALITY LIVES



BARRATT
HOMES

SITE: Penistone			
TITLE: Boundary treatment layout			
SCALE AT A1: 1:1000	DATE: 22.12.20	DRAWN: TS	CHECKED: SL
PROJECT NO: 2001	DRAWING NO: 2001.06	REVISION: F	