


PROPOSED FLOOR LAYOUT @ 1:100 M.

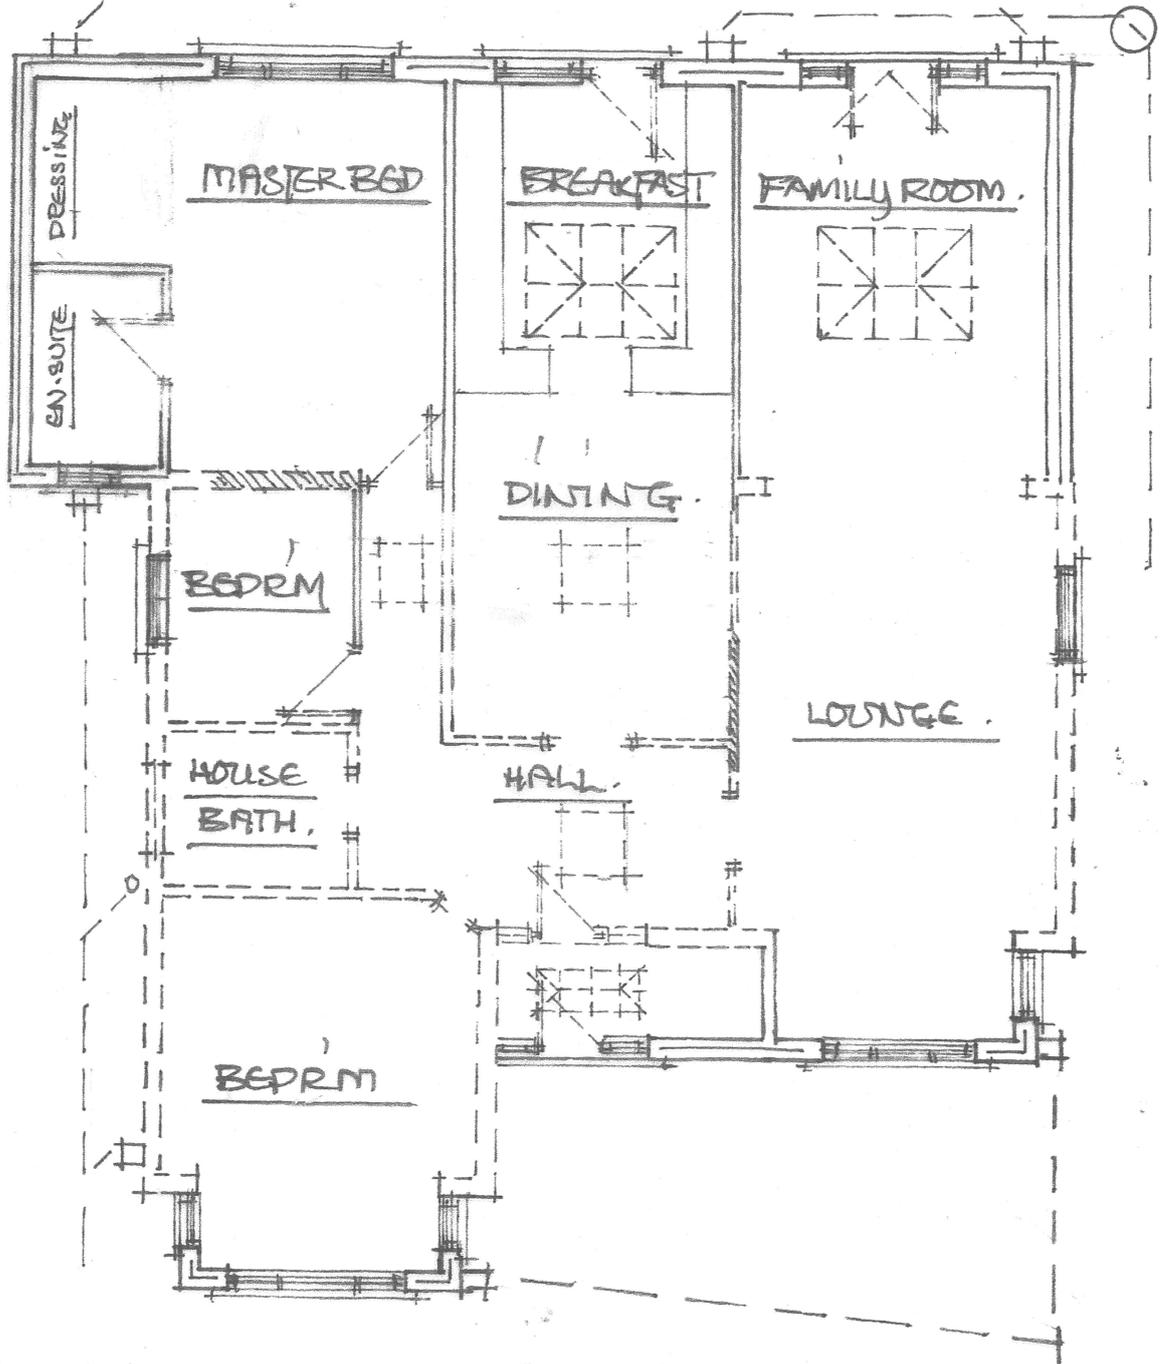

INVESTIGATE EX DRAIN RUNS + DISCUSS + AGREE WITH LOCAL BCO

100 Ø EW DRAINS @ 1:40 TO EX. BED + SURROUND IN GRANULAR BEDDING - CONCRETE PROTECTION OVER IN DRIVEWAY.