
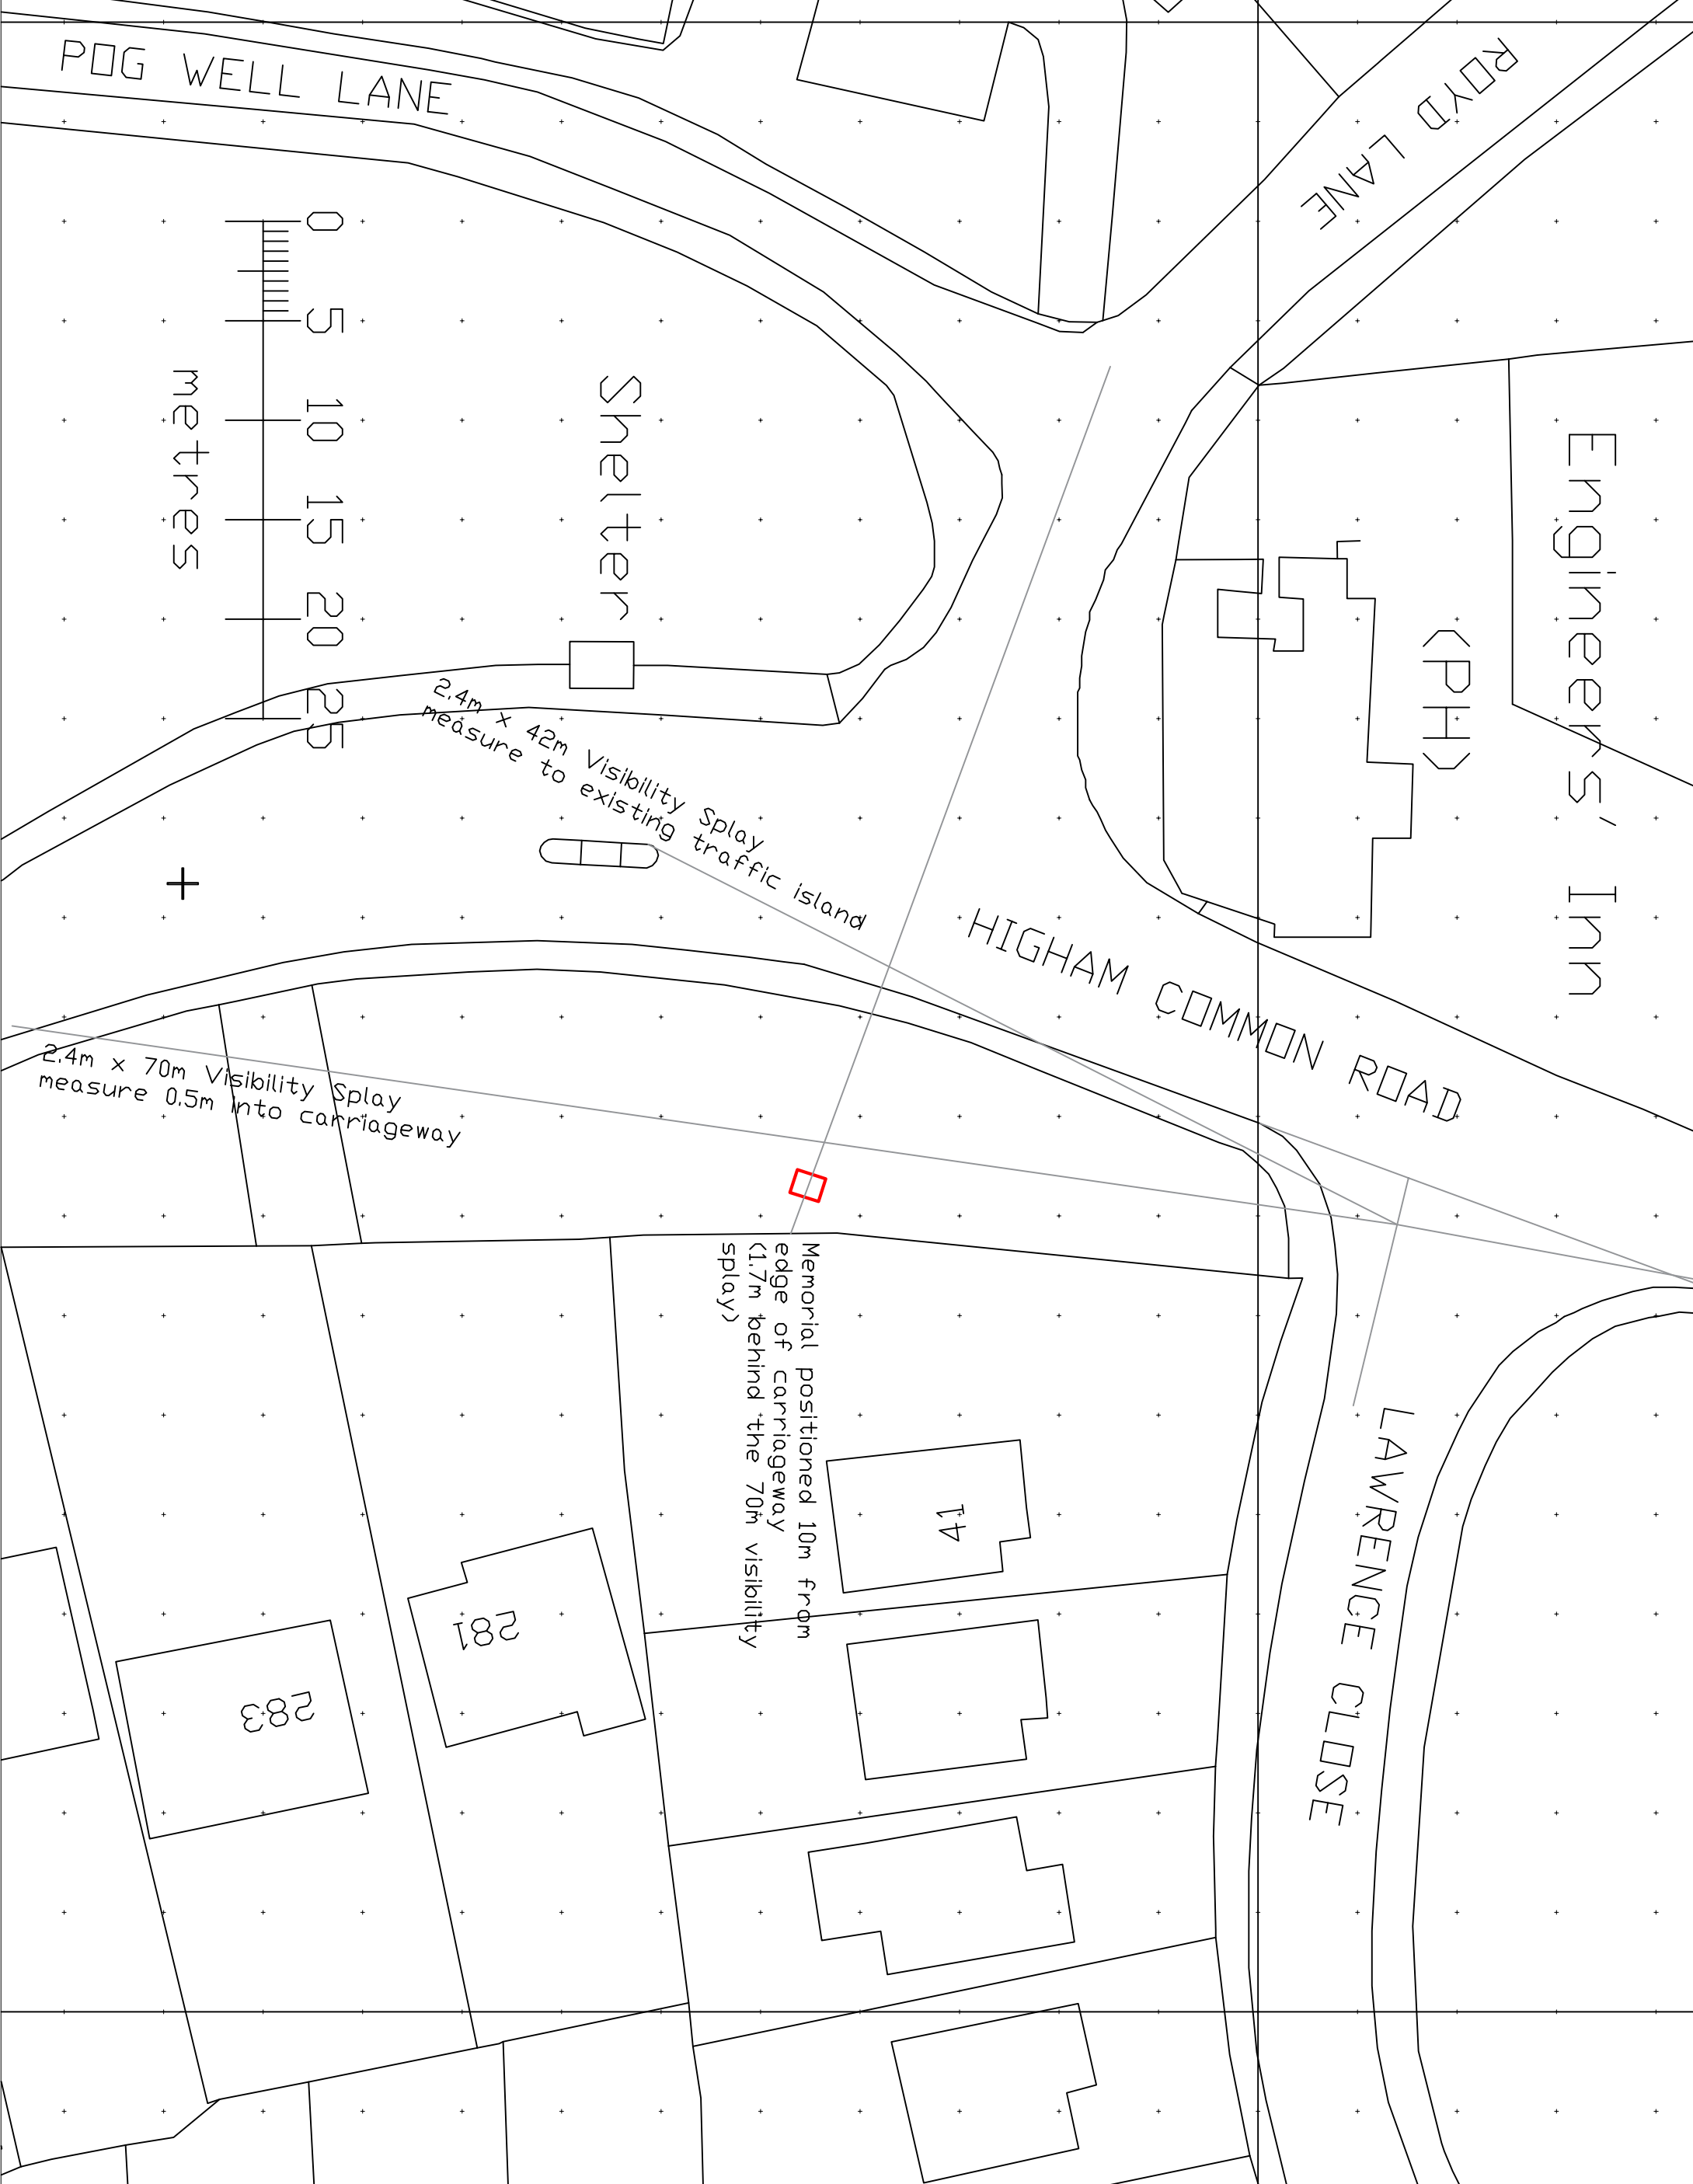


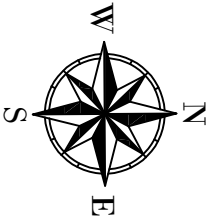

KEY

COAL MINING MEMORIAL LOCATION

Revision	Description	Date
001	OVERVIEW	

THIS PLAN HAS BEEN PREPARED IN LINE AND COMPLIES WITH HMLR GUIDANCE

Client: CHRIS SKIDMORE (NUM)

Project: COAL MINING MEMORIAL HIGHAM STS IPF

Title: VISIBILITY SPLAY LAYOUT

Drawn: J.S.

Scale: 1:300@A3

Check: J.S.

Revision: A

Date: JAN 25