




Front Elevation

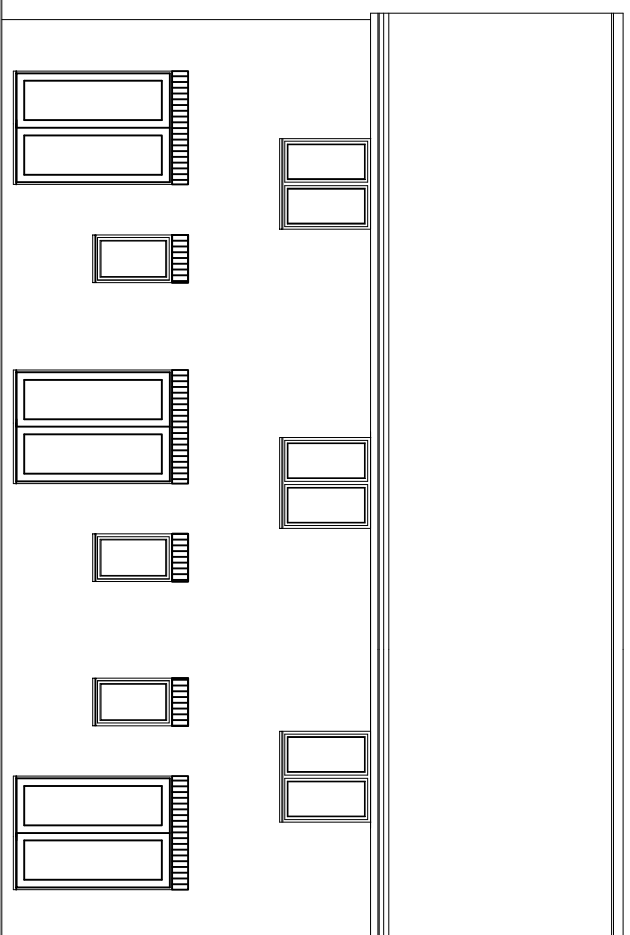


Rear Elevation

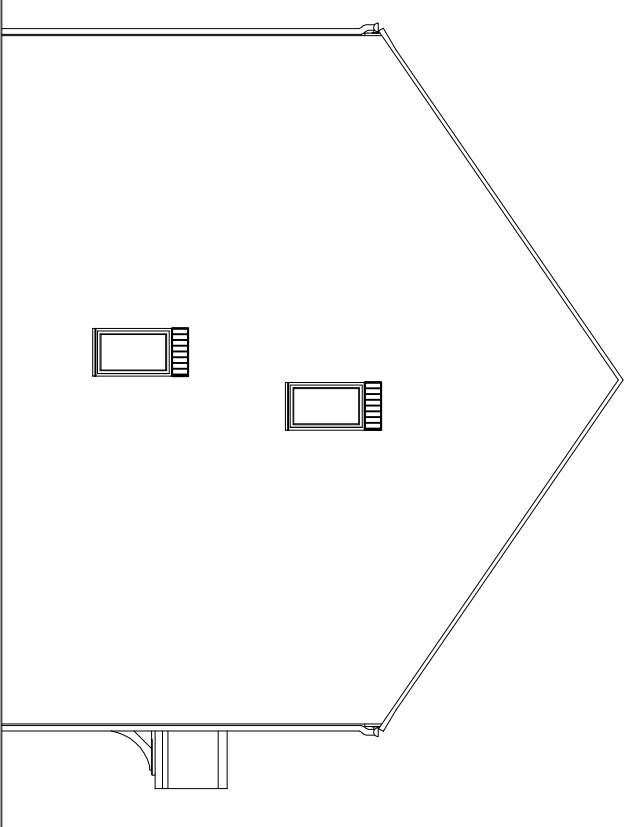

Side Elevation

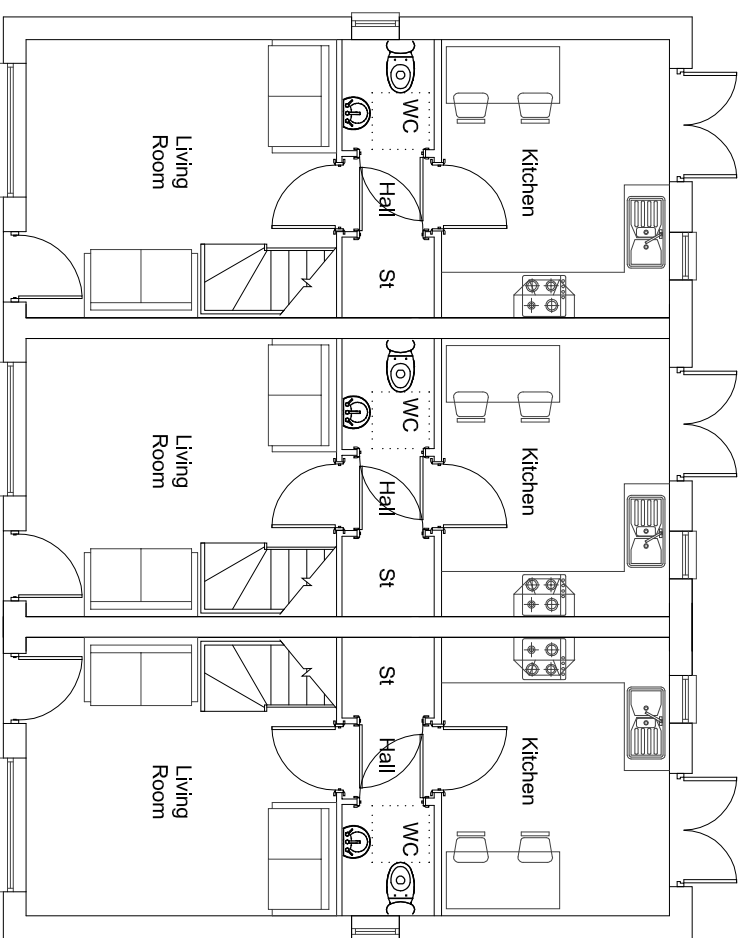

Ground Floor Layout

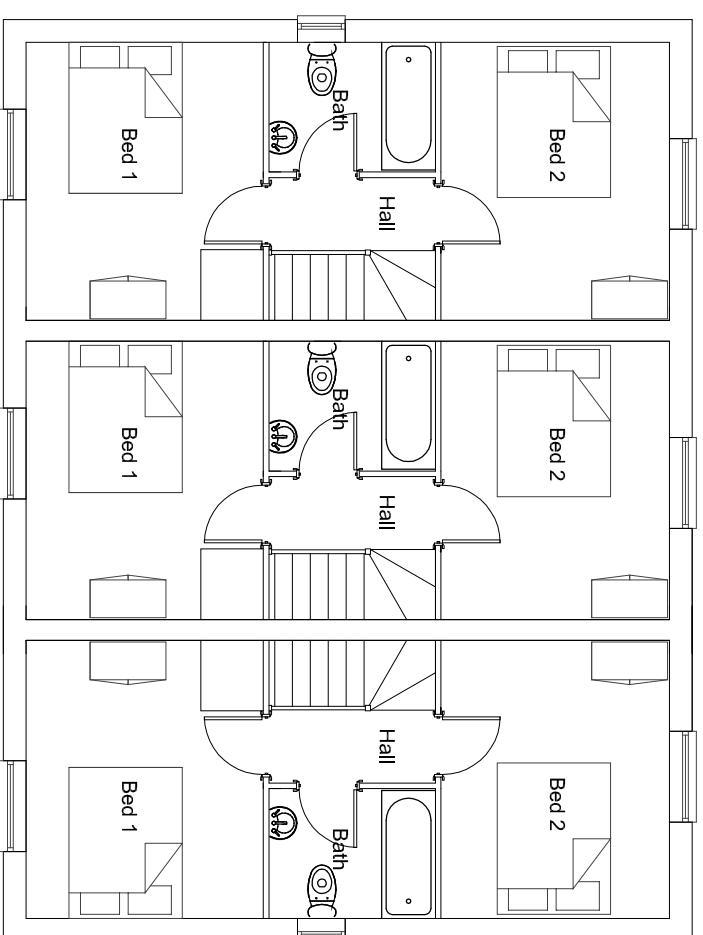

First Floor Layout

First Floor Layout



PERSIMMON

Together, we make a home

Persimmon Homes West Yorkshire

Tel: 0113 2409726

Fax: 0113 2408967

3 Hepton Court,
York Road,
Leeds,
LS9 6PW

BRAMPTON 3 BLOCK

**Drawing
Number**

301-BRA3-V

Scale

1:100

Drawn By CAH

APRIL 12