



FRONT ELEVATION



REAR ELEVATION




SIDE ELEVATION



GROUND FLOOR PLAN




FIRST FLOOR PLAN

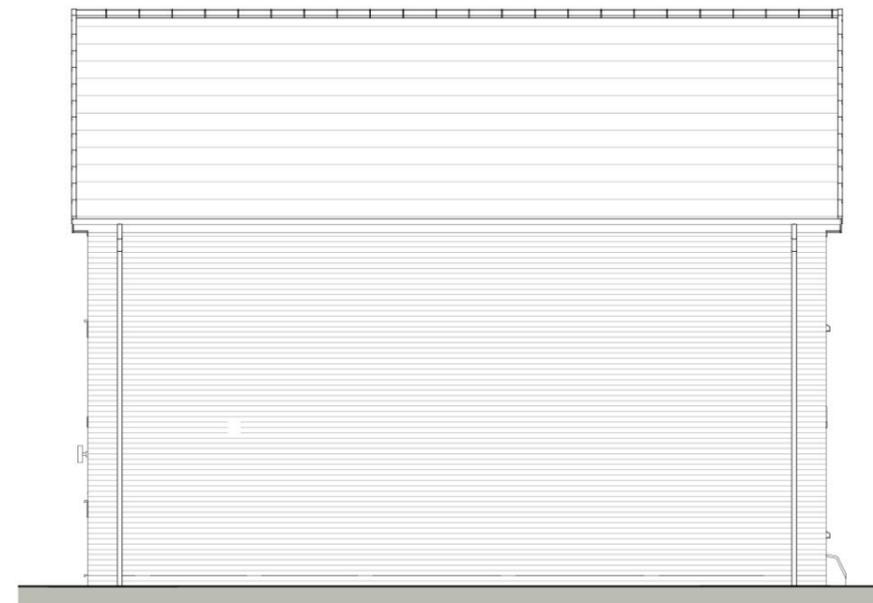

SIDE ELEVATION

Scaled @ 1:100

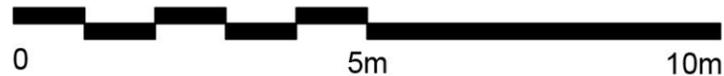

REV.	DESCRIPTION	BY	DATE

STEN
ARCHITECTURE

STEN Architecture Ltd Web: www.sten-architecture.co.uk
The Studio
Harrison Street
Wakefield
WF1 1PS
Tel: 01924 950985
Twitter: @STEN_arch
Facebook: [stenarchitectureltd](https://www.facebook.com/stenarchitectureltd)
LinkedIn: [Sten Architecture](https://www.linkedin.com/company/sten-architecture)

CLIENT:

Bellway

SITE: Wood Walk
Hoyland

TITLE: Planning Drawings
Blenmere

SCALE AT A3:	DATE:	DRAWN:	CHECKED:
1:100	07.05.25	TS	--
PROJECT NO:	DRAWING NO:	REVISION:	
2512	2512.BML.01	--	