
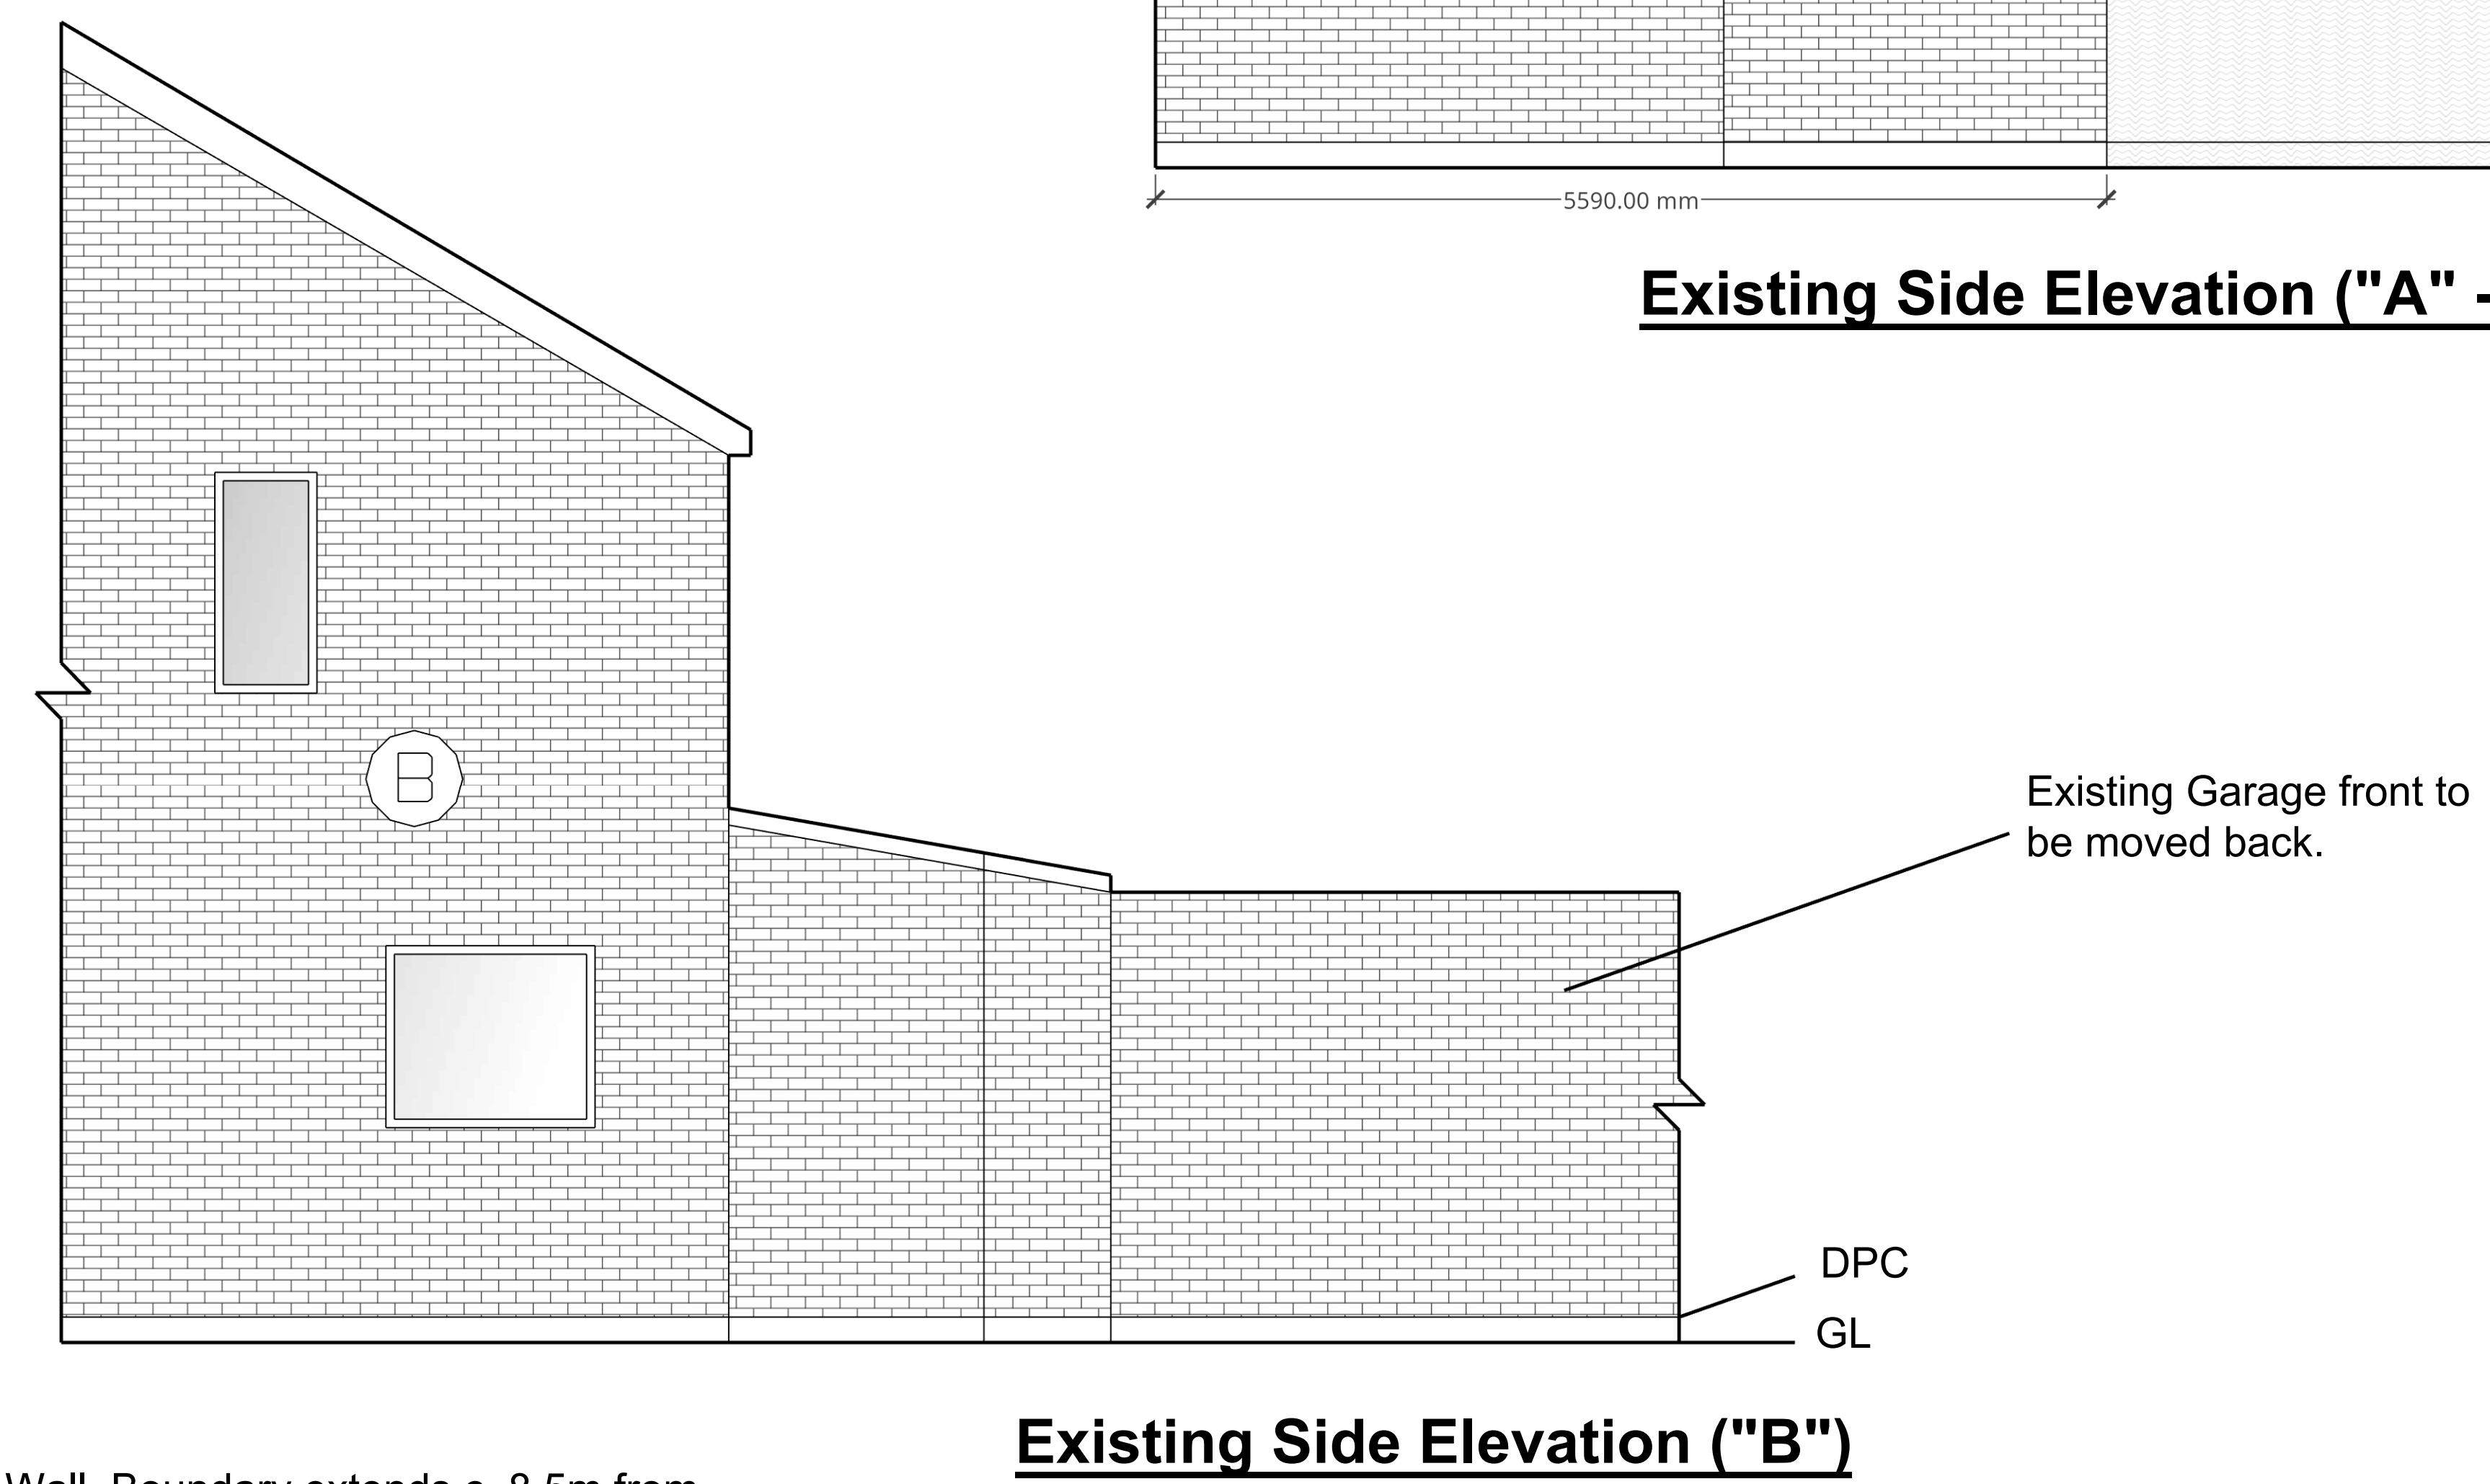
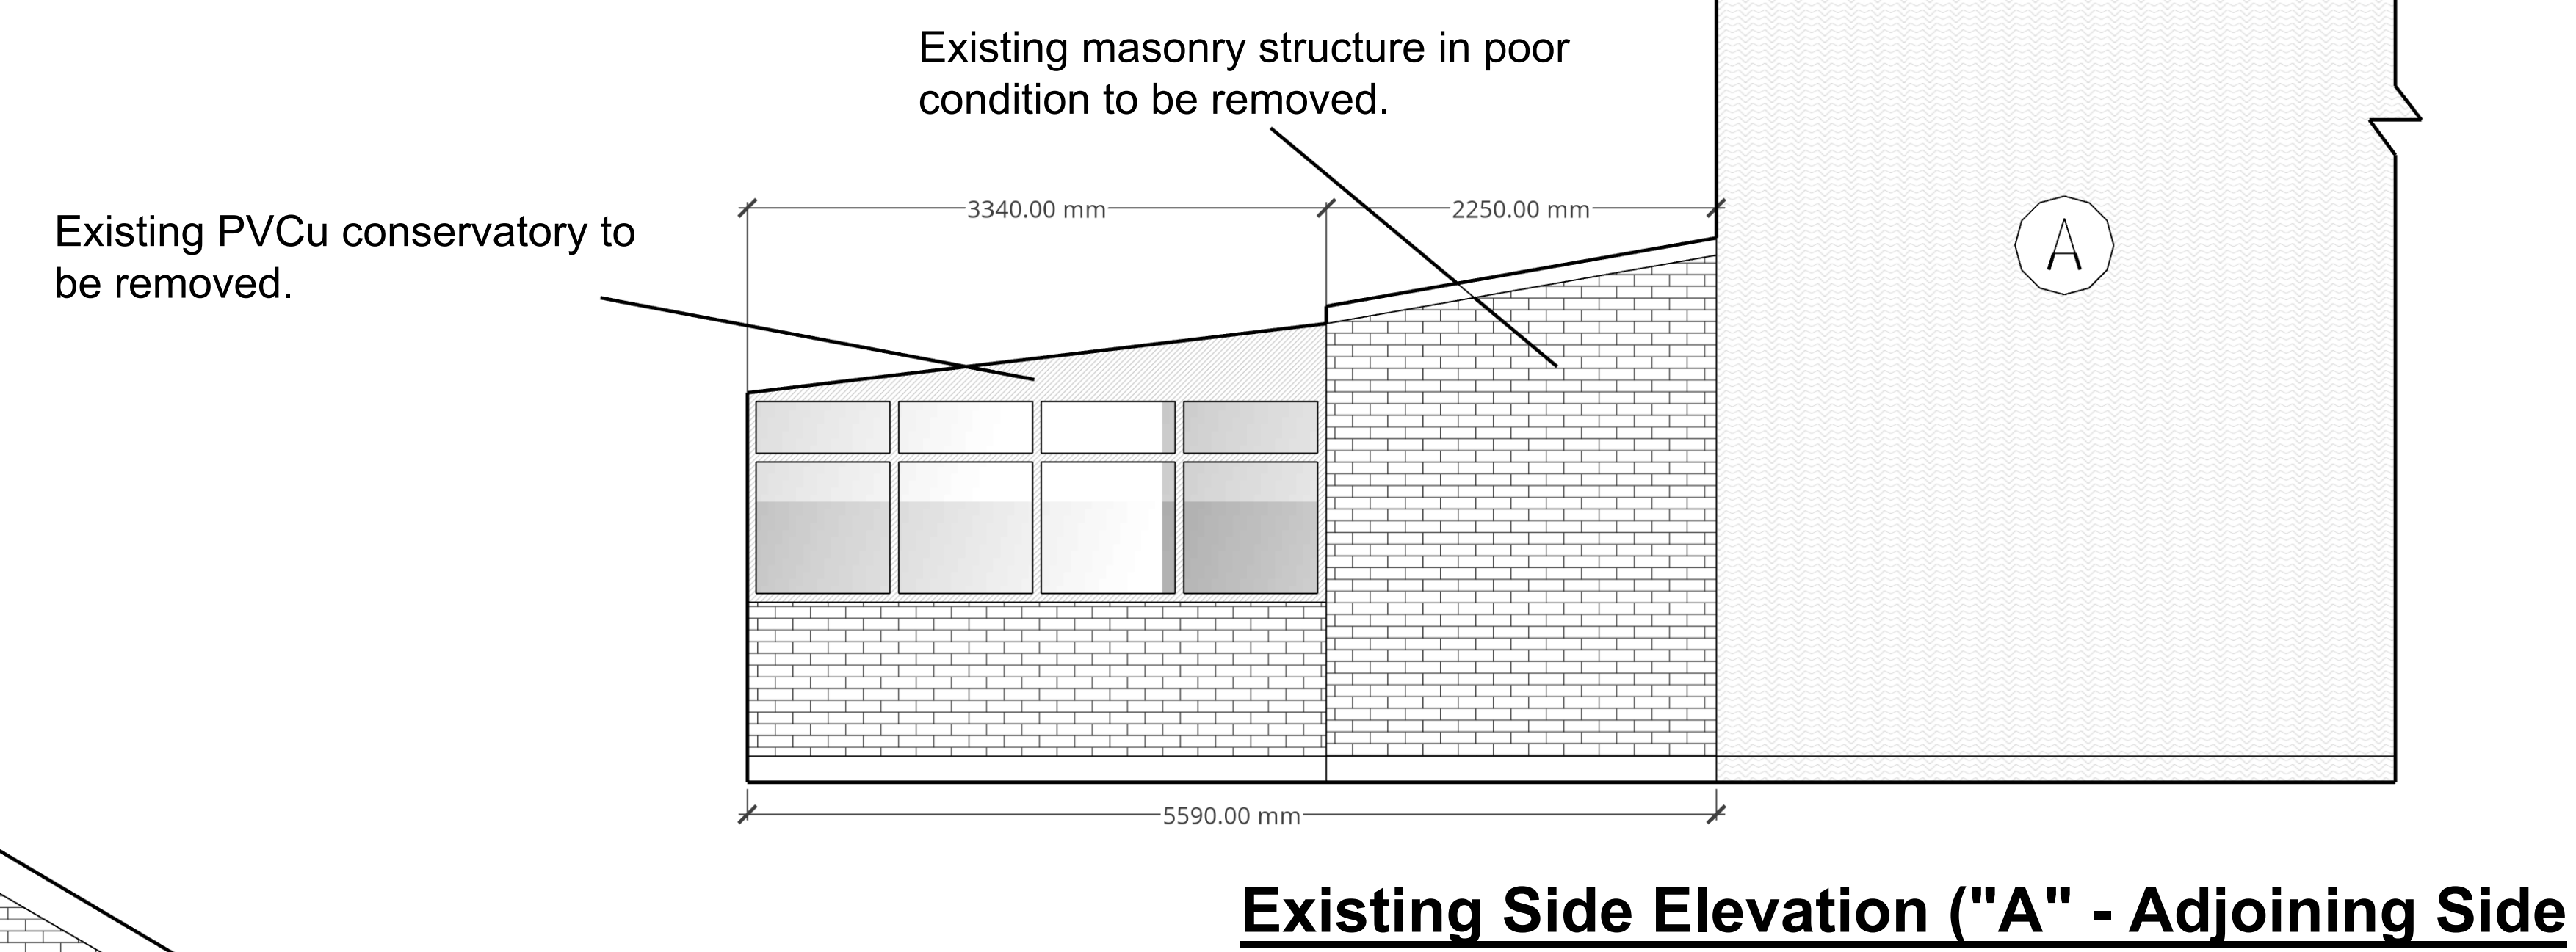
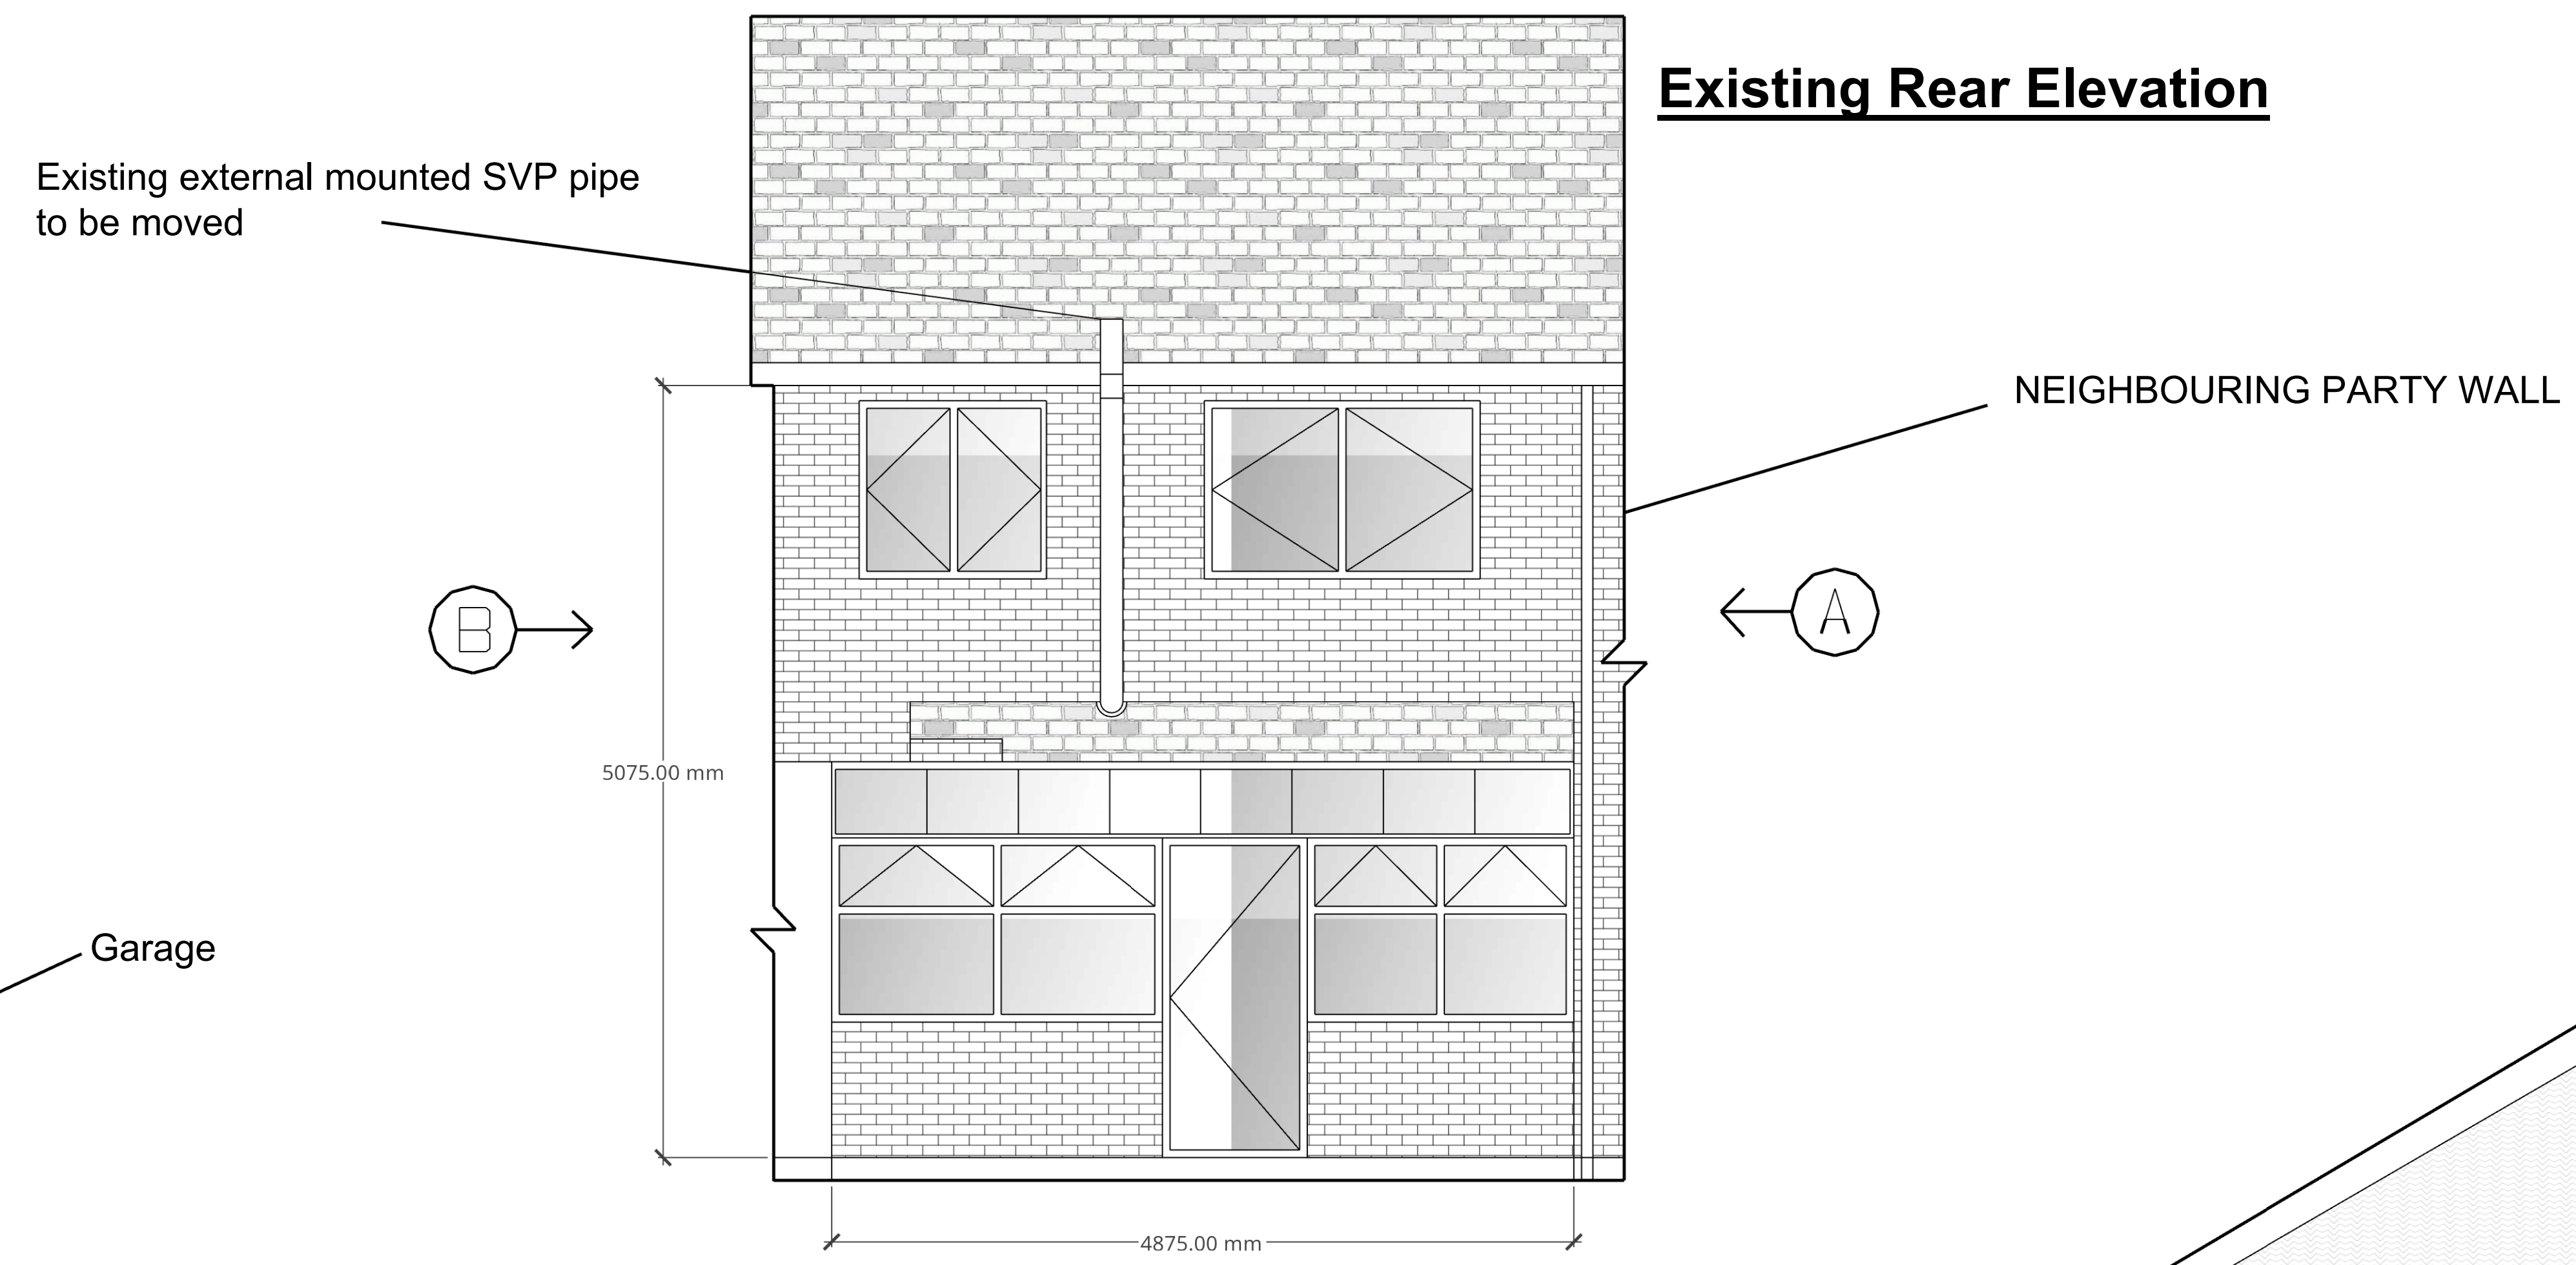


**- Existing Plans & Elevations**

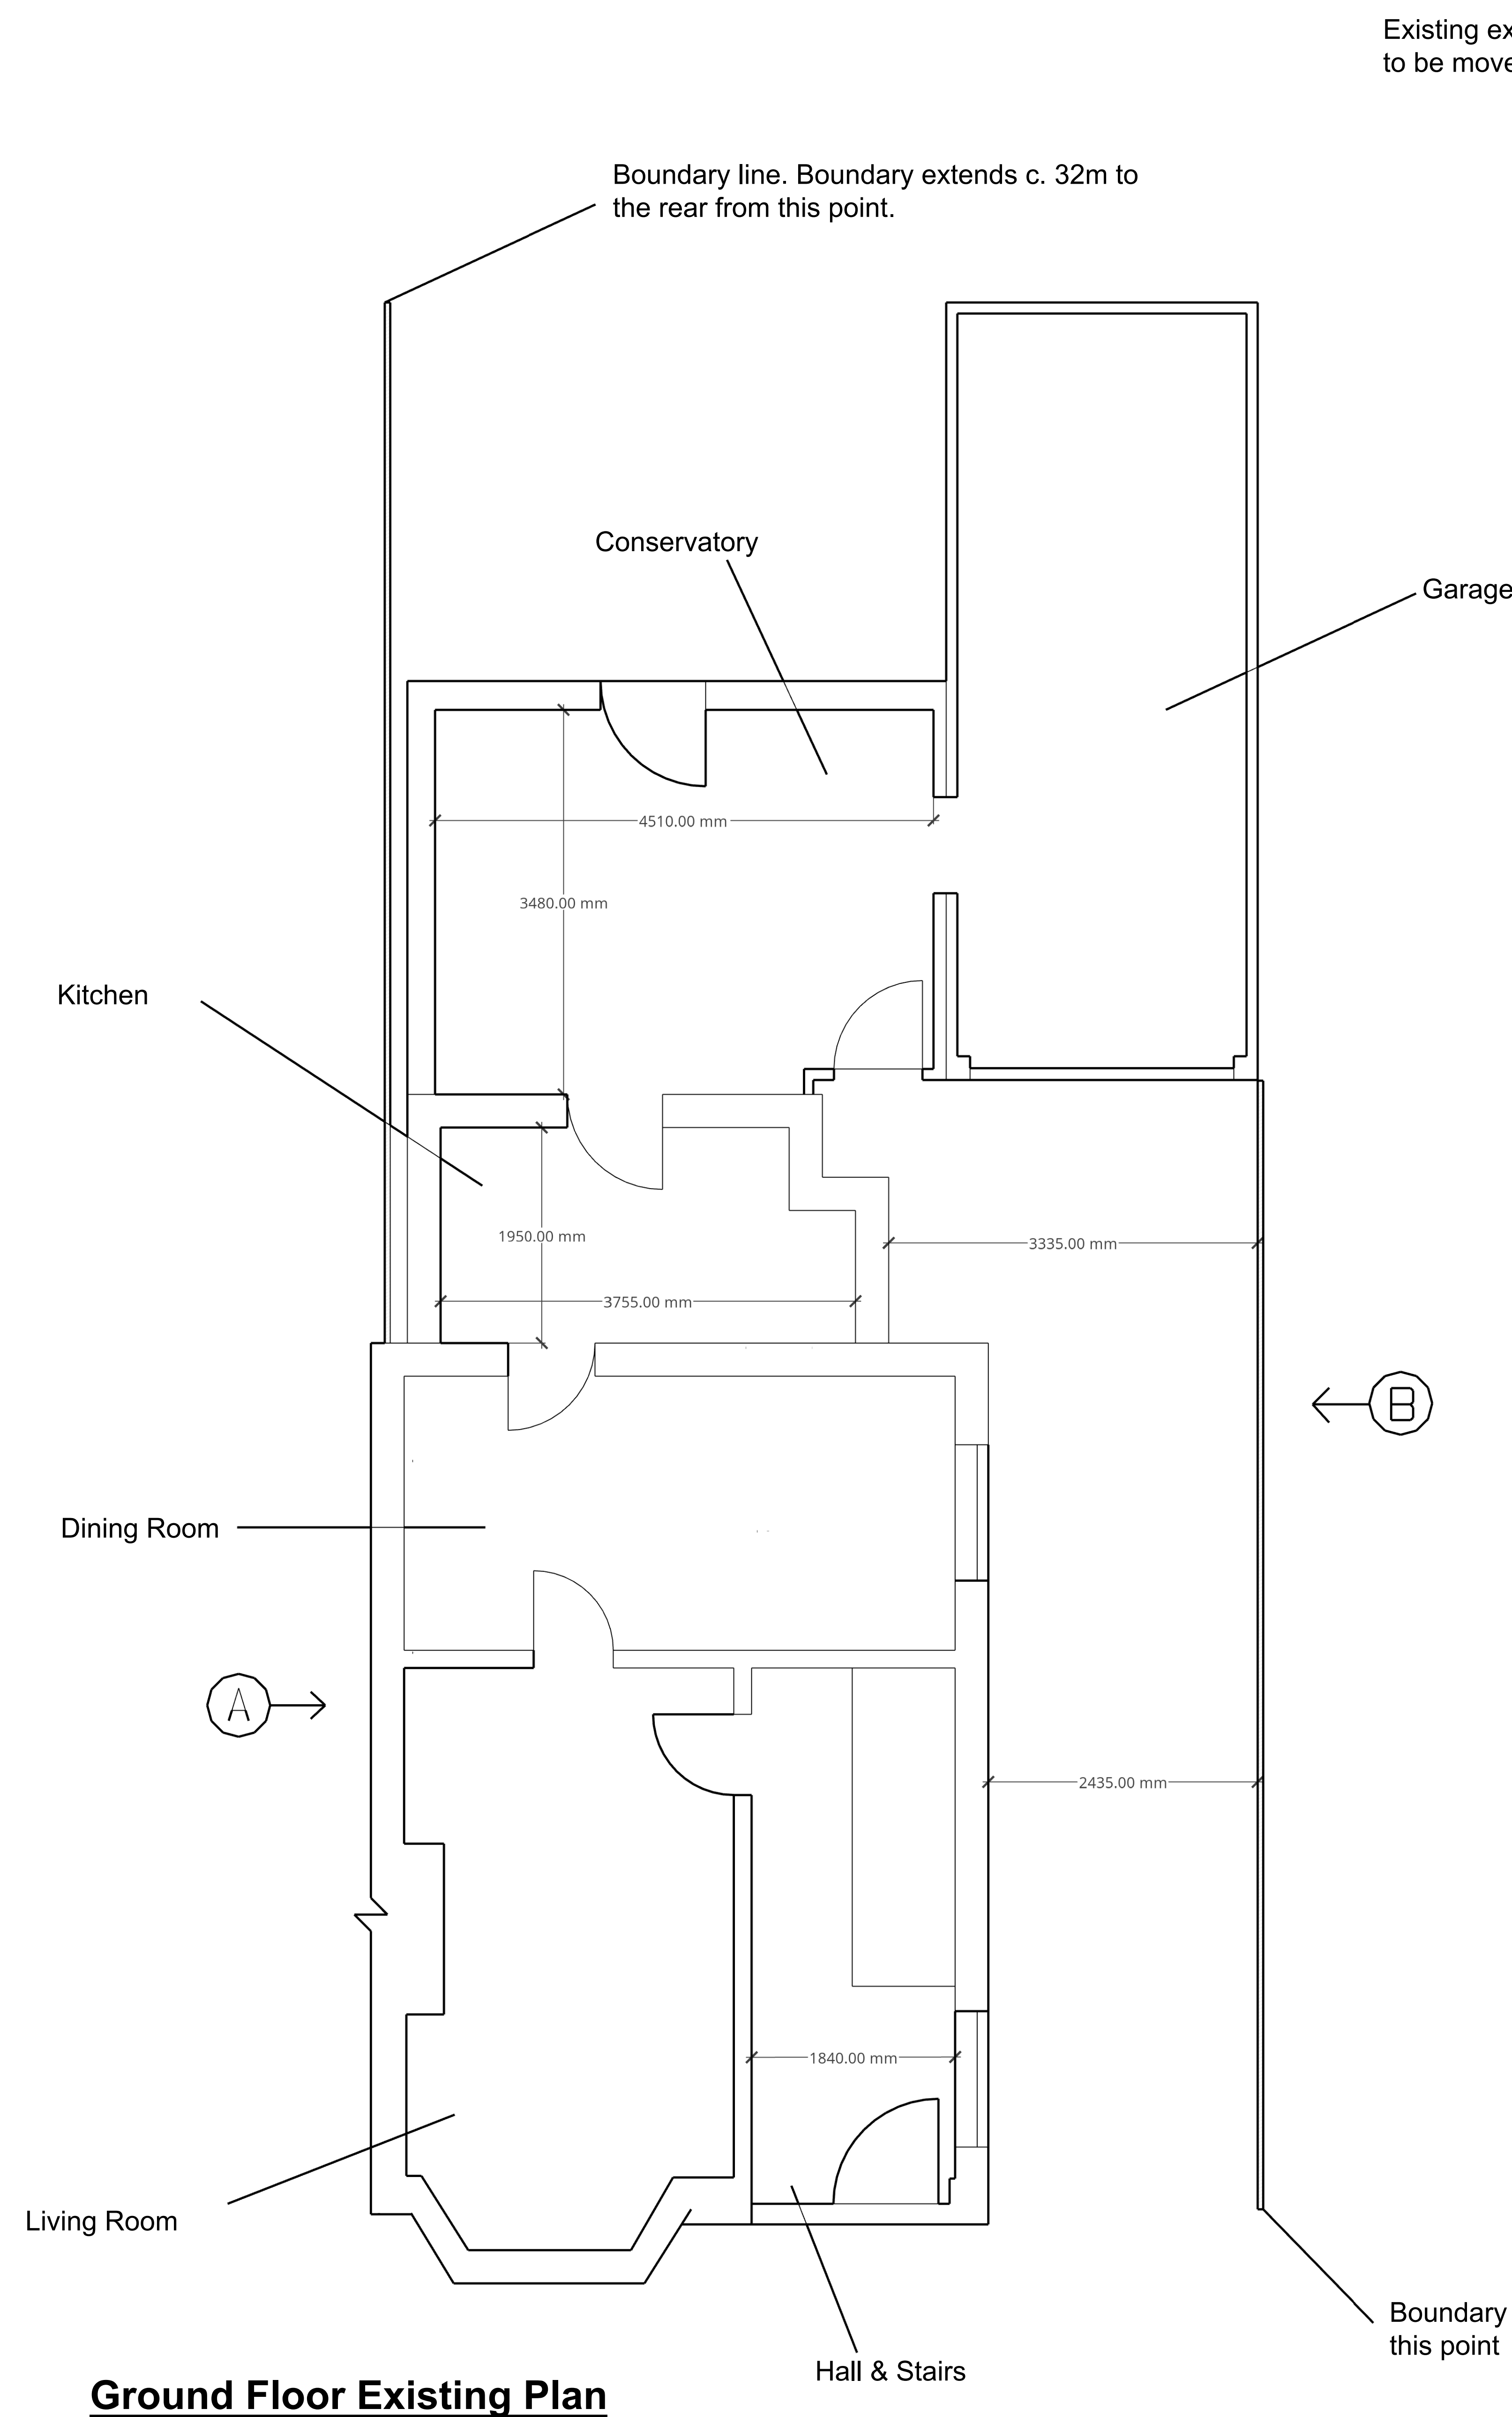

Boundary Wall. Boundary extends c. 8.5m from this point