

EXISTING FRONT ELEVATION



FRONT ELEVATION

PROPOSED FRONT ELEVATION




Window to match existing windows same color, + material

Do match existing brickwork

FRONT ELEVATION

SITE LOCATION PLAN
AREA 2 HA
SCALE: 1:1250 on A4
CENTRE COORDINATES: 437119 , 411428

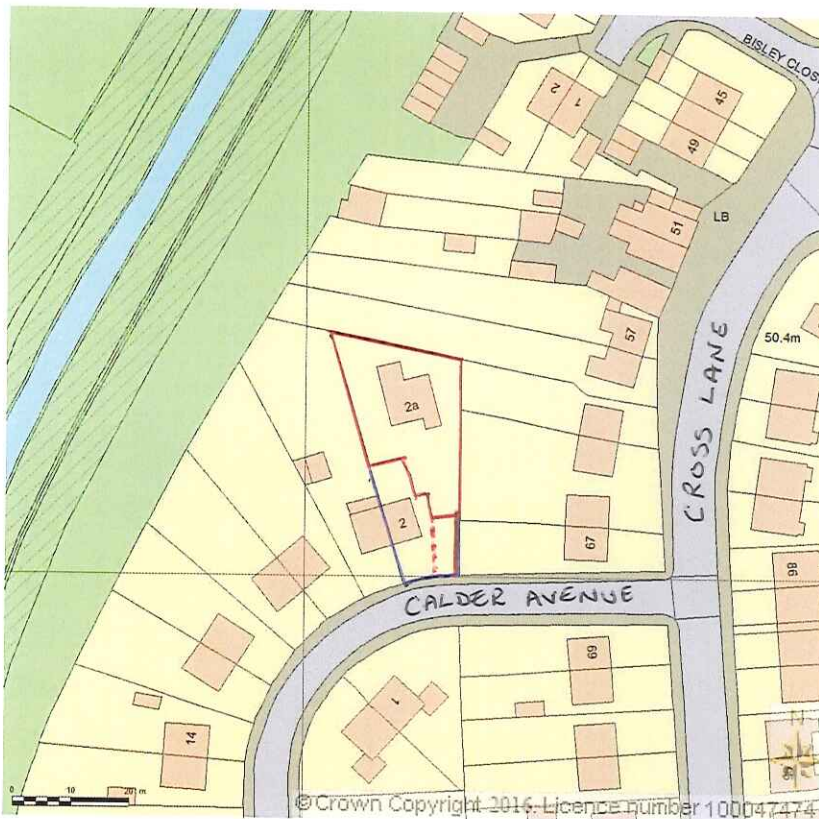

Supplied by Streetwise Maps Ltd
www.streetwise.net
Licence No: 100047474
12:10:08 21/09/2016