


driveway wall - 1:25



Typical fence panel

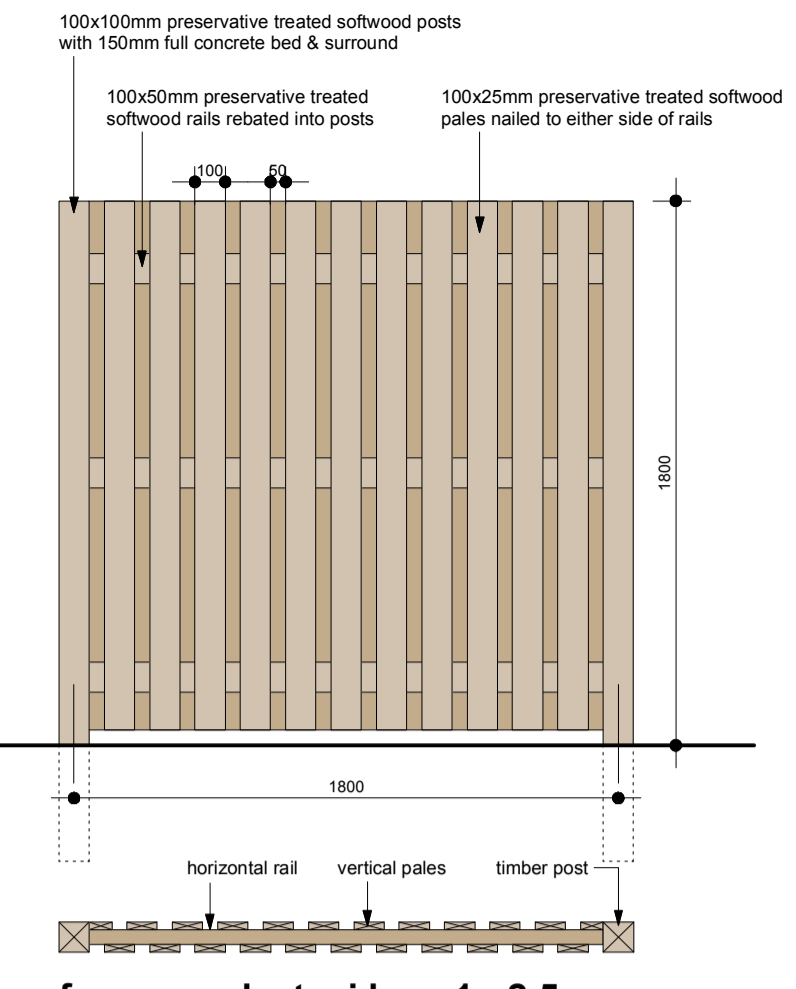

fence detail - 1:25

This drawing has been prepared specifically for the purpose of obtaining Planning Permission and/or Building Regulation Approval. Its suitability for other purposes, without supplementary details and specifications cannot be guaranteed. The Permissions and/or Approvals are beyond the Architects control, and no guarantee that such will be granted is given or to be inferred by reason of the preparation of this drawing. Only figured dimensions are to be used. All dimensions to be checked on site. This drawing together with the design is the property and copyright of the Architect and must not be reproduced without prior written permission.

P01 Drawing originated 16.12.24 NG AS  
 rev. description date date drawn apprd



project Proposal for 4nr. two bedroom bungalows  
 at land adjacent to 32, Queens Road, Bamsley  
 S71 1AR  
 for Whitshaw Builders Ltd

title site plan & street scene elevation - as prop  
 number 24110D-11-P01  
 scale 1:100 / 1:25  
 size A1

The Old Police Station 16 Bridge Lane Holmthir HD9 7AN  
 T: 01484 685411 E: hello@adp-architects.com RIBA #  
 ARCHITECTURE AND DESIGN W: www.adp-architects.com Chartered Practice



Queens Road



street scene elevation