



1200mm High Railings

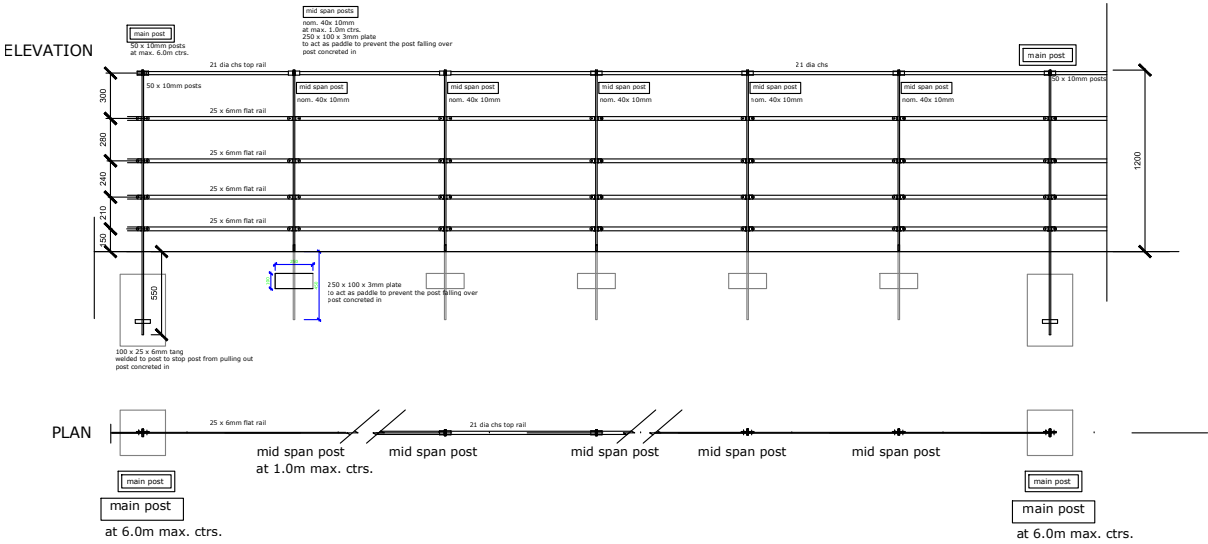


1800mm High Close Boarded Fence
(900mm fence to use similar detail)

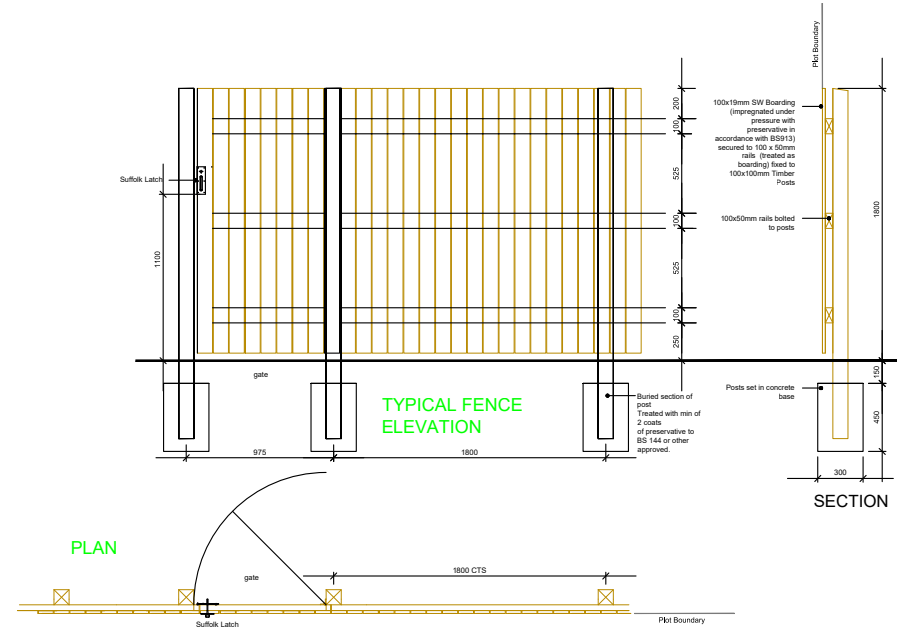


LEGEND

- 1800 HIGH CLOSE BOARDED TIMBER FENCE
- 1800 HIGH DOUBLE BOARDED TIMBER FENCE
- 1500 HIGH CLOSE BOARDED TIMBER FENCE WITH 300 TRELLIS - o/a height 1800
- 1200 HIGH METAL RAILINGS
- 900 HIGH CLOSE BOARDED TIMBER FENCE (adjacent plot 5 driveway only)

1500mm High Close Boarded Fence with 300mm Trellis

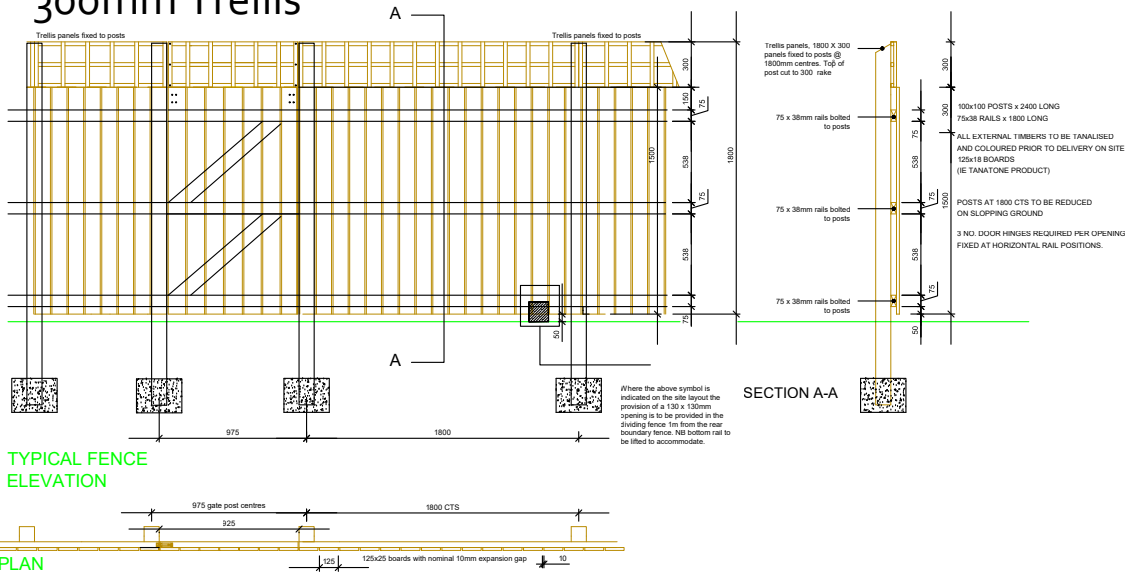

1800mm High Close Boarded Double Sided Fence

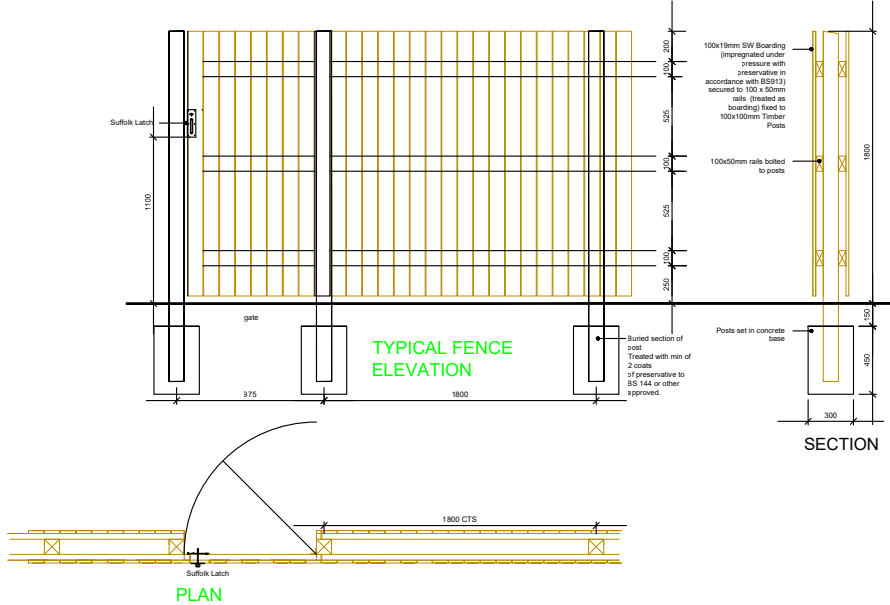

CLIENT DETAILS	PROJECT	TITLE	REV	DESCRIPTION	DATE	Residential S72 Ltd, 9 Malham Close, Shafton Barnsley, S72 8PE T 01226 717079 M 07920 724305
BLACKSTONE DEVELOPMENTS	LAND OFF SOUTHFIELD CRESENT & SOUTHFIELD LANE THURNSCOE	PROPOSED BOUNDARY TREATMENT DETAILS	A	FENCE ADJACENT PLOT 5 DRIVE AMENDED TO 900MM HIGH CLOSE BOARDED FENCE	23.01.20	
HUNNINGLEY LA. STAIRFOOT BARNSELY	REFERENCE 19-01-021-03	SCALE NTS				
		DATE NOV 2019				

