


Default specification for protective barrier

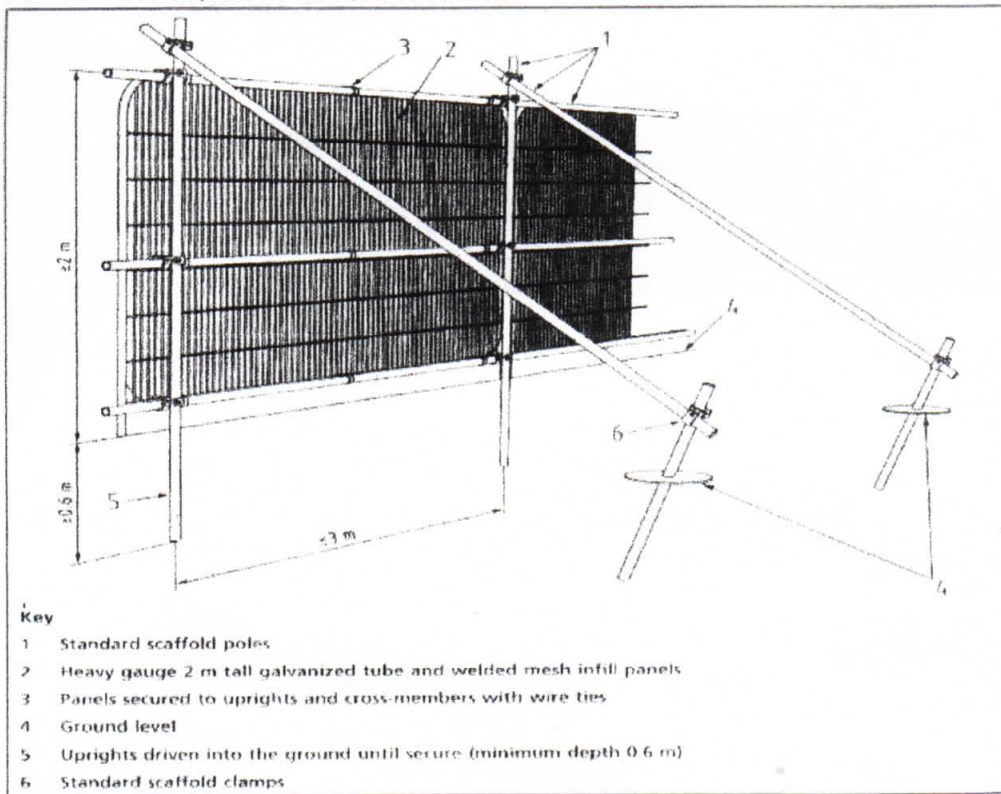

TREE PROTECTIVE FENCING



TREE PROTECTION SIGN

TREE PROTECTION AREA - KEEP OUT !

(TOWN & COUNTRY PLANNING ACT 1990)
TREES ENCLOSED BY THIS FENCE ARE PROTECTED BY
PLANNING CONDITIONS AND/OR ARE THE SUBJECT OF
A TREE PRESERVATION ORDER

ANY INCURSION INTO THE PROTECTED AREA MUST BE
WITH THE WRITTEN PERMISSION OF THE LOCAL
PLANNING AUTHORITY