



GENERAL NOTES:

Drawing copywrite of DS&L Property Consulting Ltd.

Dimensions should be checked and verified on site prior to any construction or alteration.

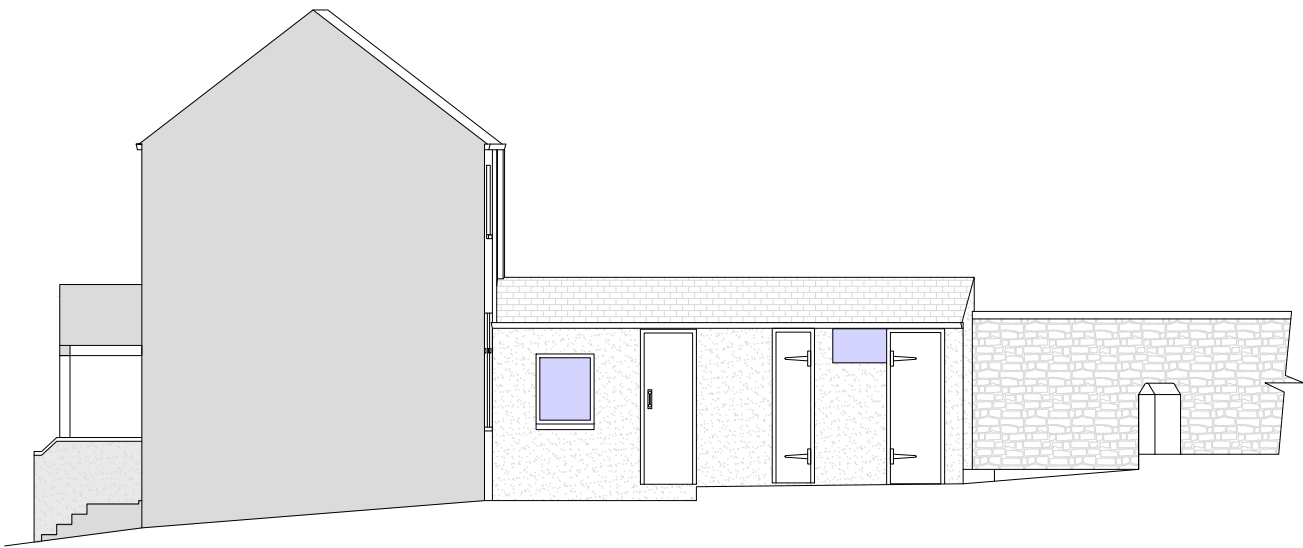

EXISTING SITE SECTION (A-A)

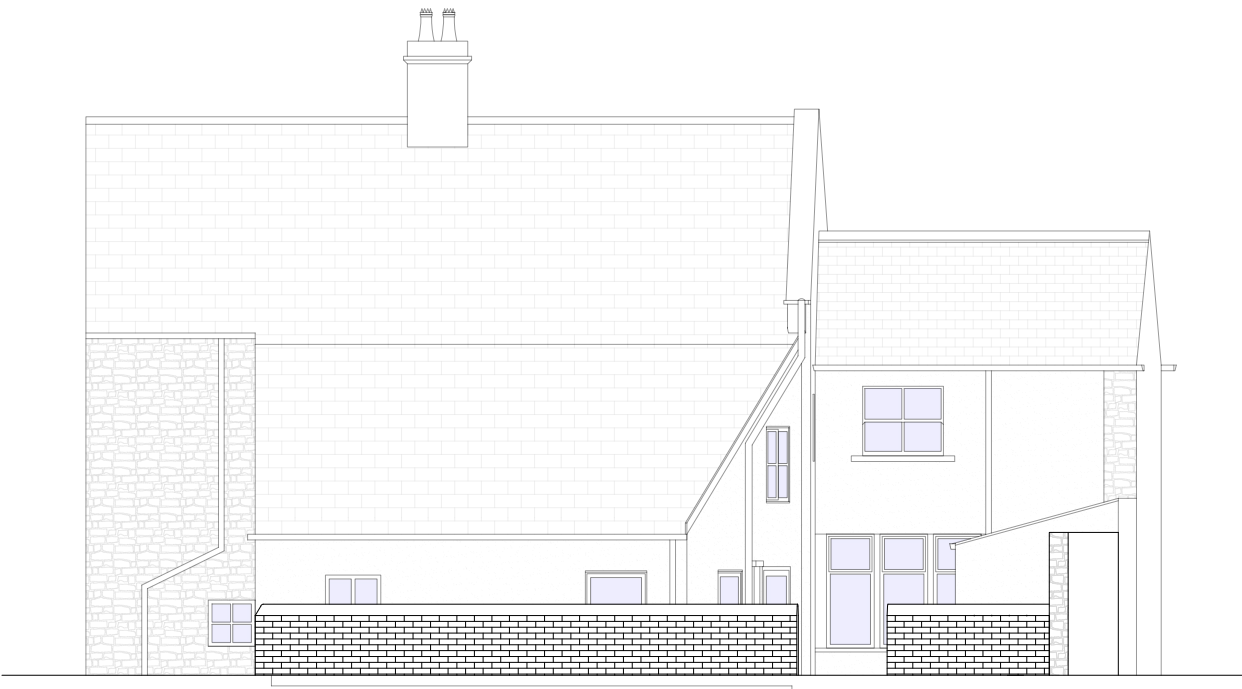

EXISTING REAR BOUNDARY
WALL ELEVATION

1:100
0 2 4 6 8 10
m

Site Address:			
1 Maltkiln Row, Cawthorne, Barnsley, S75 4HH			
Project:			
Refurbishment and Formation of Flats			
Drawing title:			
Existing Site Section and Rear Boundary Wall Elevation			
Status:	Date:		
Planning	January 2024		
Project no:	Drawing no:	Revision:	Scale:
DSA-FP-1MR 03		A	1:100@A3