


Billingley View, Bolton on Dearne

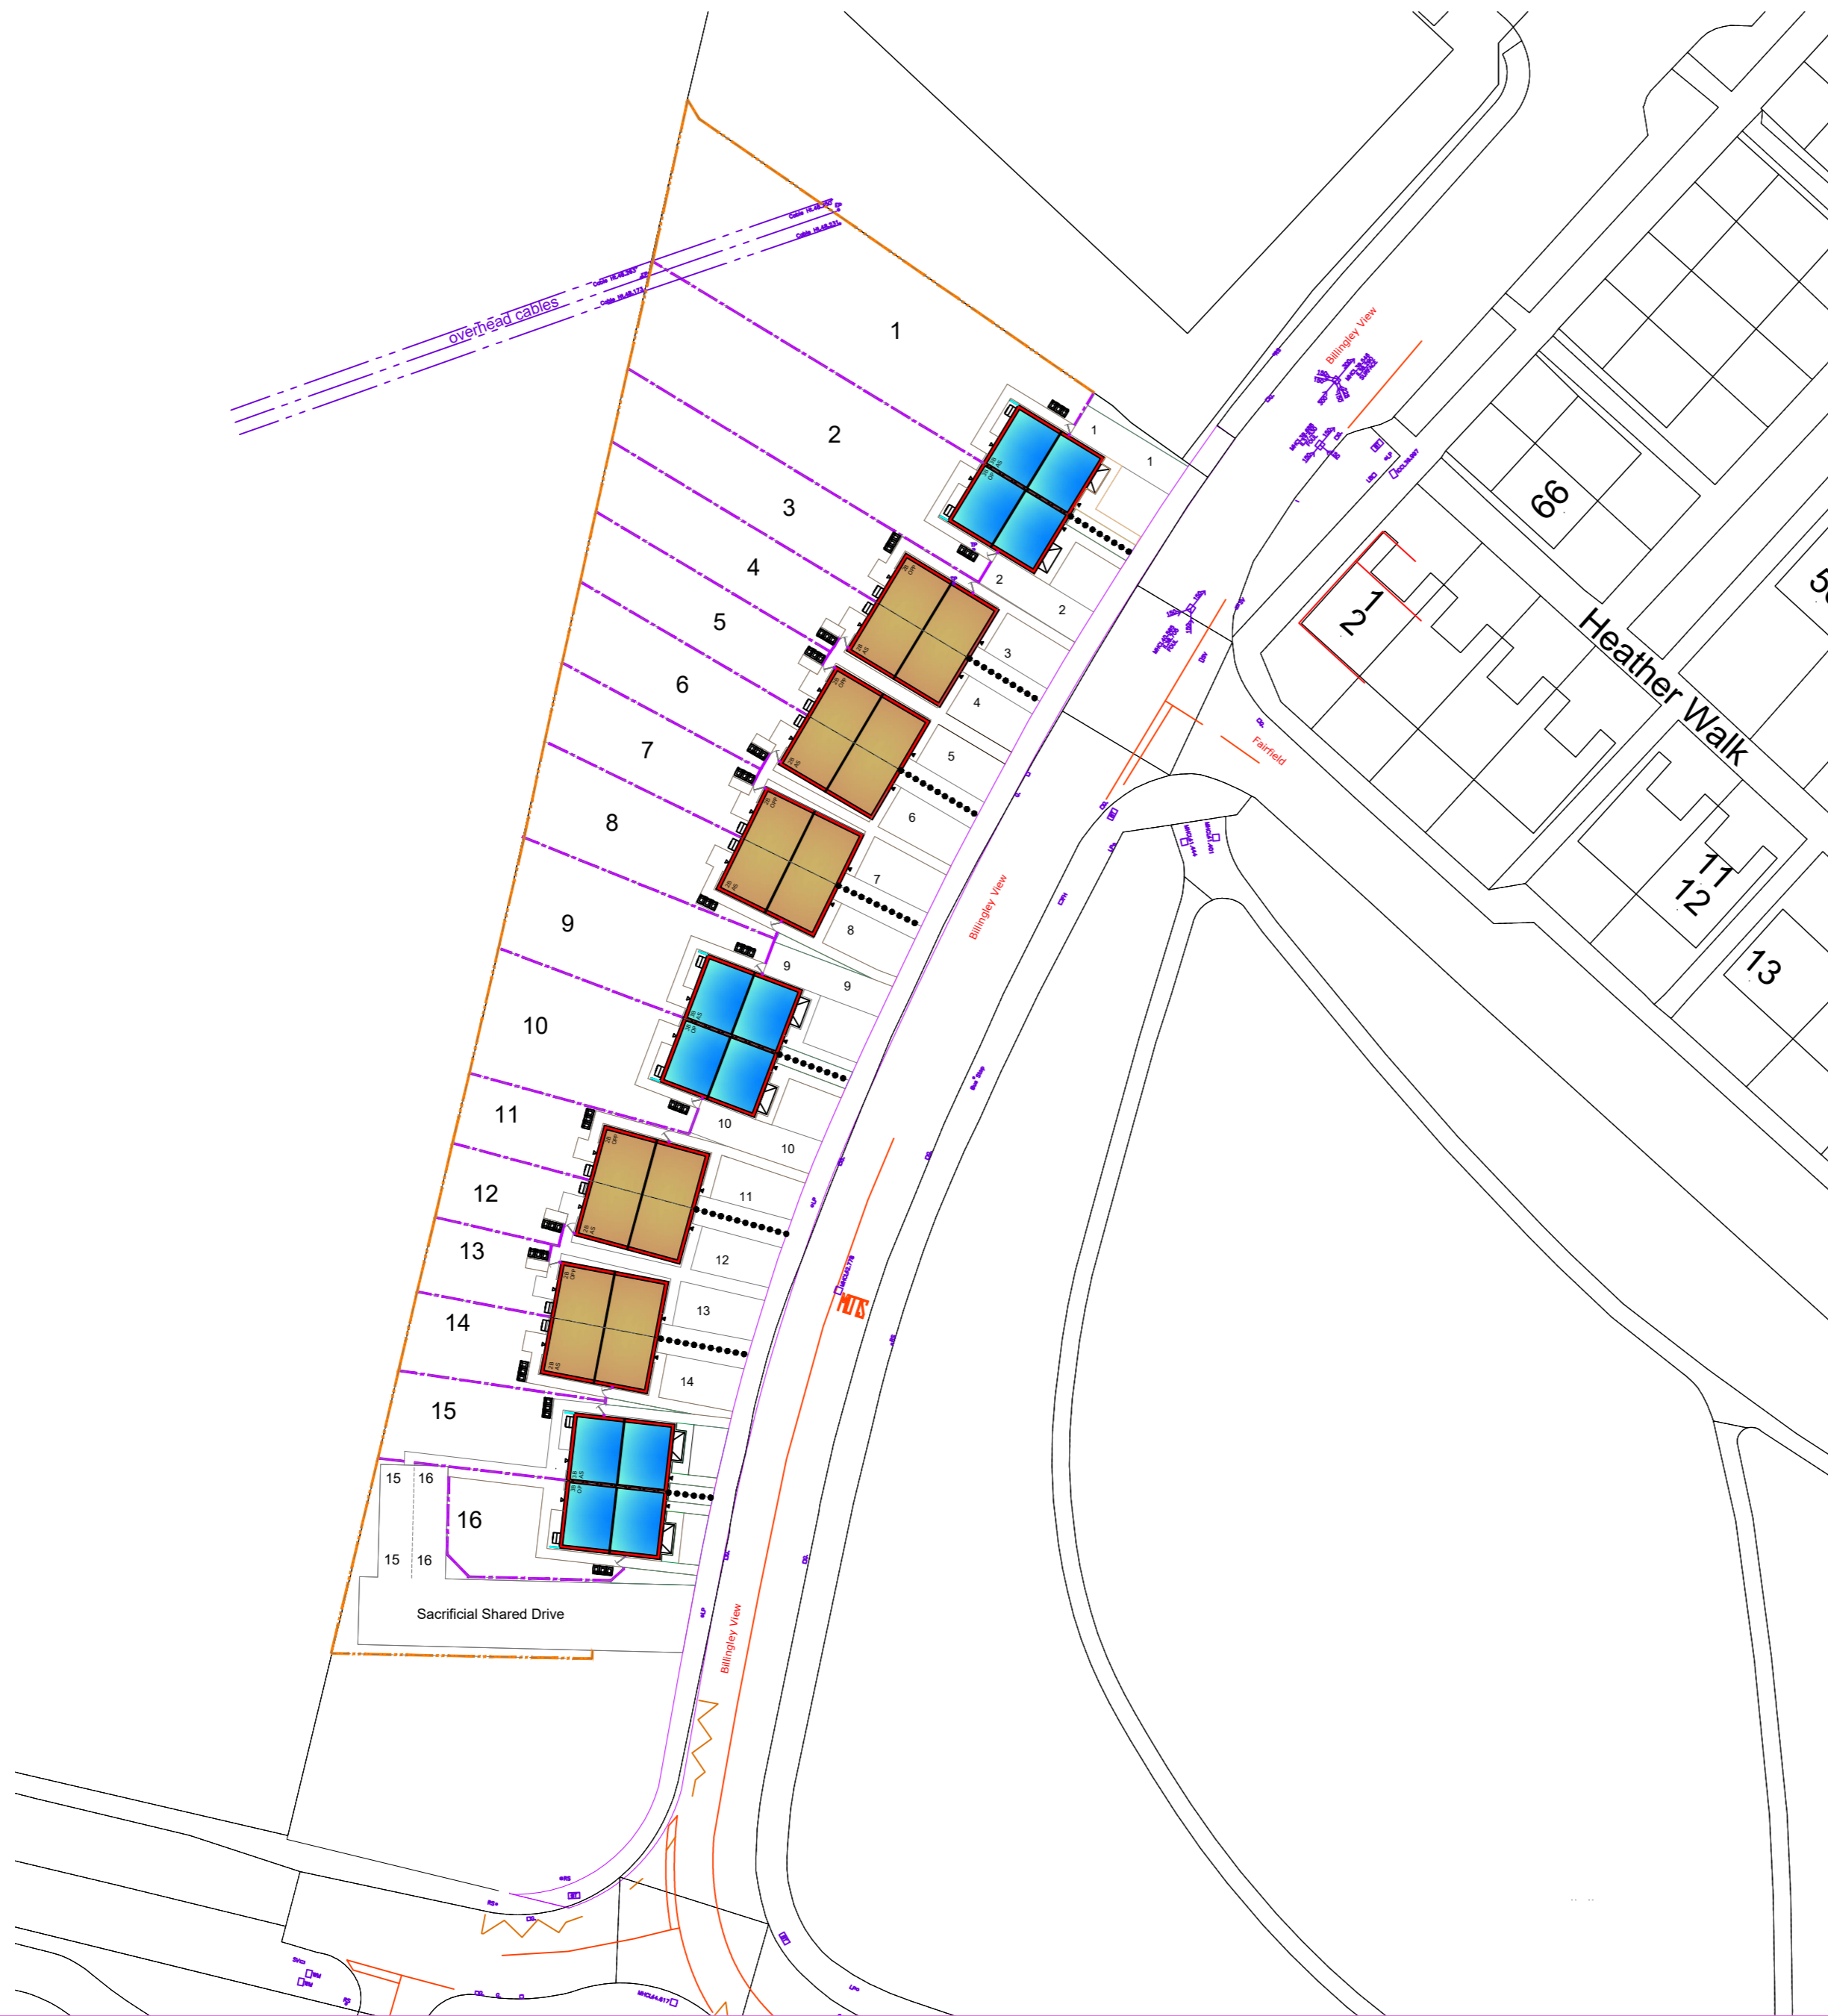

NOTES:
 This drawing is produced for use in this project only and may not be used for any other purpose. NPS Property Consultants Ltd accept no liability for the use of this drawing other than the purpose for which it was intended in connection with this project as recorded on the title block fields 'Purpose for Issue' and 'File Status Code'.
 This drawing may not be reproduced in any form without prior written agreement.
 Do not scale from the drawing, use written dimensions only.

Legend

- 1.5m High Close boarded timber fence with 0.3m high trellis
- 2.1m High Close boarded acoustic timber fence
- 1.2m High Close boarded timber fence
- 1.1m Metal fence powder coated gloss black.

P1 Planning Issue 20/12/2019

SCALE BAR

PURPOSE OF ISSUE

FILE STATUS CODE

© COPYRIGHT NPS GROUP **A2**

Ordnance Survey mapping reproduced by permission of a Controller of HM Stationery Office Crown Copyright.
 Ordnance Survey Licence No: 100022264

NPS Property Consultants Ltd
 GATEWAY PLAZA
 SACKVILLE STREET, BARNSELY
 SOUTH YORKSHIRE, S70 9GG
 TEL: 01226 774605 FAX: 01226 774399
 EMAIL: barnsley@nps.co.uk

Head Office:
 Lancaster House, 16 Central Avenue, St Andrew's Business Park,
 Newark, Notts NG24 0JF. Tel: 01632 790000 Fax: 01632 790001
 Other Office locations can be found on our website: www.nps.co.uk

Property Design and Management Services
 CLIENT
Berneslai Homes

PROJECT
**Billingley View
 Bolton on Dearne
 Housing Development**

TITLE
Boundary Treatment Plan

SCALES 1:500 DATE 25/03/19 DRAWN IKC CHECKED ICP

FILE / DRAWING NAME	ZONE	LEVEL	TYPE	ROLE	UNIQUE NR	REV CODE
PROJECT NR 19-1-1080	NPS00	PL	A	006	P1	

REVISIONS:
 A 20.11.19 Air source heat pumps with protective fencing added and paths adjusted as necessary; 1.2m high close boarded fence added adjacent ashp