



EXISTING BASEMENT GA PLAN
1 : 50

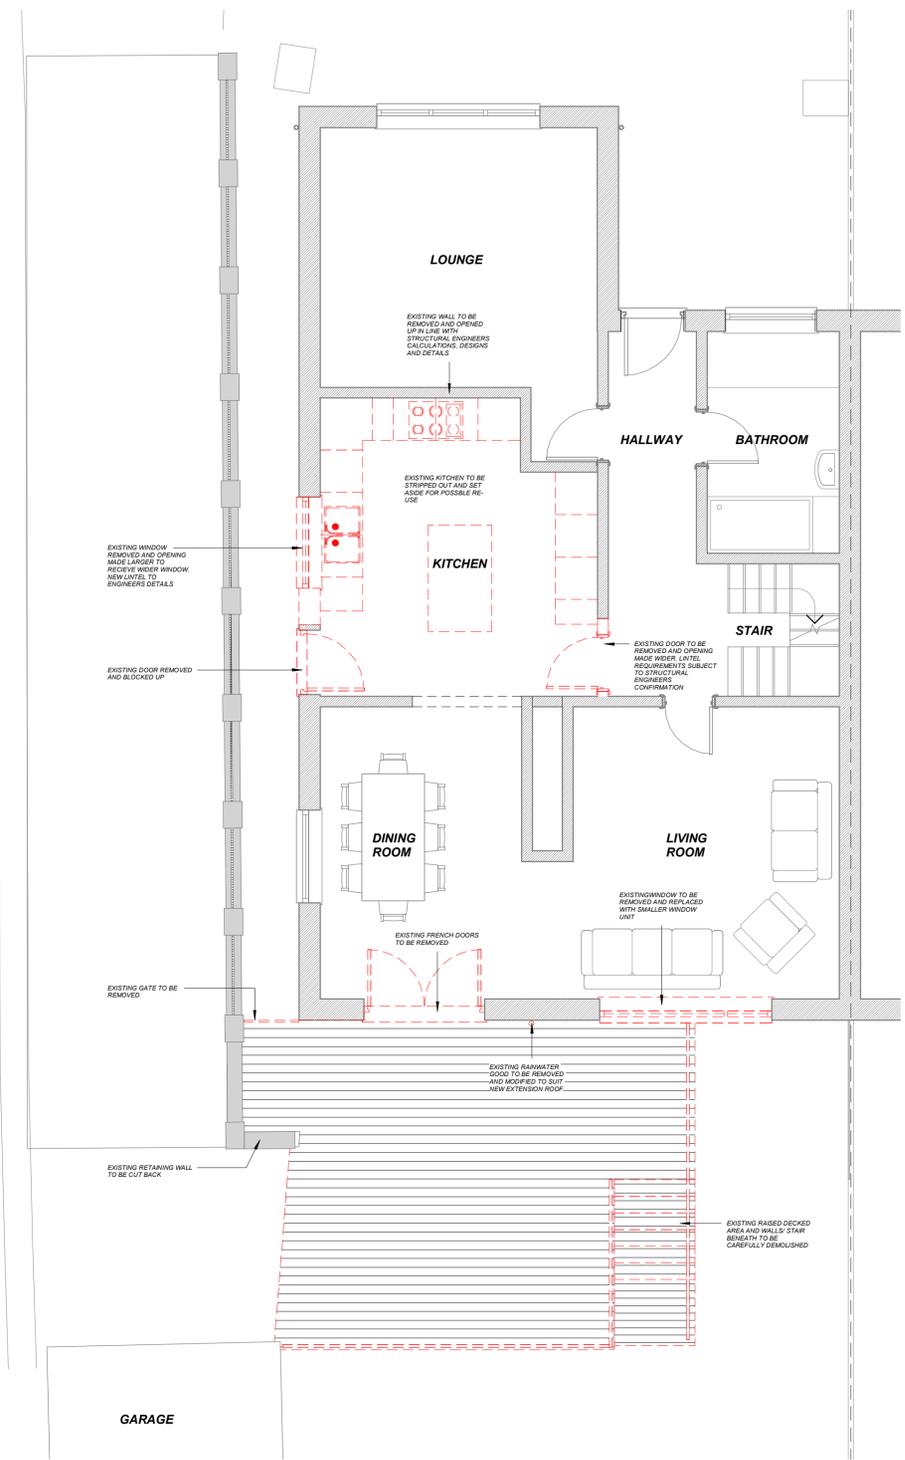

EXISTING GROUND FLOOR GA PLAN
1 : 50

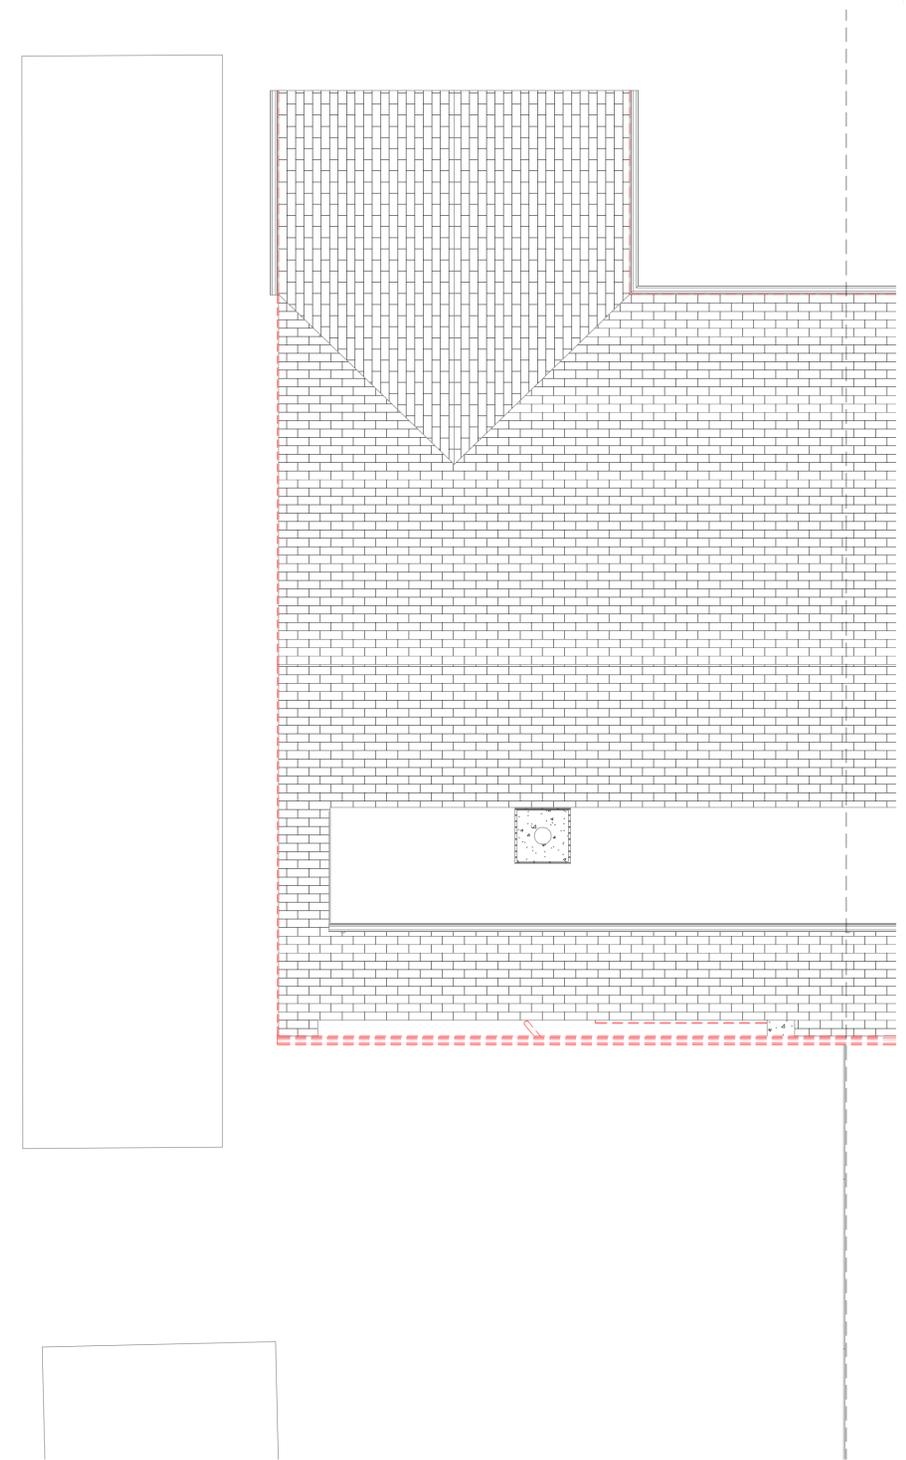

EXISTING ROOF GA PLAN
1 : 50