


EXISTING PLAN

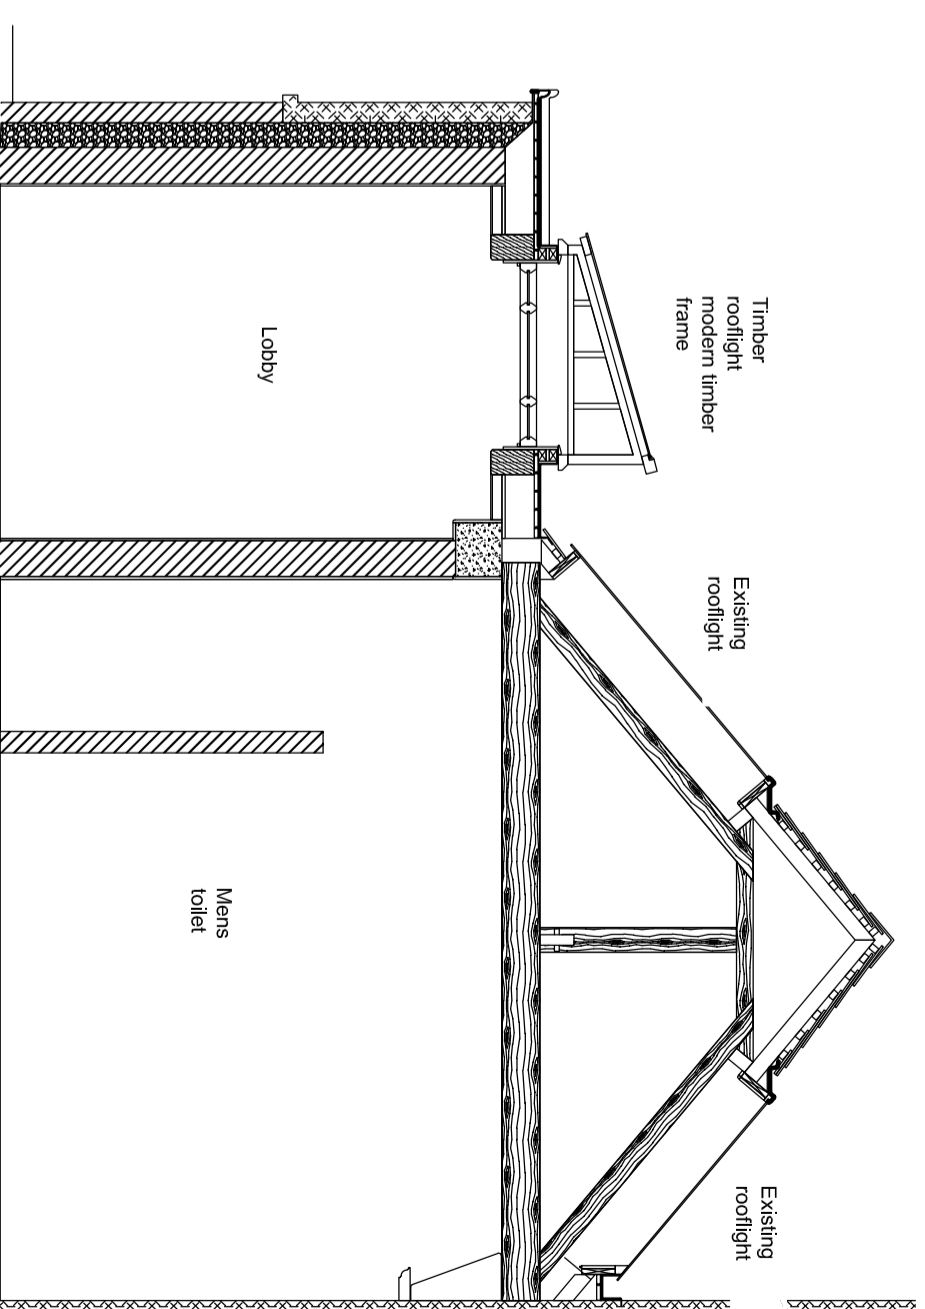

EXISTING SECTION

REV	DATE	DESCRIPTION

The contractor is to comply in all respects with the current Building Regulations and is to check all site dimensions and levels. Do not scale from the drawing. Use written dimensions. To be used in conjunction with Pro-Tender Health & Safety Plan / Pro-Tender Safety Plans are reproduced from Ordnance Survey material with the permission of Ordnance Survey on behalf of the Controller of Her Majesty's Stationery Office © Crown copyright. Unauthorised reproduction infringes Crown copyright and may lead to prosecution or civil proceedings 100022564 (2011)

NPS BARNESLEY LTD
 Barnsley, South Yorkshire
 500771 YORKSHIRE S7D 9GG
 TEL: 01226 779605 FAX: 01226 779399
 EMAIL: enquiries@nps.co.uk

Head Office:
 Lancaster House, 16 Central Avenue, St Andrew's Business Park,
 Norwich, NR7 0HR, Tel: 01603 706000 Fax: 01603 706001
 Other Office locations can be found on website: www.nps.co.uk

PROJECT	CANNON HALL CAWTHORNE PARK CAWTHORNE	CLIENT	BMBC
SUBJECT	EXISTING PLAN AND SECTION	CAD FILE REF	DATE
		REV	SCALE
		DRAWN	1:50
		CHECKED	PHEPP
PROJECT NR	A00733	DRAWING NR	03