


first floor plan




front elevation - north

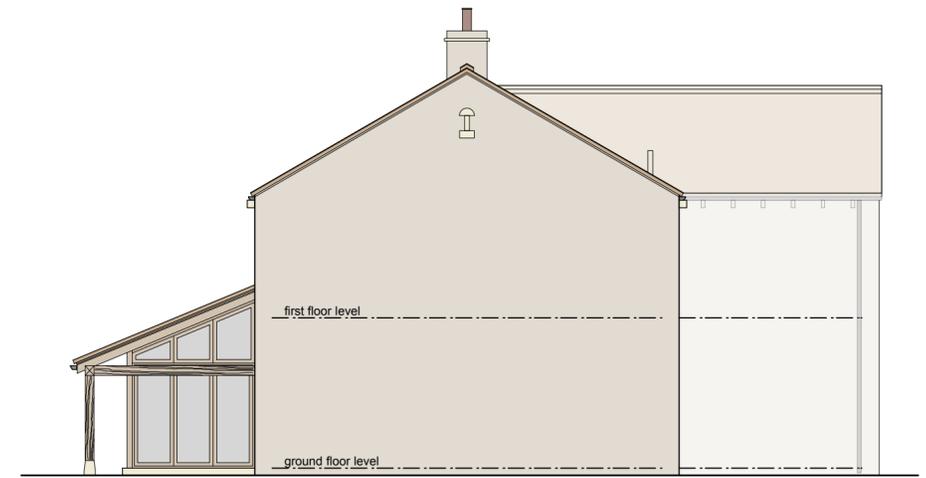


side elevation - east




rear elevation - south

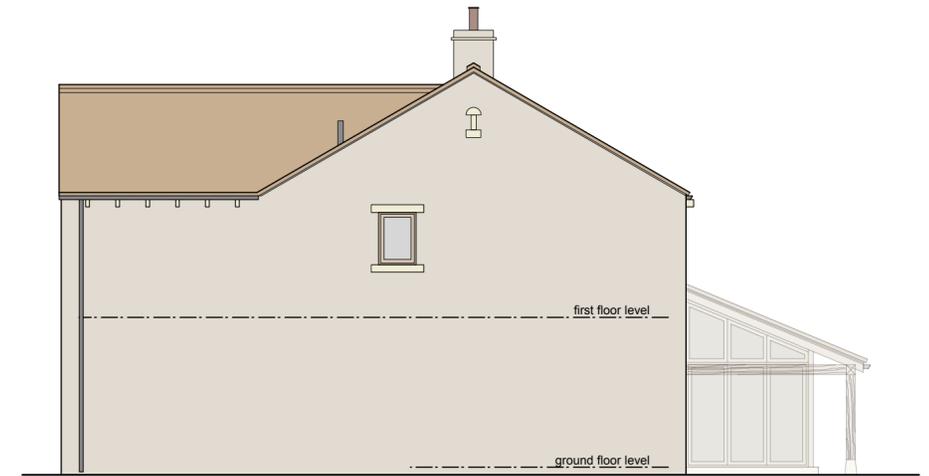

side elevation - west

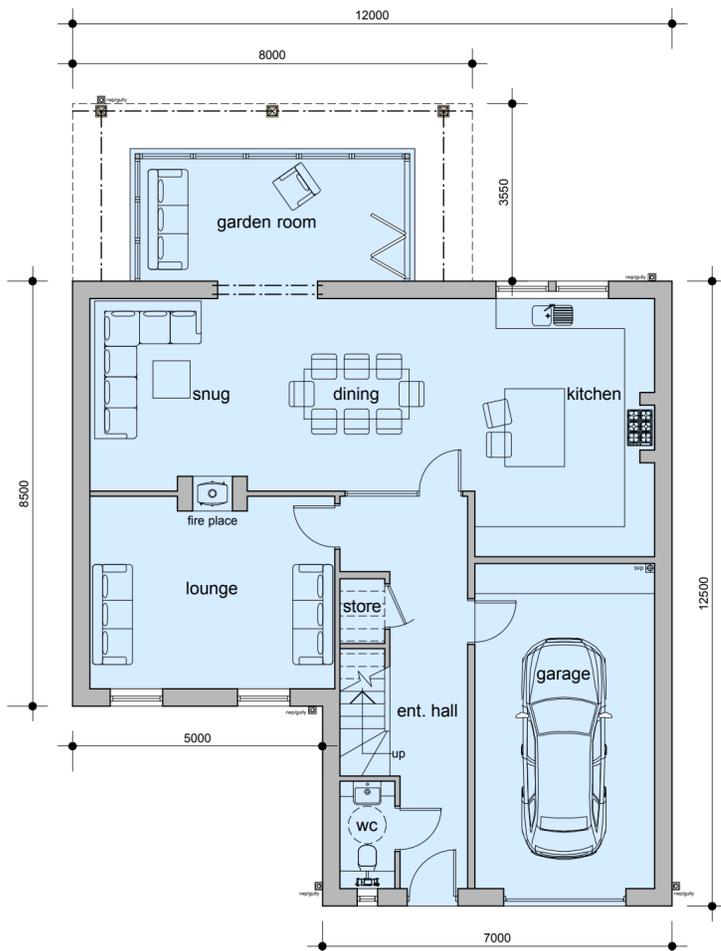

ground floor plan

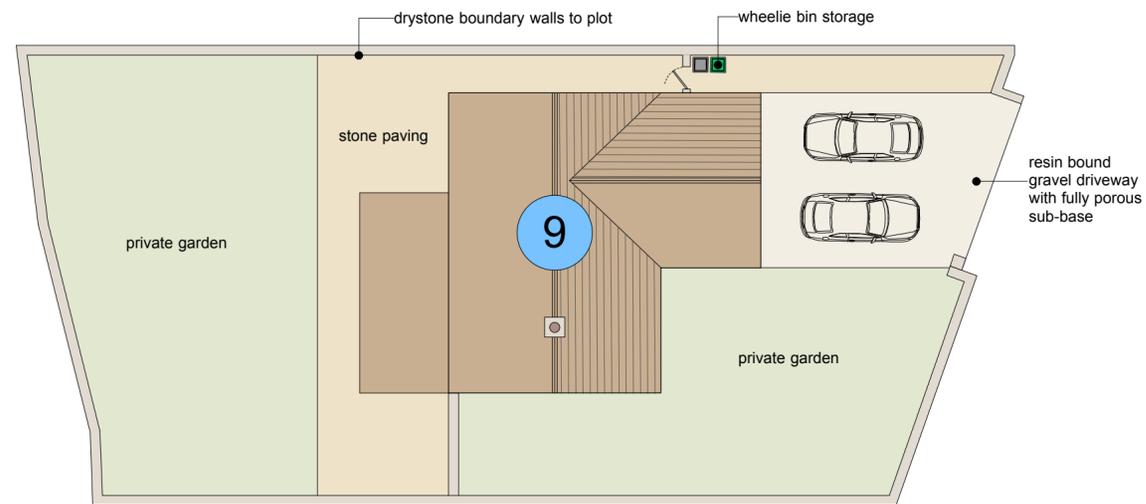

plot plan - Town Farm
scale 1:200



This drawing has been prepared specifically for the purpose of obtaining Planning Permission and/or Building Regulation Approval. Its suitability for other purposes, without supplementary details and specifications cannot be guaranteed. The Permissions and/or Approvals are beyond the Architects control, and no guarantee that such will be granted is given or to be inferred by reason of the preparation of this drawing. Only figured dimensions are to be used. All dimensions to be checked on site. This drawing together with the design is the property and copyright of the Architect and must not be reproduced without prior written permission.

P02	Plot plan updated to show revised dwelling position	11.03.21	JS	NG
P01	Drawing originated	29.04.20	JS	NG
rev.	description	date	drawn	approved



project
Redevelopment of Town Farm & Kexbrough Hall Farm
at
Kexbrough Farms, Churchfield Lane,
Kexbrough, Barnsley, S75 5DU
for
Robert & Susan Mellor

title
GA - as proposed - plot 9 Town Farm
number
19001D-106-P02
scale
1:100, 1:200
size
A2

ARCHITECTURE
+ DESIGN
PARTNERSHIP

The Old Police Station 16 Bridge Lane Holmfirth HD9 7AN
T: 01484 685411 E: hello@adp-architects.com
W: www.adp-architects.com

RIBA
Chartered Practice