



Existing Ground Floor  
Plan 1:50

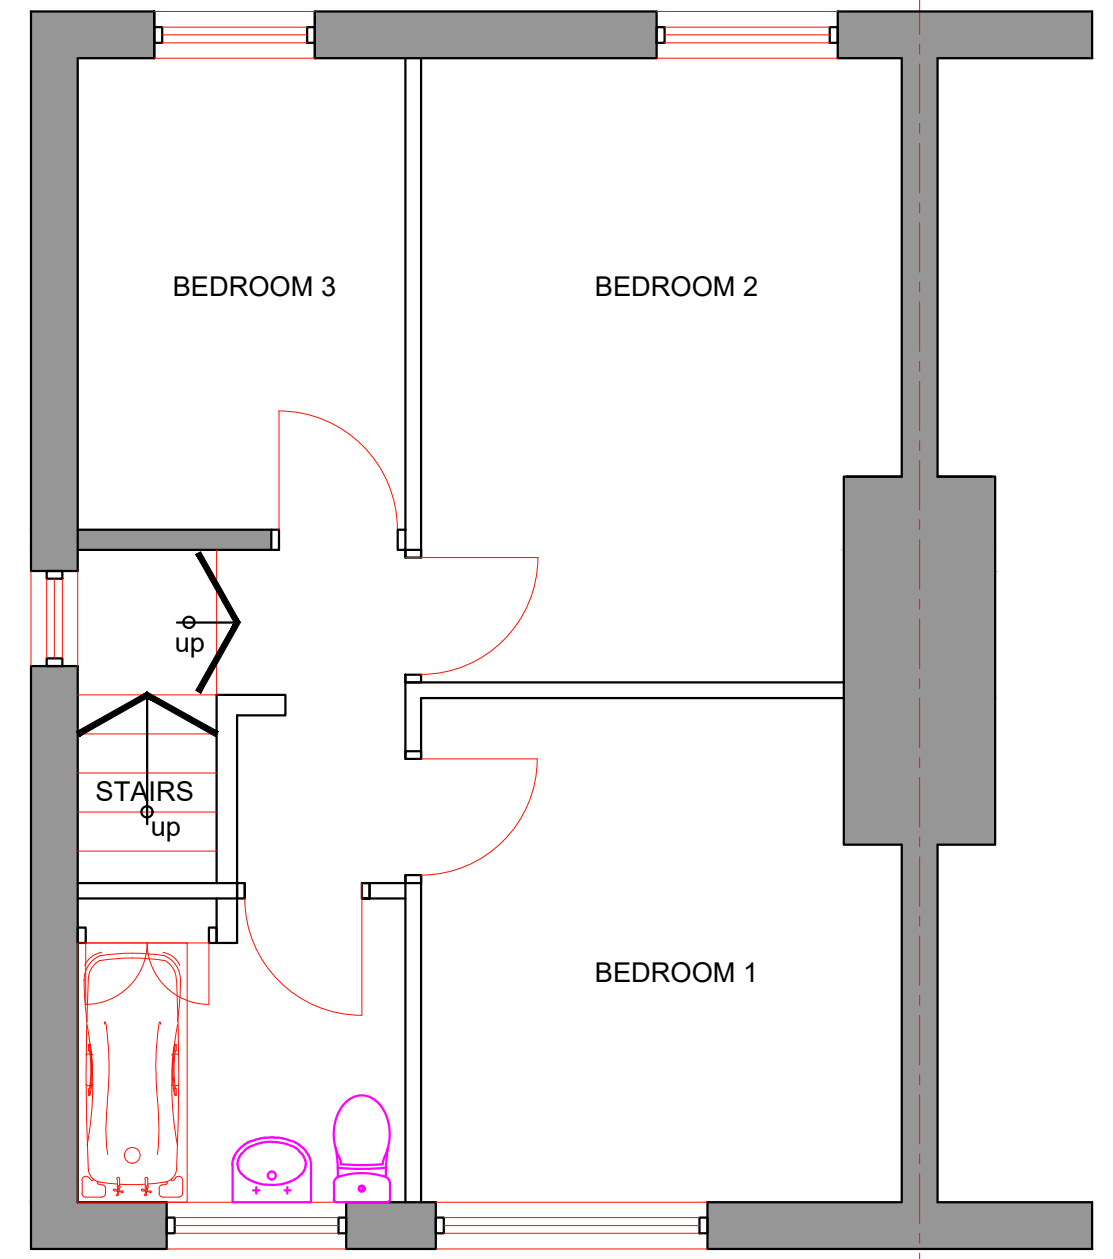

Existing First Floor  
Plan 1:50

Revisions	A. A-----	00-00-00
This drawing is for planning permission only and is not a construction drawing.		
Drawing Title	EXISTING-PLANS	
Job No. - Dwg No.	KH/2026/1	-
Client:	Kelly Haigh & Richard Roe 9 Breilton Road Darlton, Barnsley S75 5JZ	
Scale:	1:50	

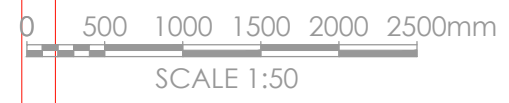