


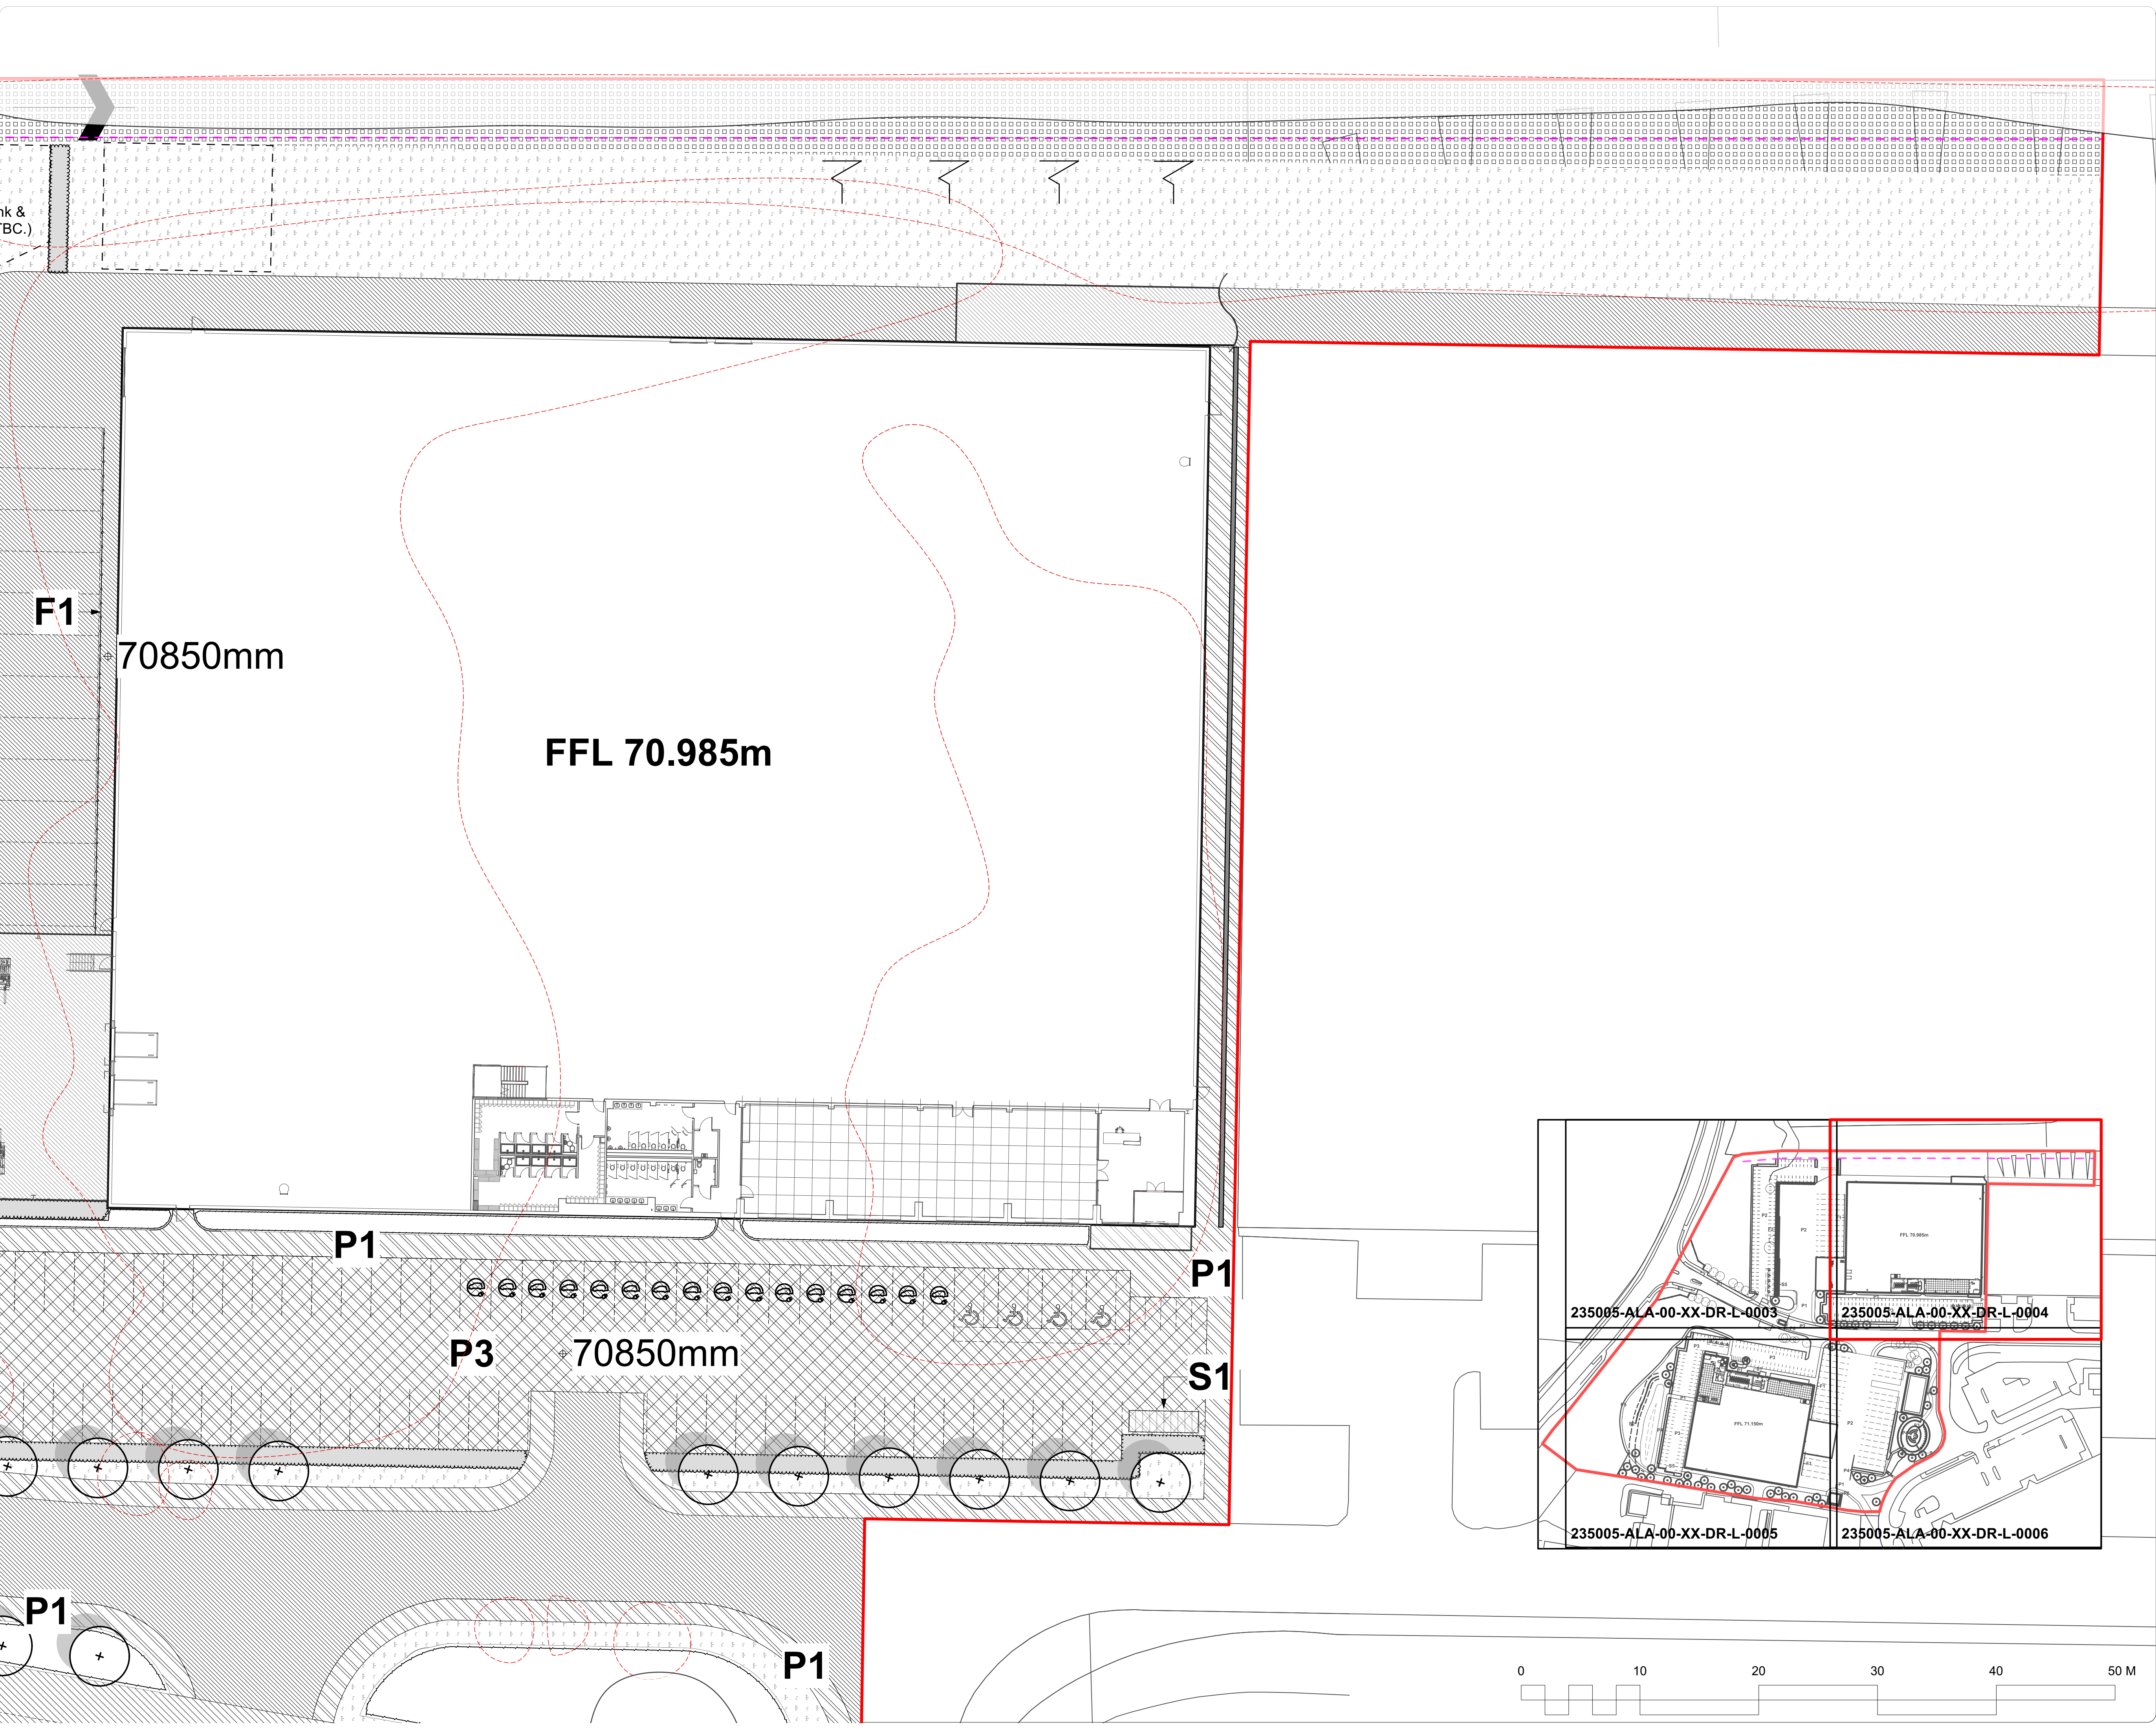

Note

1. Do not scale from this drawing

2. To be read in conjunction with Project Risk Register REF: XXX

3. To be read in conjunction with all other Landscape Architect's drawings

KEY

- Planning Application Boundary
- 5m Road Protection Area
- Proposed Levels
- Proposed Building
- Canopy
- Existing Tree
- Existing Tree to be removed

Planting

- Proposed Tree
- Proposed Multi-stem Tree
- Woodland/Scrub Retained
- Existing Grass Retained
- Grass Lawn
- Amenity Planting
- Hedge Planting
- Species Rich Meadow Planting
- Reinforced Species Rich Meadow Planting
- Swale Meadow Planting
- Shady Shrub Planting
- Sedum Green Roof

Paving

- P1 Pedestrian Macadam
- P2 Vehicular Macadam
- P3 Permeable Vehicular Macadam
- P4 Self Binding Gravel
- P5 Bark Mulch Path
- P6 Concrete Base to Substations

Furniture

- S1 Cycle Stands and Timber Shelter with Green Roof
- S2 Amphitheatre Benching
- S3 Flexible Social Timber Seating
- S4 Outdoor Working Seating

Fencing and Structures

- F1 Vehicle Barrier Fencing
- F2 Pedestrian & Vehicle Balustrade
- F3 Retaining Wall

ID	RISK	MITIGATION	DATE MITIGATED
RESIDUAL PROJECT RISKS			

DATE	REV	DESCRIPTION OF REVISION	DRAWN BY	APPROVED BY
14/09/2023	P02	Amended following Fire tender and FLT Access route updates, and drainage updates.	EM	RS
REVISIONS				

STATUS

S2 - FOR PLANNING

ares

LANDSCAPE ARCHITECTS

Ares Landscape Architects LTD
Gatecrasher,
51 Eyre Lane
Sheffield
S1 4RS
t: 0114 276 2000
e: hello@aresdesign.co.uk
w: ares.eu.com

CLIENT:

Premdor

PROJECT TITLE :

Juggernaut, Barnsley

DRAWING TITLE :

Detailed Landscape General Arrangement

1 of 4

DRAWING SCALE :	DRAWN BY :	DRAWN DATE :
1:250	EM	15/08/2023
PAPER SIZE :	APPROVED BY :	ALA PROJECT CODE :
A1	RS	ALA819

DRAWING NUMBER :	STATUS :	REVISION :
23005-ALA-00-XX-DR-L-0003	S2	P02

