


Do not scale from this drawing - Work to figured dimensions only. All dimensions to be checked on site prior to the execution of any work.

Where any discrepancy is found to exist within or between drawings and/or documents it should be reported to the technical department immediately.

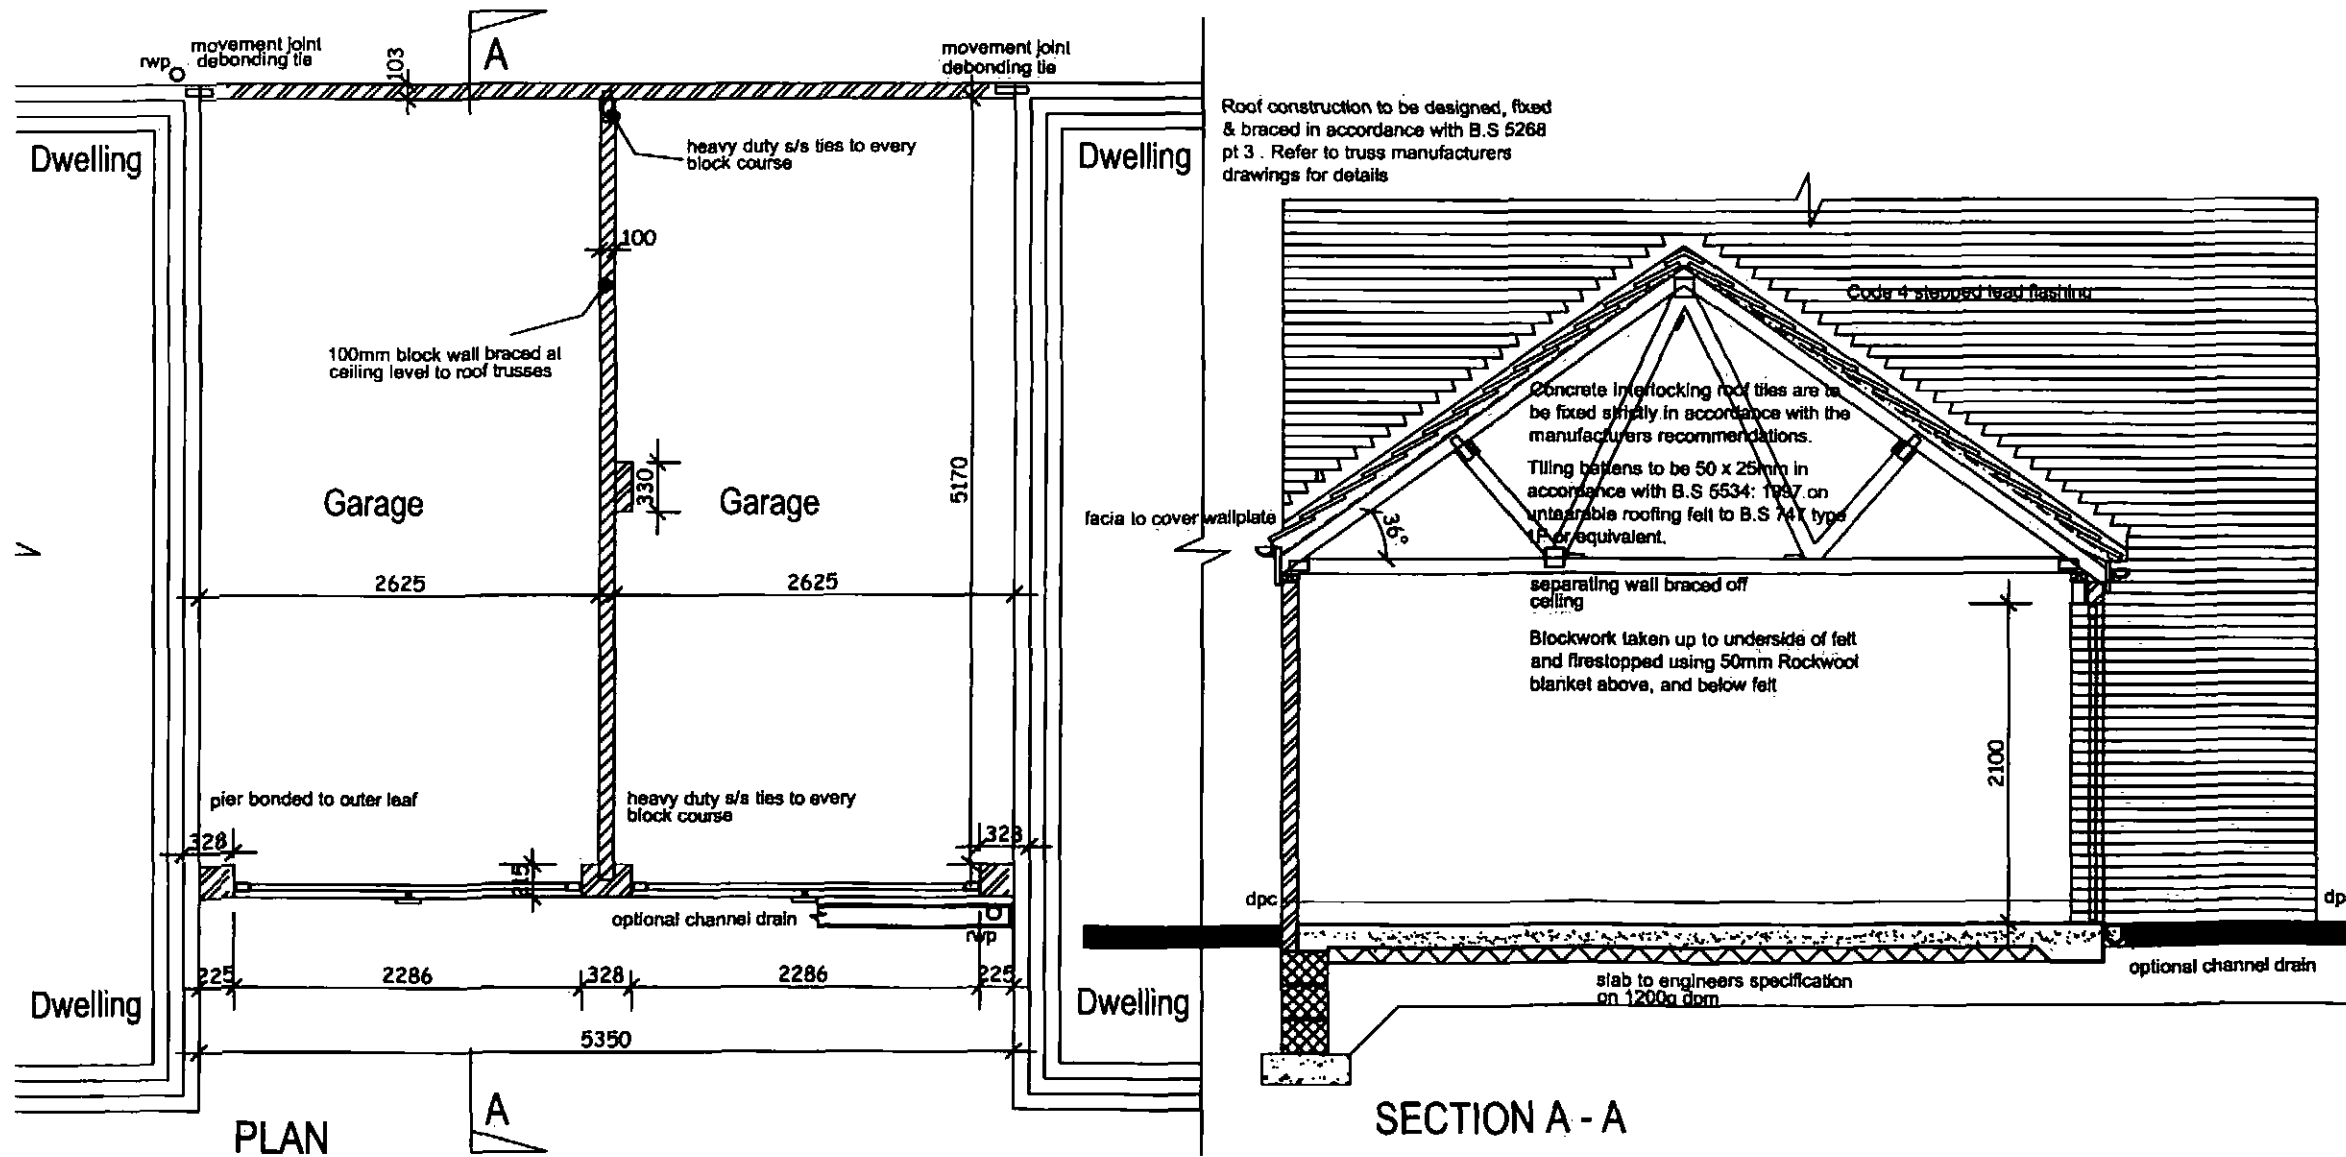

Rev	Date	Revision	Initial



Gleeson Homes & Regeneration

6 Europa Court, Sheffield Business Park, Sheffield, S9 1XE
 Tel: 0114 261 2900 Fax: 0114 261 2939 Web: www.mjgleeson.com

Project			
Standard Detail			
Title			
Terraced Twin Garage			
Job No	Drg No	Stage	
-	SD704	-	
Scale	Date	Drawn	Rev
1:50/1:100	18/10/2010	JC	*