



LEVEL 1

Current Situation: DELETED/DEMOLISHED
Drawing scale 1:50

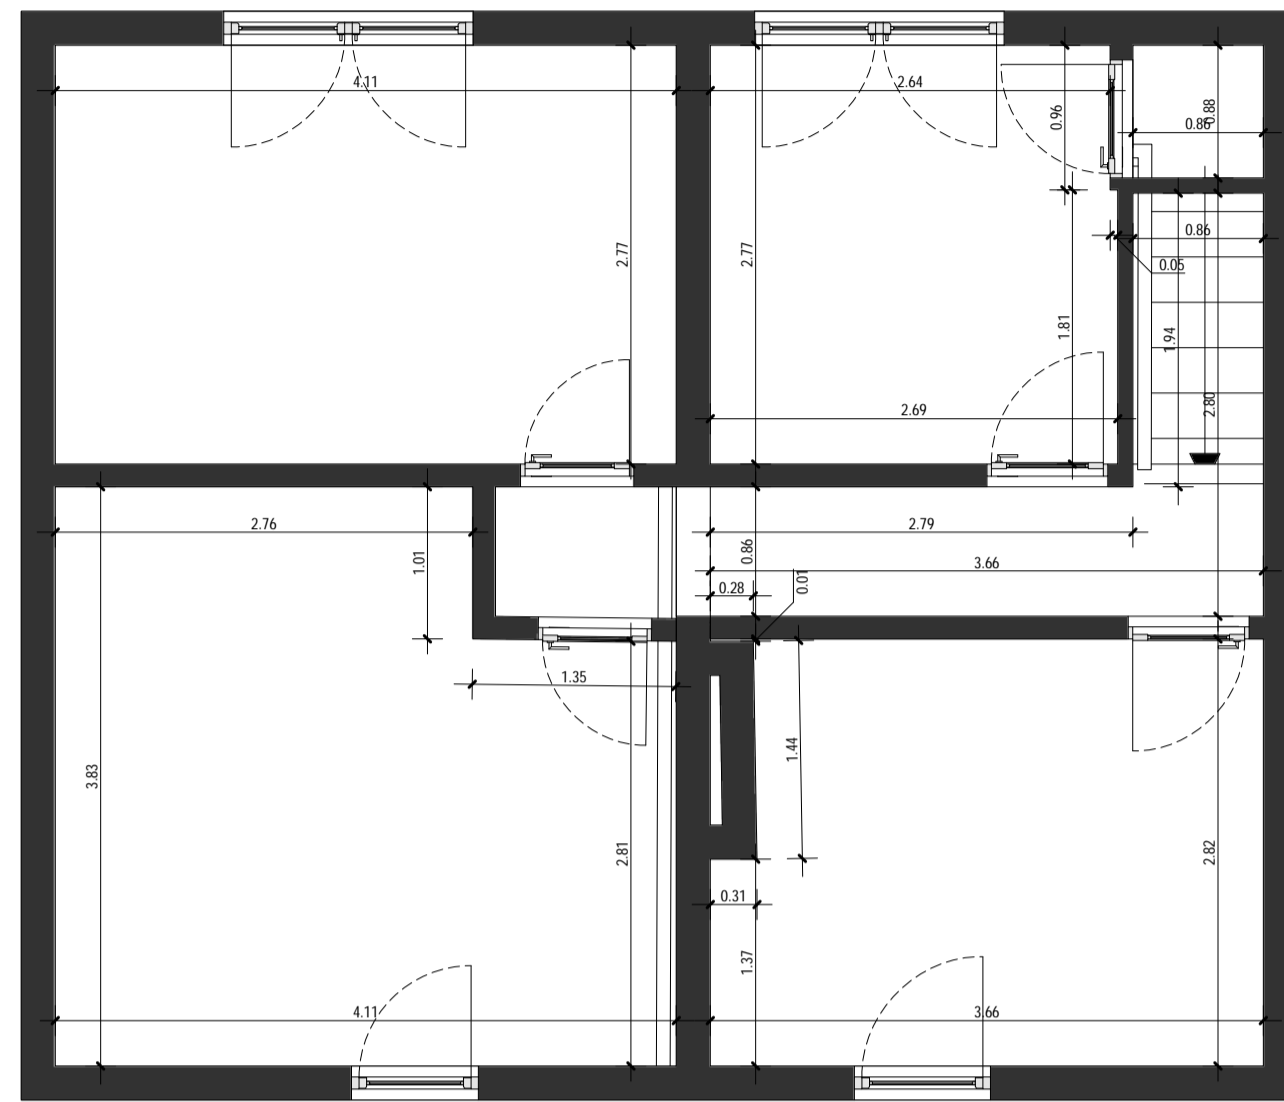


GROUND FLOOR

Design Stage: NEW/BUILT
Drawing scale 1:50

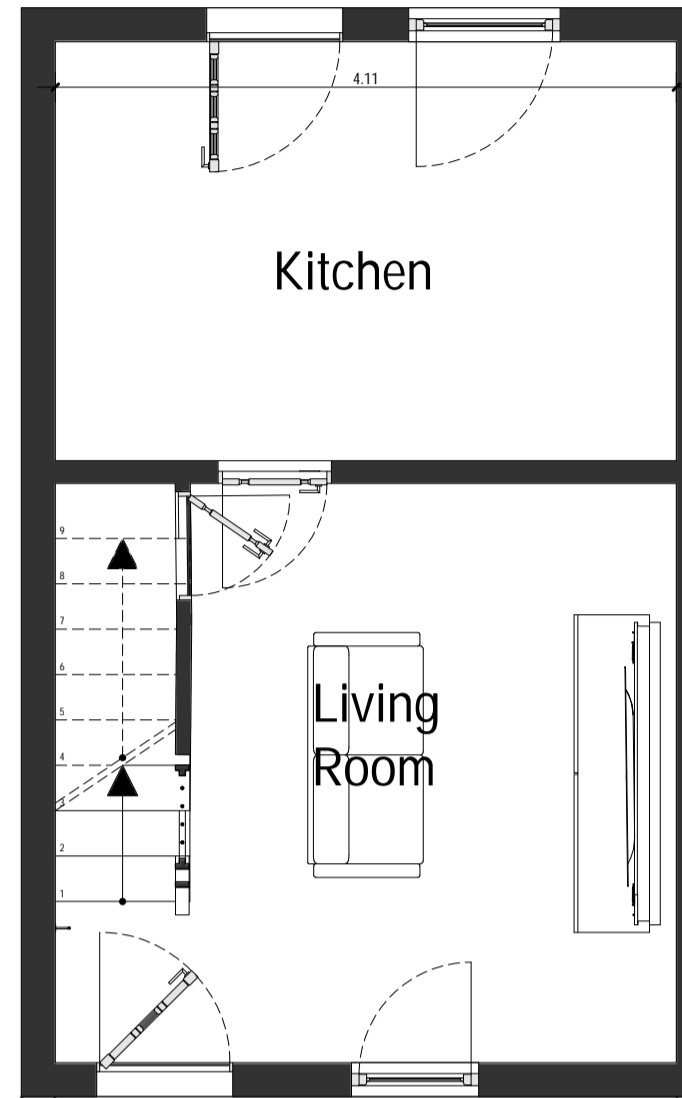


GROUND FLOOR

Current Situation: DELETED/DEMOLISHED
Drawing scale 1:50

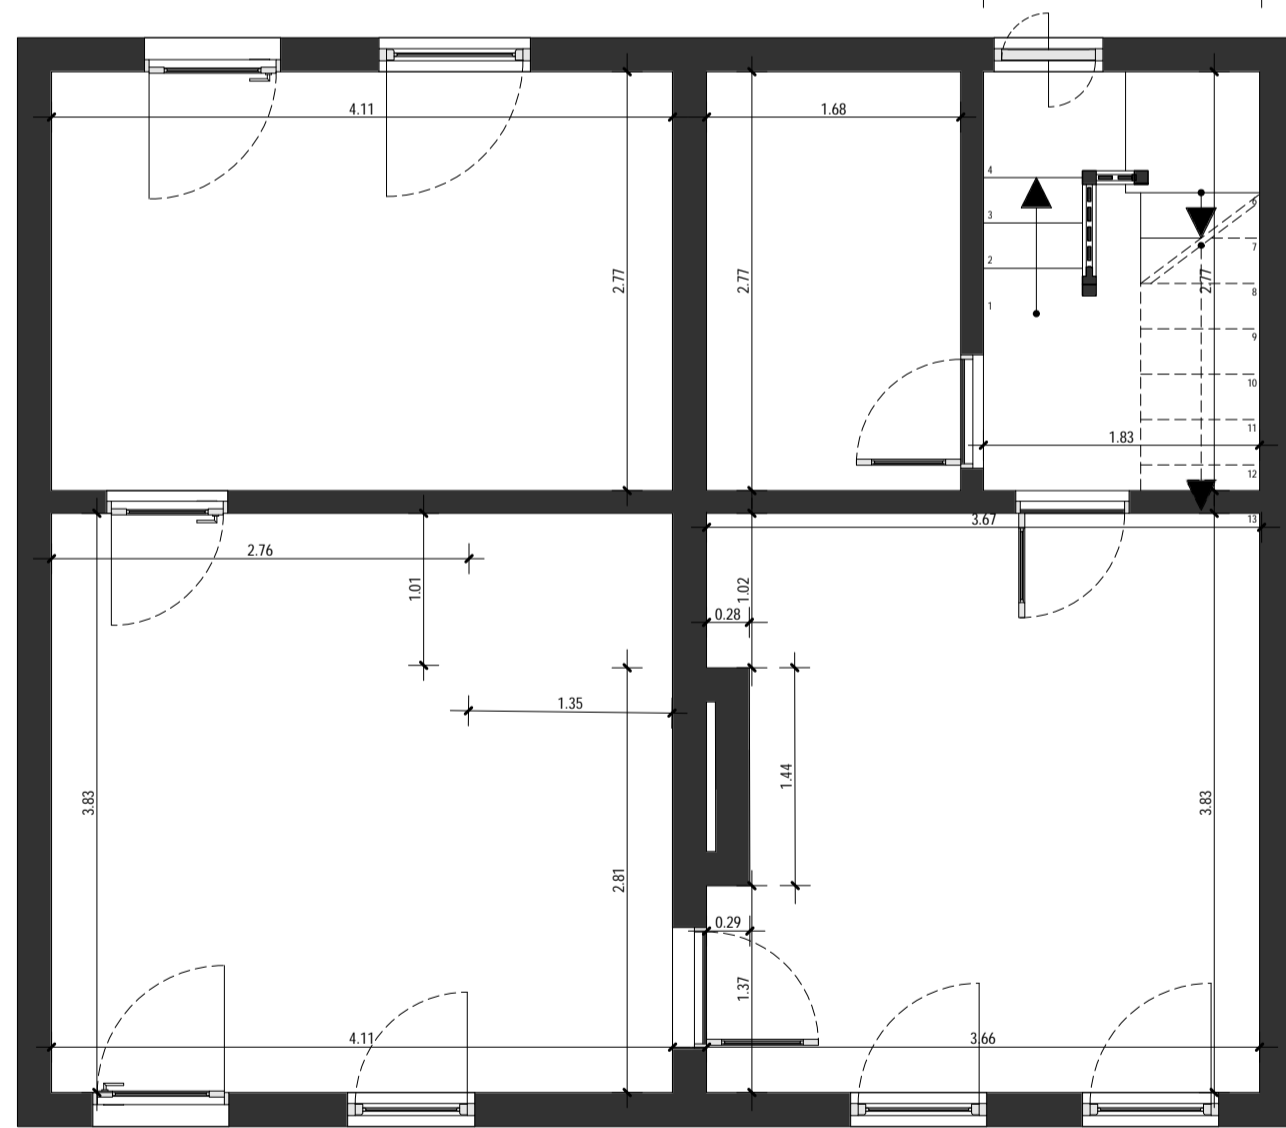


LEVEL 1

Design Stage: NEW/BUILT
Drawing scale 1:50

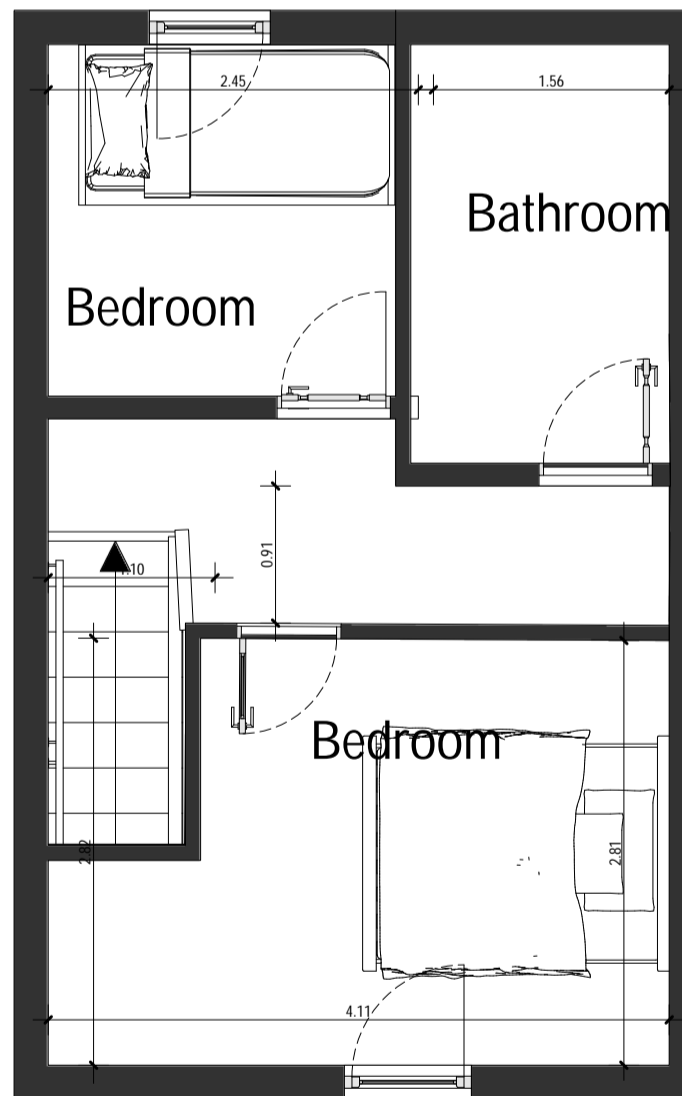

Existing Floor Plans 25-27

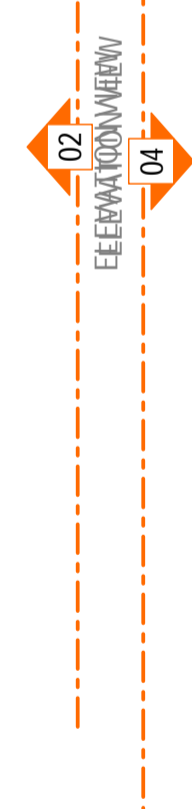

Existing and Proposed Plans		SUBJECT		CLIENT	
				25 Bond Street Proposed	
date	17/09/2023	Designer		Project Manager	
revision					DRAWING MODEL
Reg.Nr.					Drawing Scale