



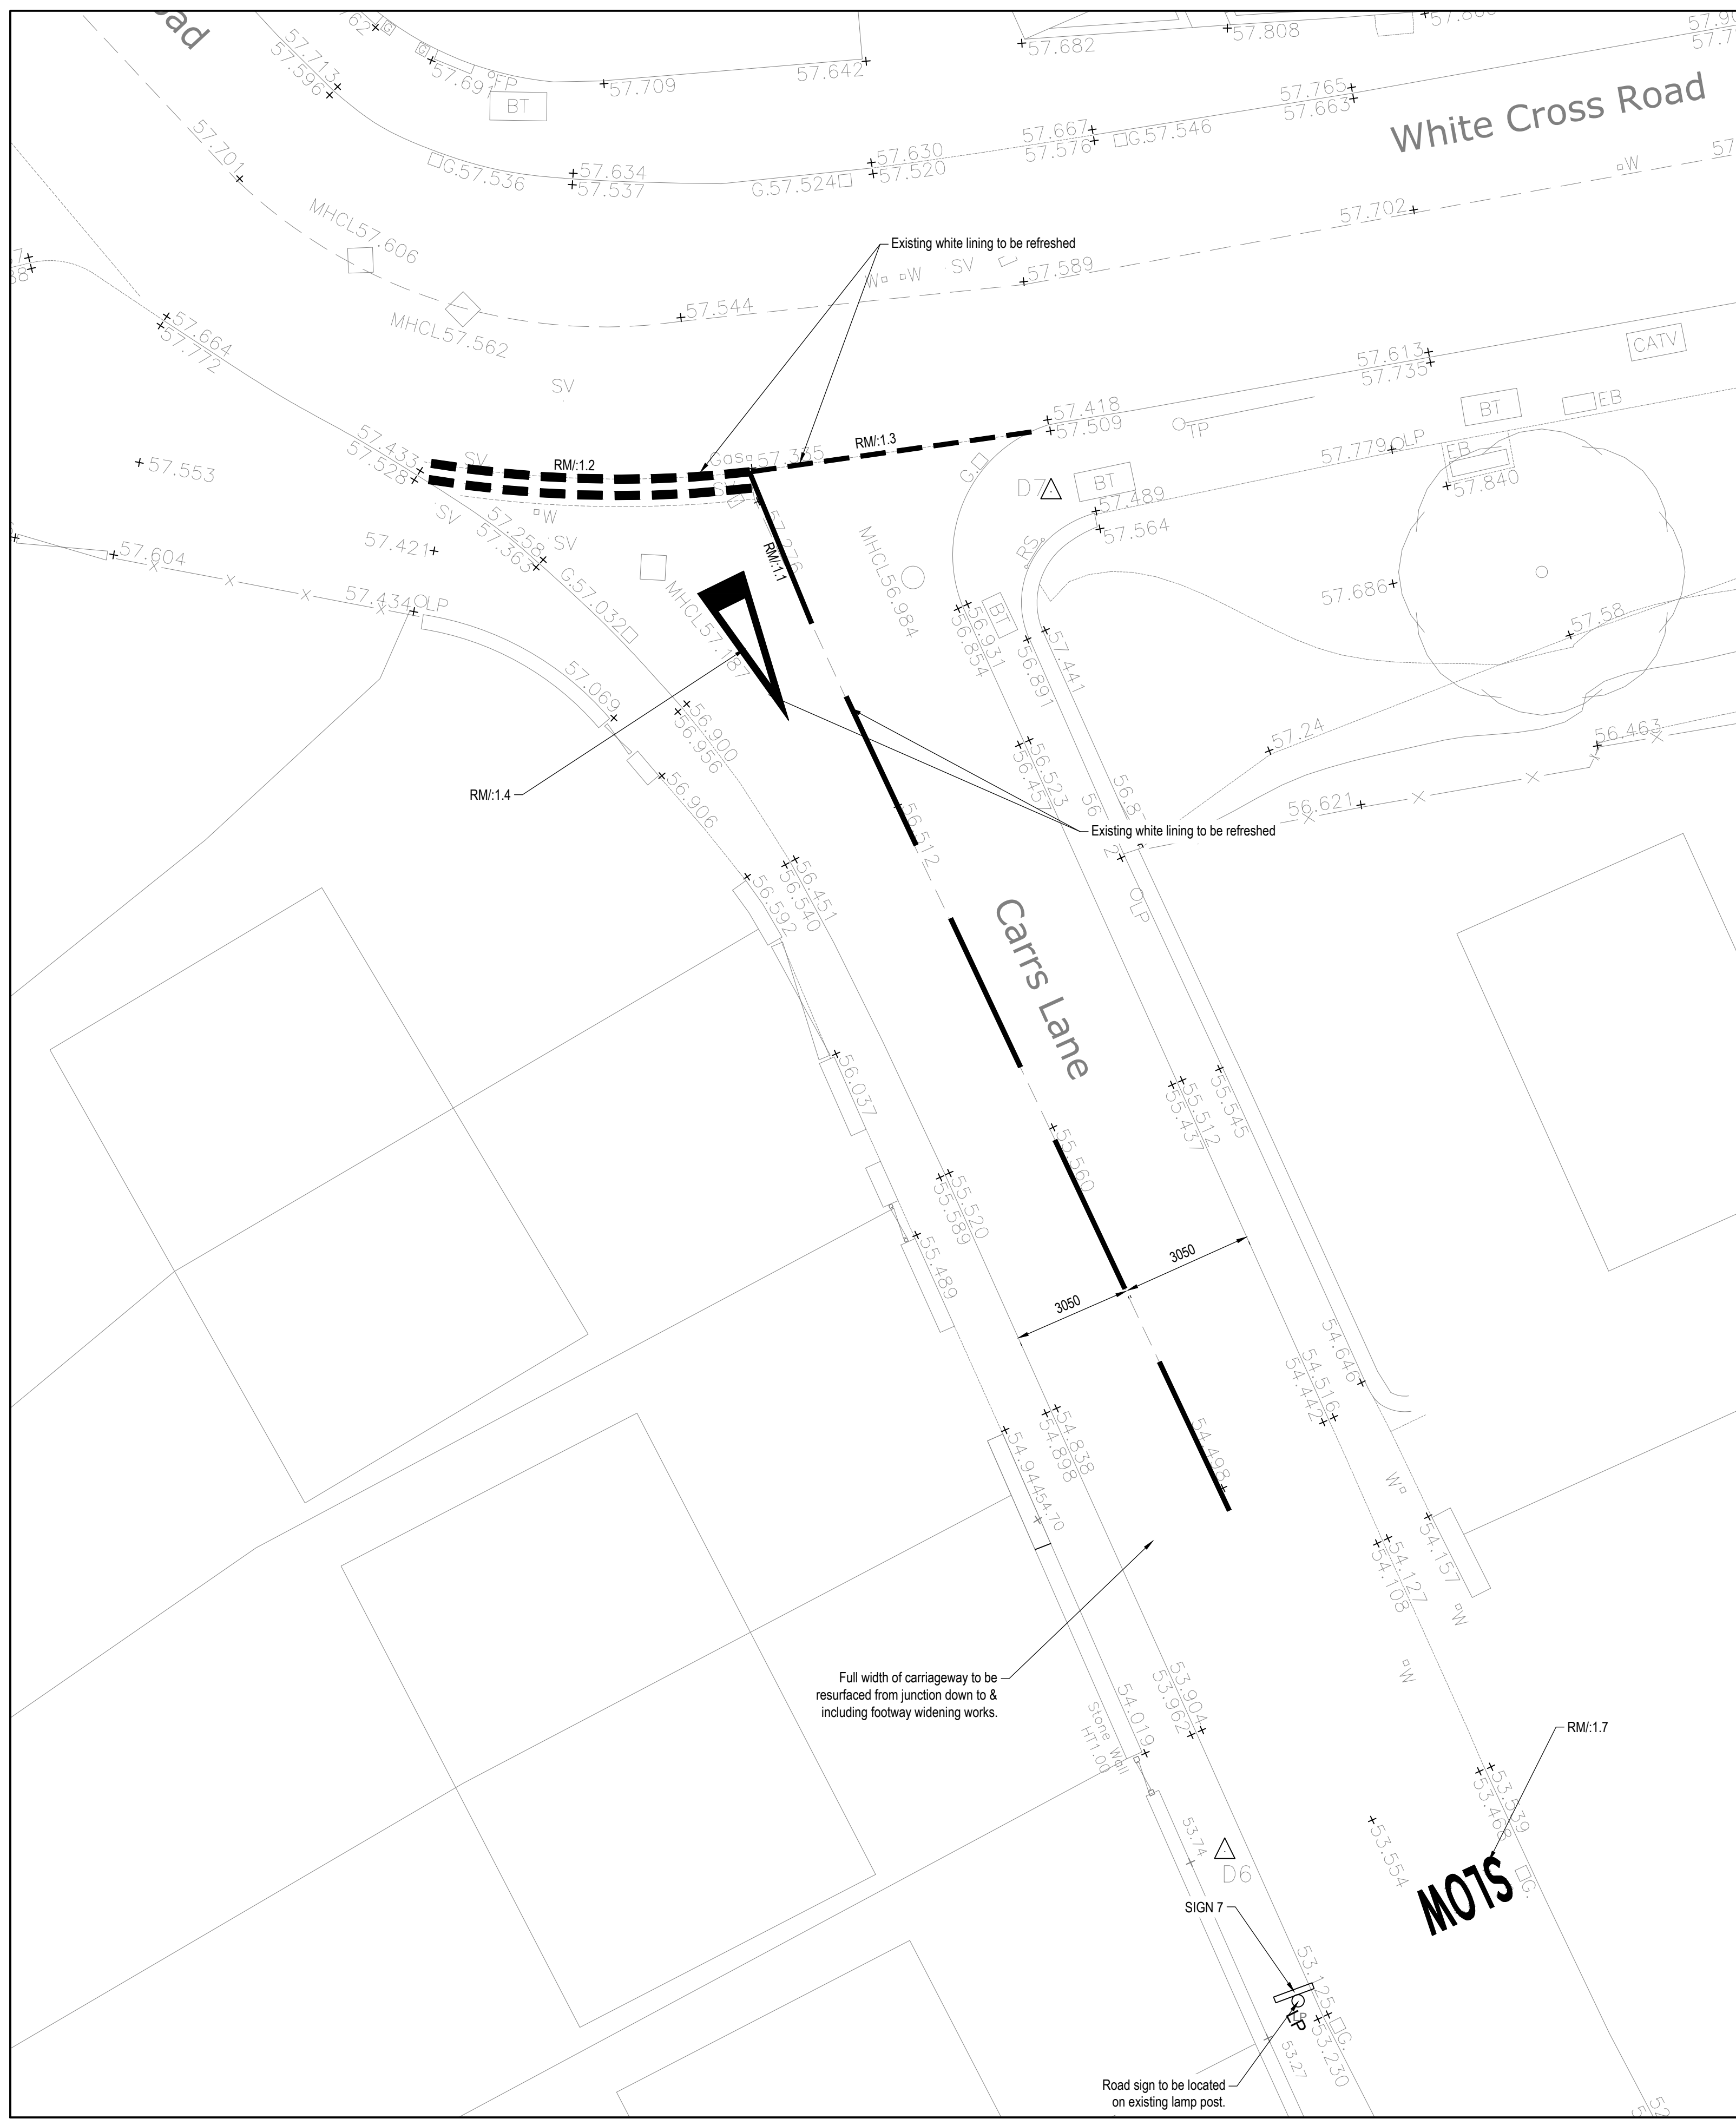

| PROPOSED ROAD MARKINGS TO TSRGD 2016 |                                                                                     |                |        |             |            |              |
|--------------------------------------|-------------------------------------------------------------------------------------|----------------|--------|-------------|------------|--------------|
| REFERENCE RM/:                       | MARKING TYPE                                                                        | DIAGRAM NUMBER | COLOUR | LENGTH (mm) | WIDTH (mm) | SPACING (mm) |
| RM/:1.1                              |  | 1004           | WHITE  | 4000        | 100        | 2000         |
| RM/:1.2                              |  | 1003A          | WHITE  | 600         | 200        | 300          |
| RM/:1.3                              |  | 1009A          | WHITE  | 600         | 100        | 300          |
| RM/:1.4                              |  | 1023A          | WHITE  | 3750        | 150        | N/A          |
| RM/:1.5                              |  | 1012.1         | WHITE  | N/A         | 150        | N/A          |
| RM/:1.7                              | <b>SLOW</b>                                                                         | 1024           | WHITE  | N/A         | 1600       | N/A          |

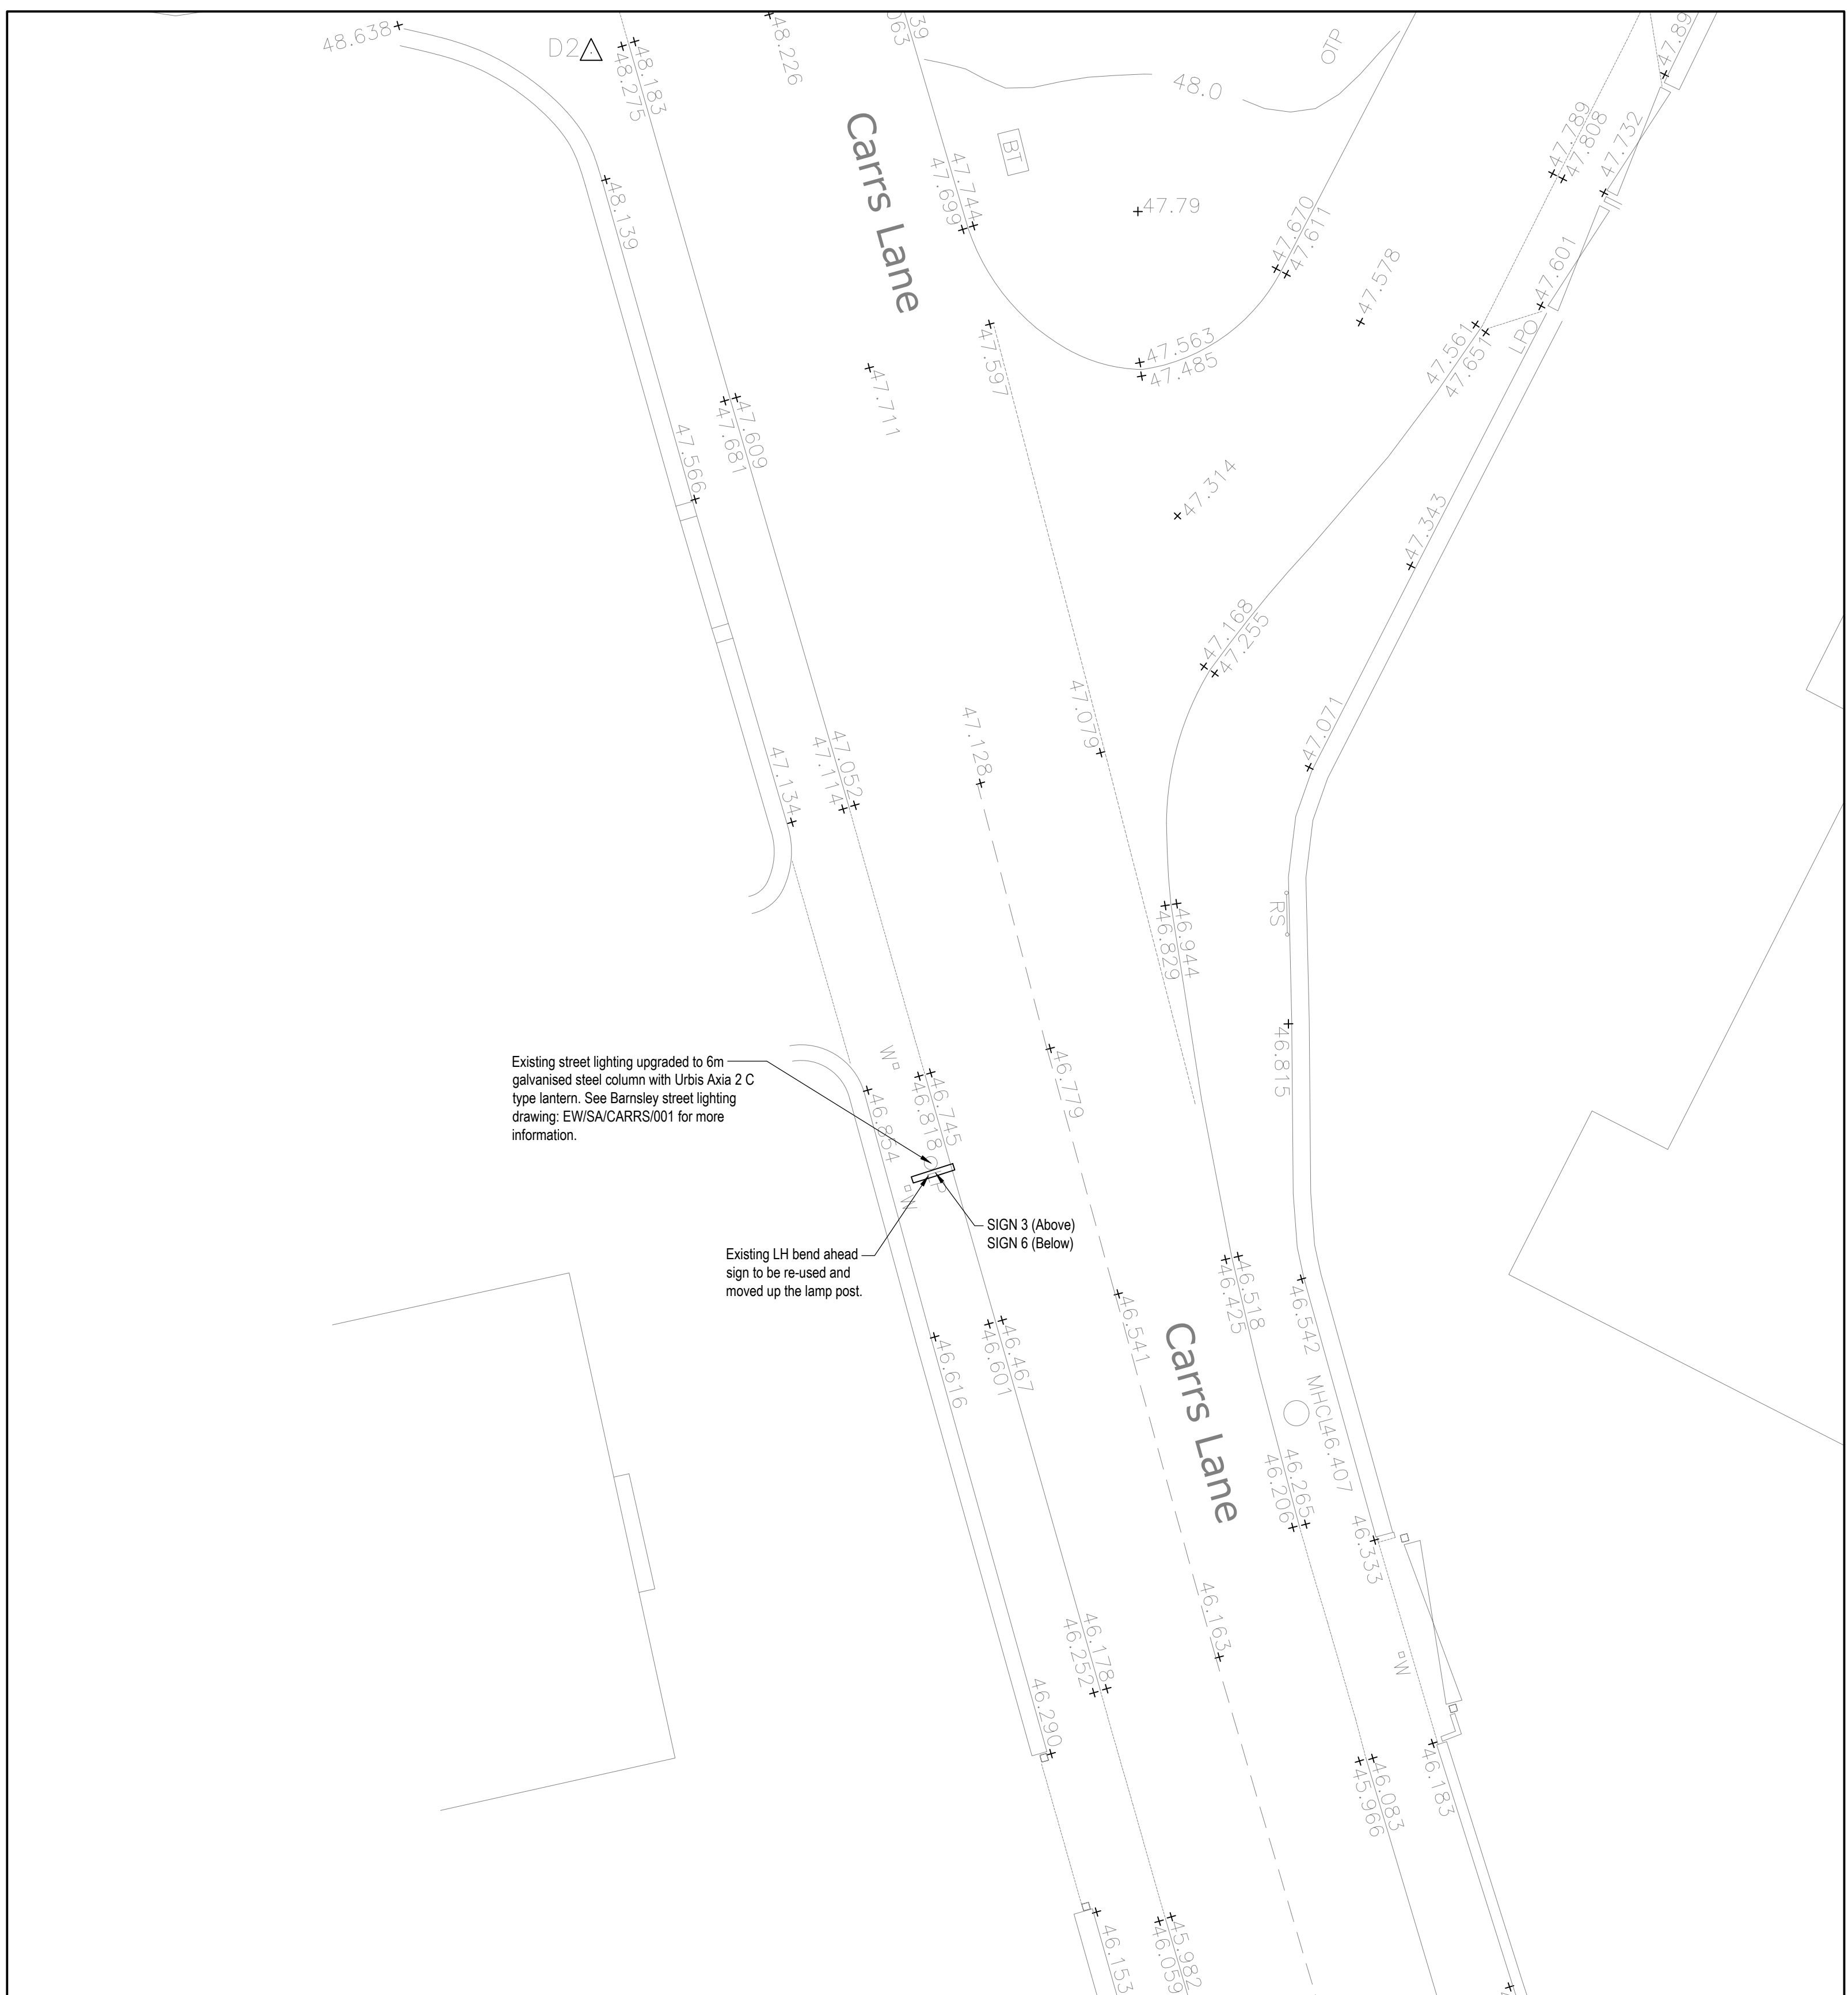

Sign 3: Left Bend Ahead  
(Diagram 512)

Sign 6: Road narrows to the left  
(Diagram 517)

Sign 7: Road narrows to the right  
(Diagram 517)

INFORMATION WITHIN THIS DRAWING IS NOT NECESSARILY PRODUCED TO SCALE.  
ALWAYS USE FIGURED DIMENSIONS AND CO-ORDINATES - IF IN DOUBT, ASK.

1. All works shall be carried out in accordance with the Specification for Highway Works unless otherwise instructed by Local Authority Highways Inspecting Officer/Engineer.
2. All roadmarkings and signs must comply with Traffic Signs Regulations and General Directions 2016.
3. All roadmarkings to be thermoplastic screed.
4. All white thermoplastic roadmarkings to have internal and surface hot applied solid glass beads.

|     |                                              |     |     |          |
|-----|----------------------------------------------|-----|-----|----------|
| D   | Updated to suit S278 comments                | GH  | CH  | 19.11.20 |
| C   | Updated to suit S278 comments rec'd 03.09.20 | GH  | CH  | 28.09.20 |
| B   | Updated to suit S278 comments rec'd 09.03.20 | GH  | CH  | 31.03.20 |
| A   | First Issue.                                 |     |     |          |
| REV | DESCRIPTION                                  | SIG | CHK | DATE     |

LAND OFF CARRS LANE, CUDWORTH,  
BARNSELY, SOUTH YORKSHIRE

S278 SIGNING AND LINING PLAN  
(SHEET 2 OF 3)

**Eastwood & Partners**  
CONSULTING ENGINEERS

St. Andrew's House  
23 Kingfield Road  
Sheffield  
S11 9AS

Tel 0114 255 4554  
Fax 0114 255 4330

mail@eastwoodandpartners.com  
www.eastwoodandpartners.com

|                                   |               |                  |                             |          |
|-----------------------------------|---------------|------------------|-----------------------------|----------|
| SCALE WHEN PLOTTED AT A0<br>1:100 |               |                  | DRAWING STATUS<br>APPROVAL  |          |
| DRAWN<br>GH                       | CHECKED<br>CH | DATE<br>21.12.18 | DRAWING NUMBER<br>39094/088 | REV<br>D |