


NOTES

LEVEL DATUM.....OS ORTHOMETRIC HIS
 GRID ORIENTATION.....OSGB36

NORTH

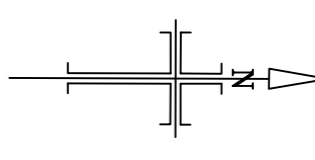

KEY

- FIRE HYDRANT
- BRITISH TELECOM MANHOLE
- ELECTRICITY INSPECTION COVER
- CABLE TV
- WATER STOP VALVE
- GAS VALVE
- ELECTRICITY POST/PYLON
- LIGHT
- TRAFFIC LIGHT
- ROAD SIGN
- TELEGRAPH POLE
- STAY WIRE
- ROAD GULLY
- KERB OUTLET
- DRAINAGE MANHOLE
- WASHOUT
- DRAIN/DIKE WATER LEVEL
- DRAIN/DIKE INVERT LEVEL
- TOP OF BANK
- BOTTOM OF BANK
- WALL
- CONCRETE
- EDGE OF TARMAC
- BUILDING
- ROAD CHANNEL
- HEDGEROW
- TREE CANOPY
- FENCE

All critical dimensions to be checked on site prior to fabrications. Please report any discrepancies. If in doubt, ask.

REVISIONS	Details

Landmark Surveys (UK) Ltd
 149 ROYSTON ROAD
 CUDDEPATE
 BARNSELEY
 S72 8BW
 TEL: 01226 780070
 MOBILE TEL: 07891 692470
 E-MAIL: mark@landmarksurveys.com

Client: **MR D YEABLEY**

Site: **THE FLOUCH INN SHEPPARD**

Scale: **1 : 200** Date: **JUNE 2011**

Drawn by: **M.R.GILMORE** Surveyed by: **M.R.G.T.R.**

Checked by: **DY001SP** Plan Ref.: