



EXISTING GROUND FLOOR PLAN

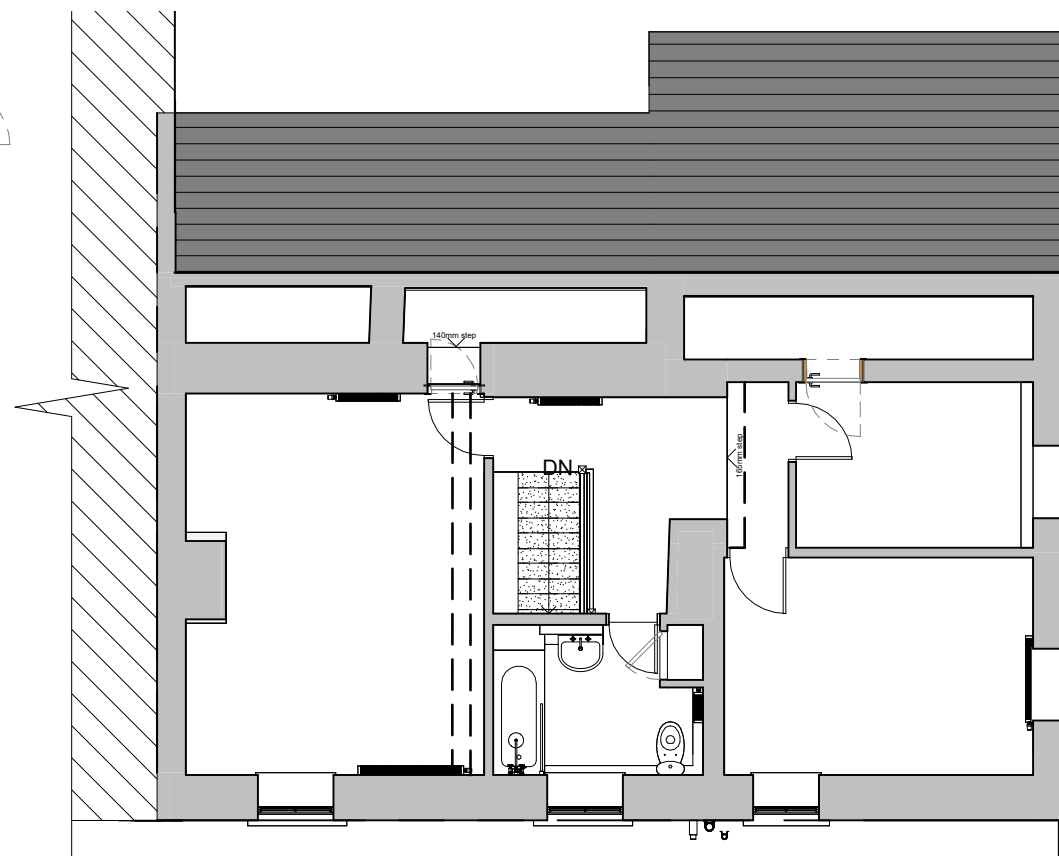

EXISTING FIRST FLOOR PLAN

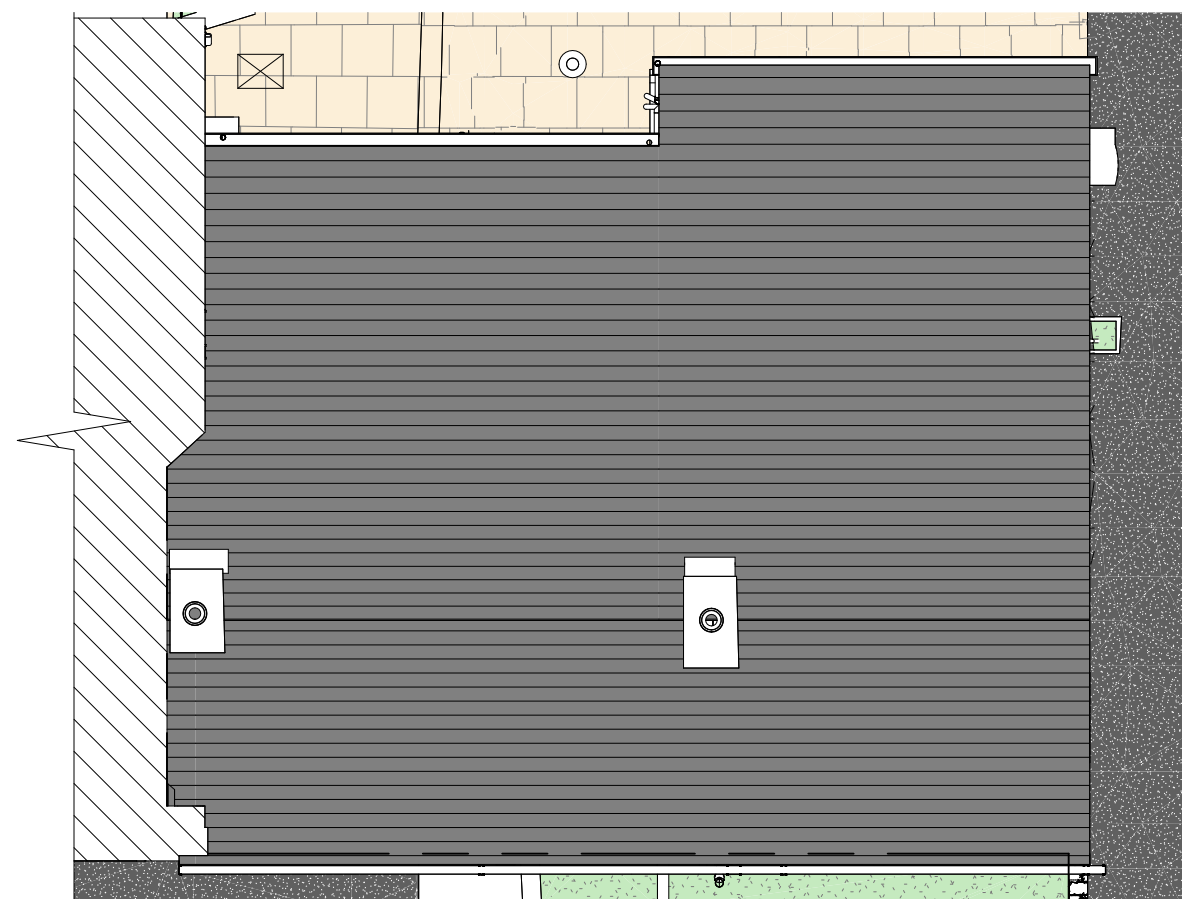

EXISTING ROOF PLAN



**GENERAL NOTES:**

Drawing copyright of DS&L Property Consulting Ltd.

Dimensions should be checked and verified on site prior to any construction or alteration.

Site Address:  
33 Darton Rd, Cawthorne, Barnsley S75 4HU, UK

Project:

Rear Gable Extension

Drawing title:  
Existing Floor Plans

Status:	Date:
Planning	April 2025

Project no:	Drawing no:	Revision:	Scale:
FP - 33DR	01	-	1:100 @A3

