

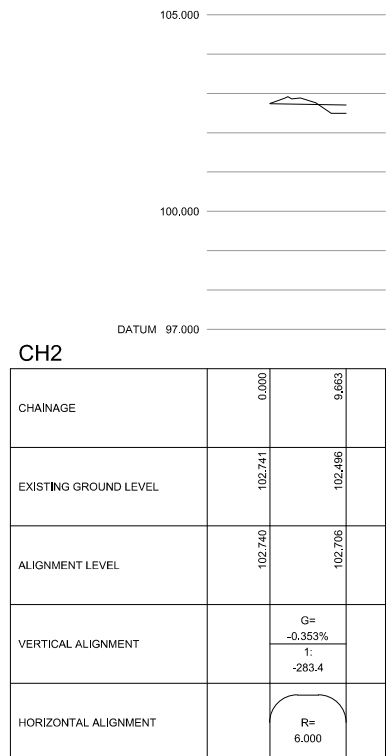
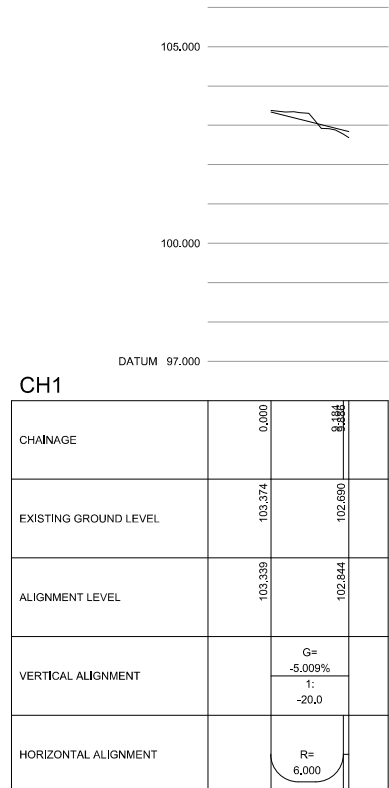
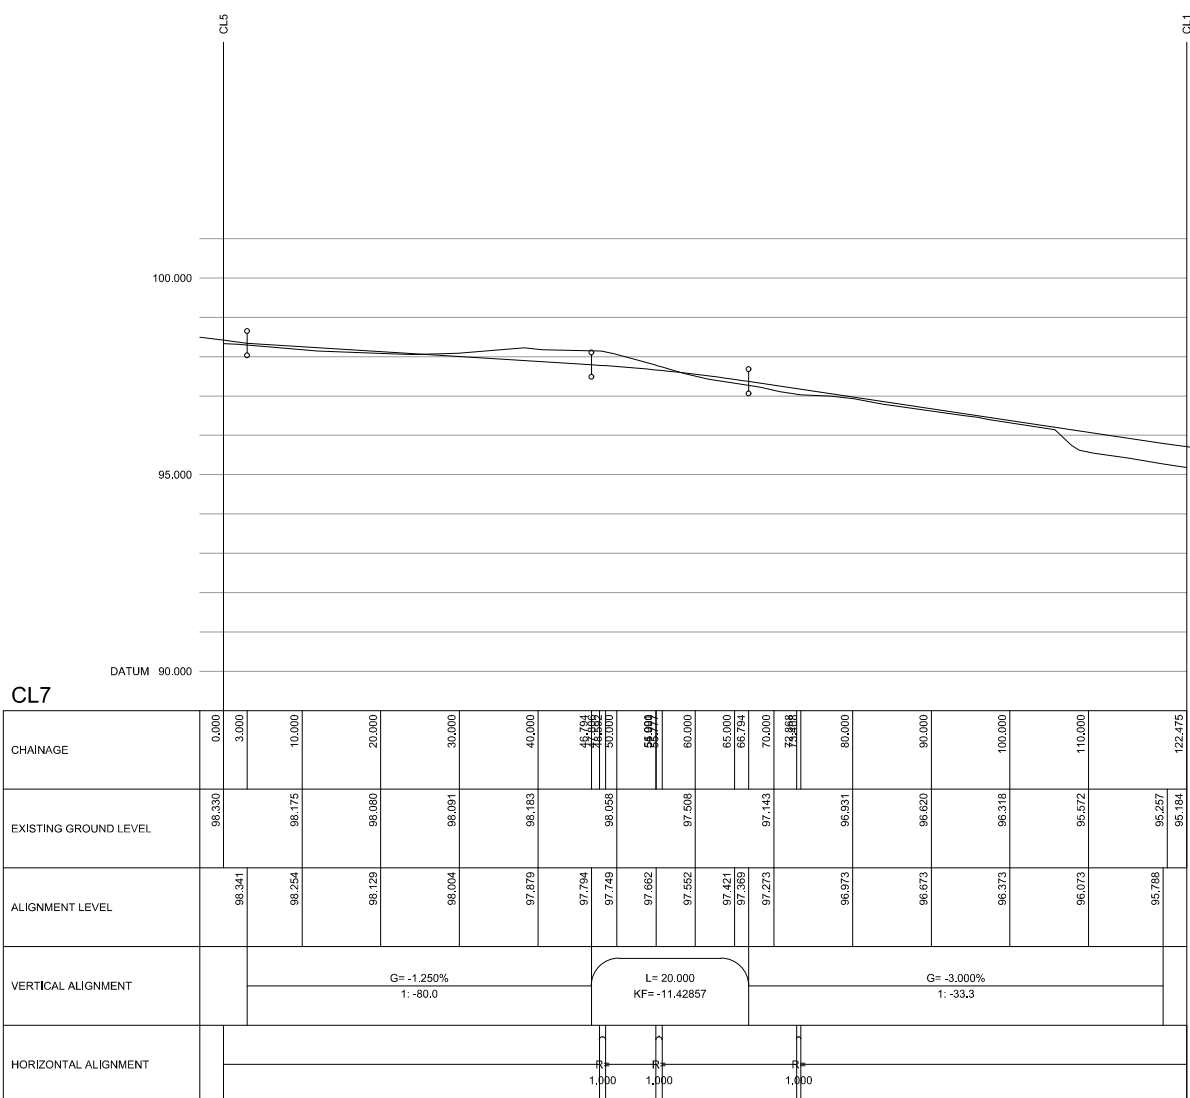
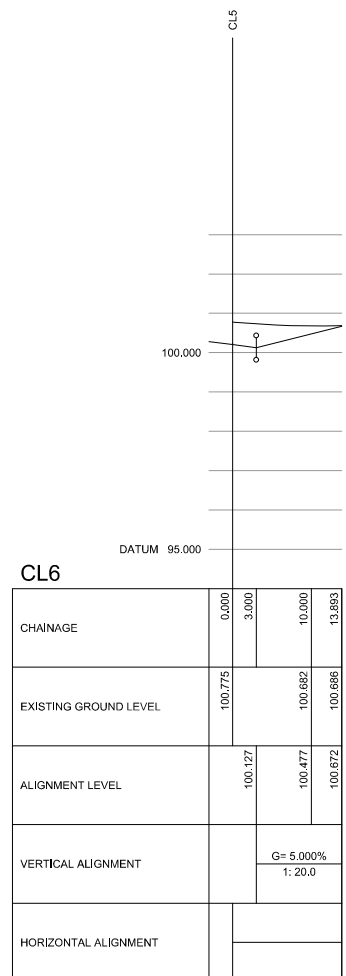
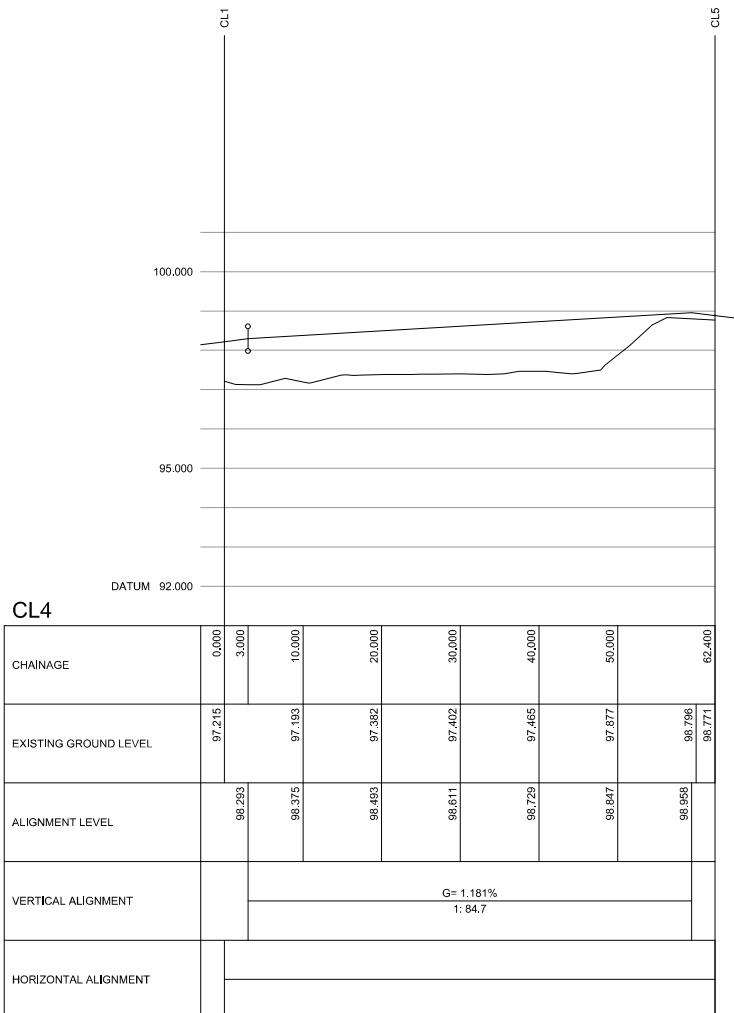
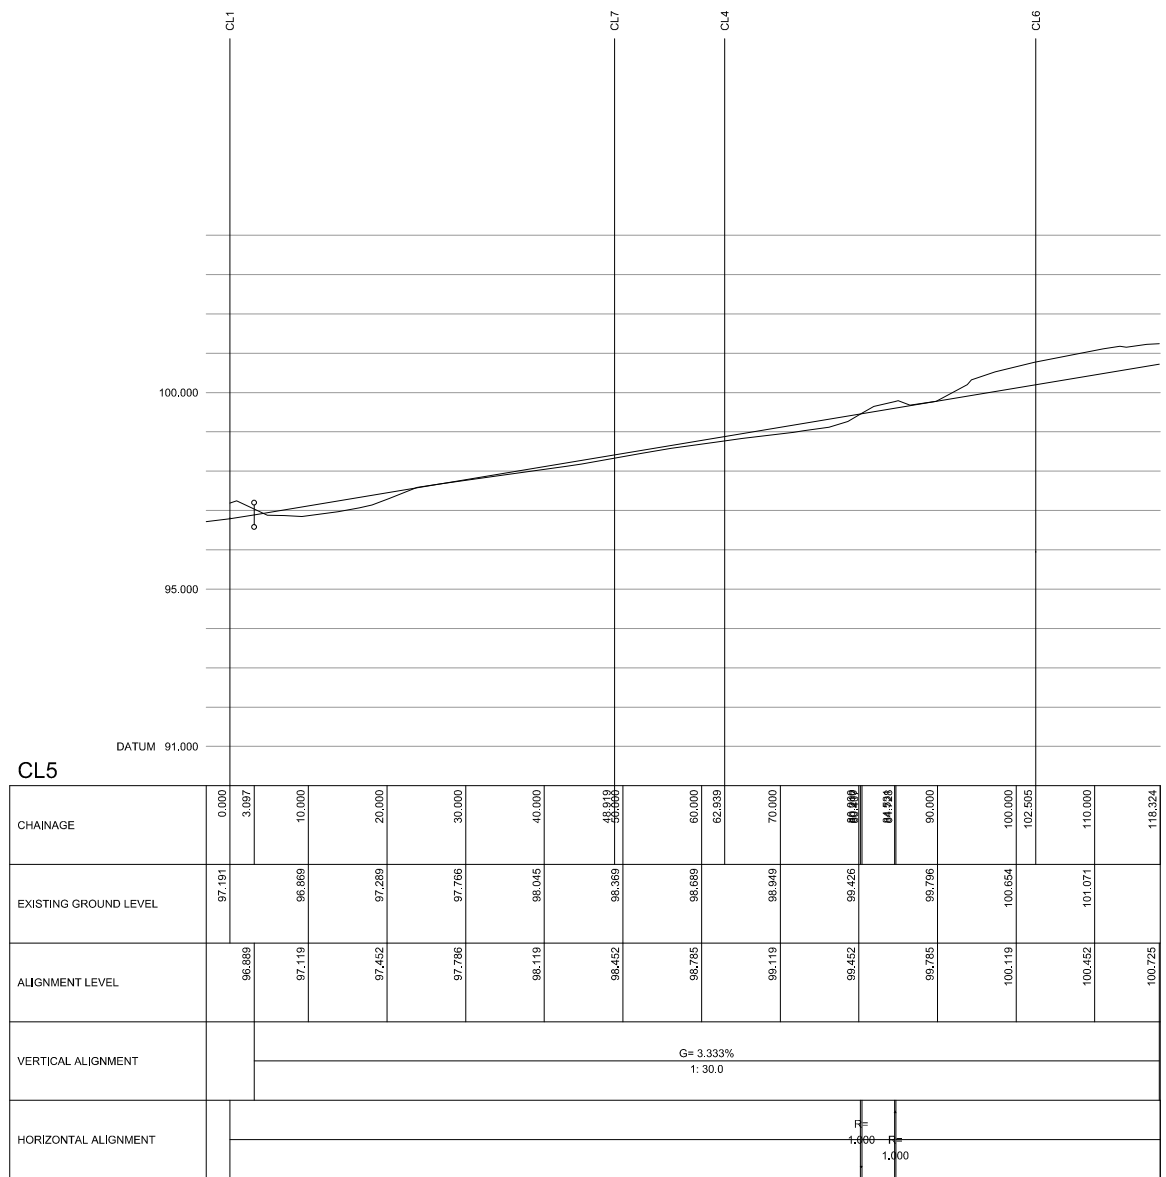
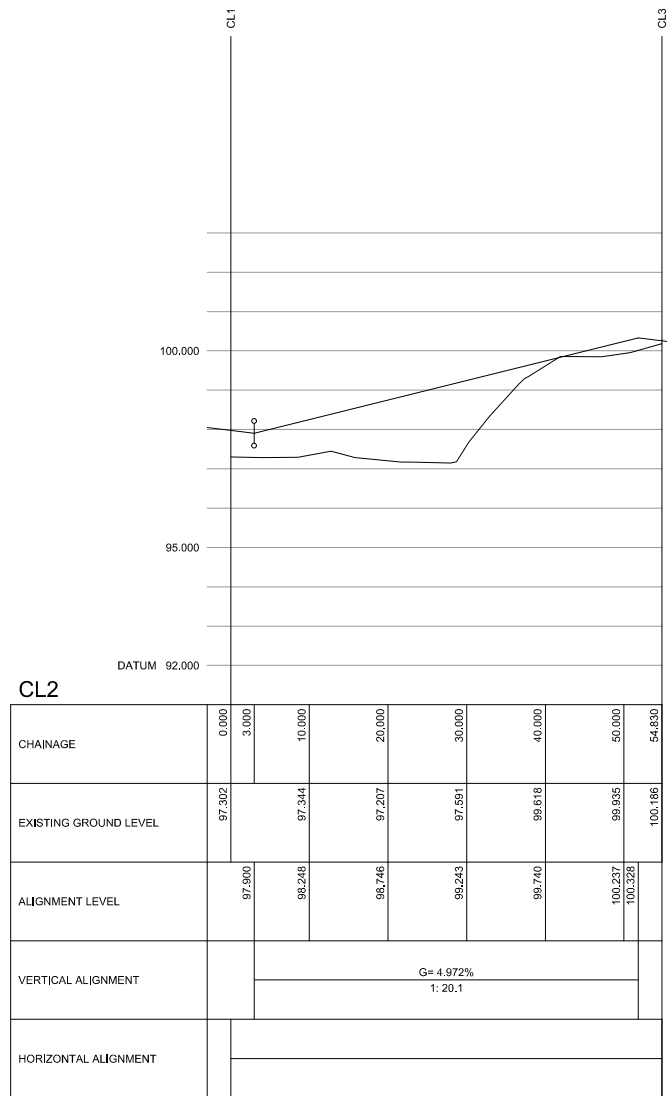


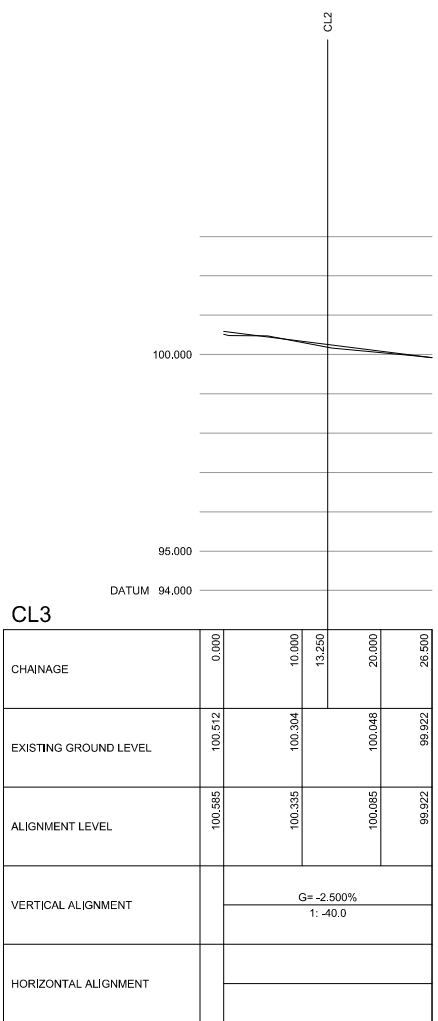

P2	LAYOUT AMENDED	06.09.22	RT
P1	FIRST ISSUE	28.09.21	RT
No.	Revision	Date	Drw

Status PRELIMINARY

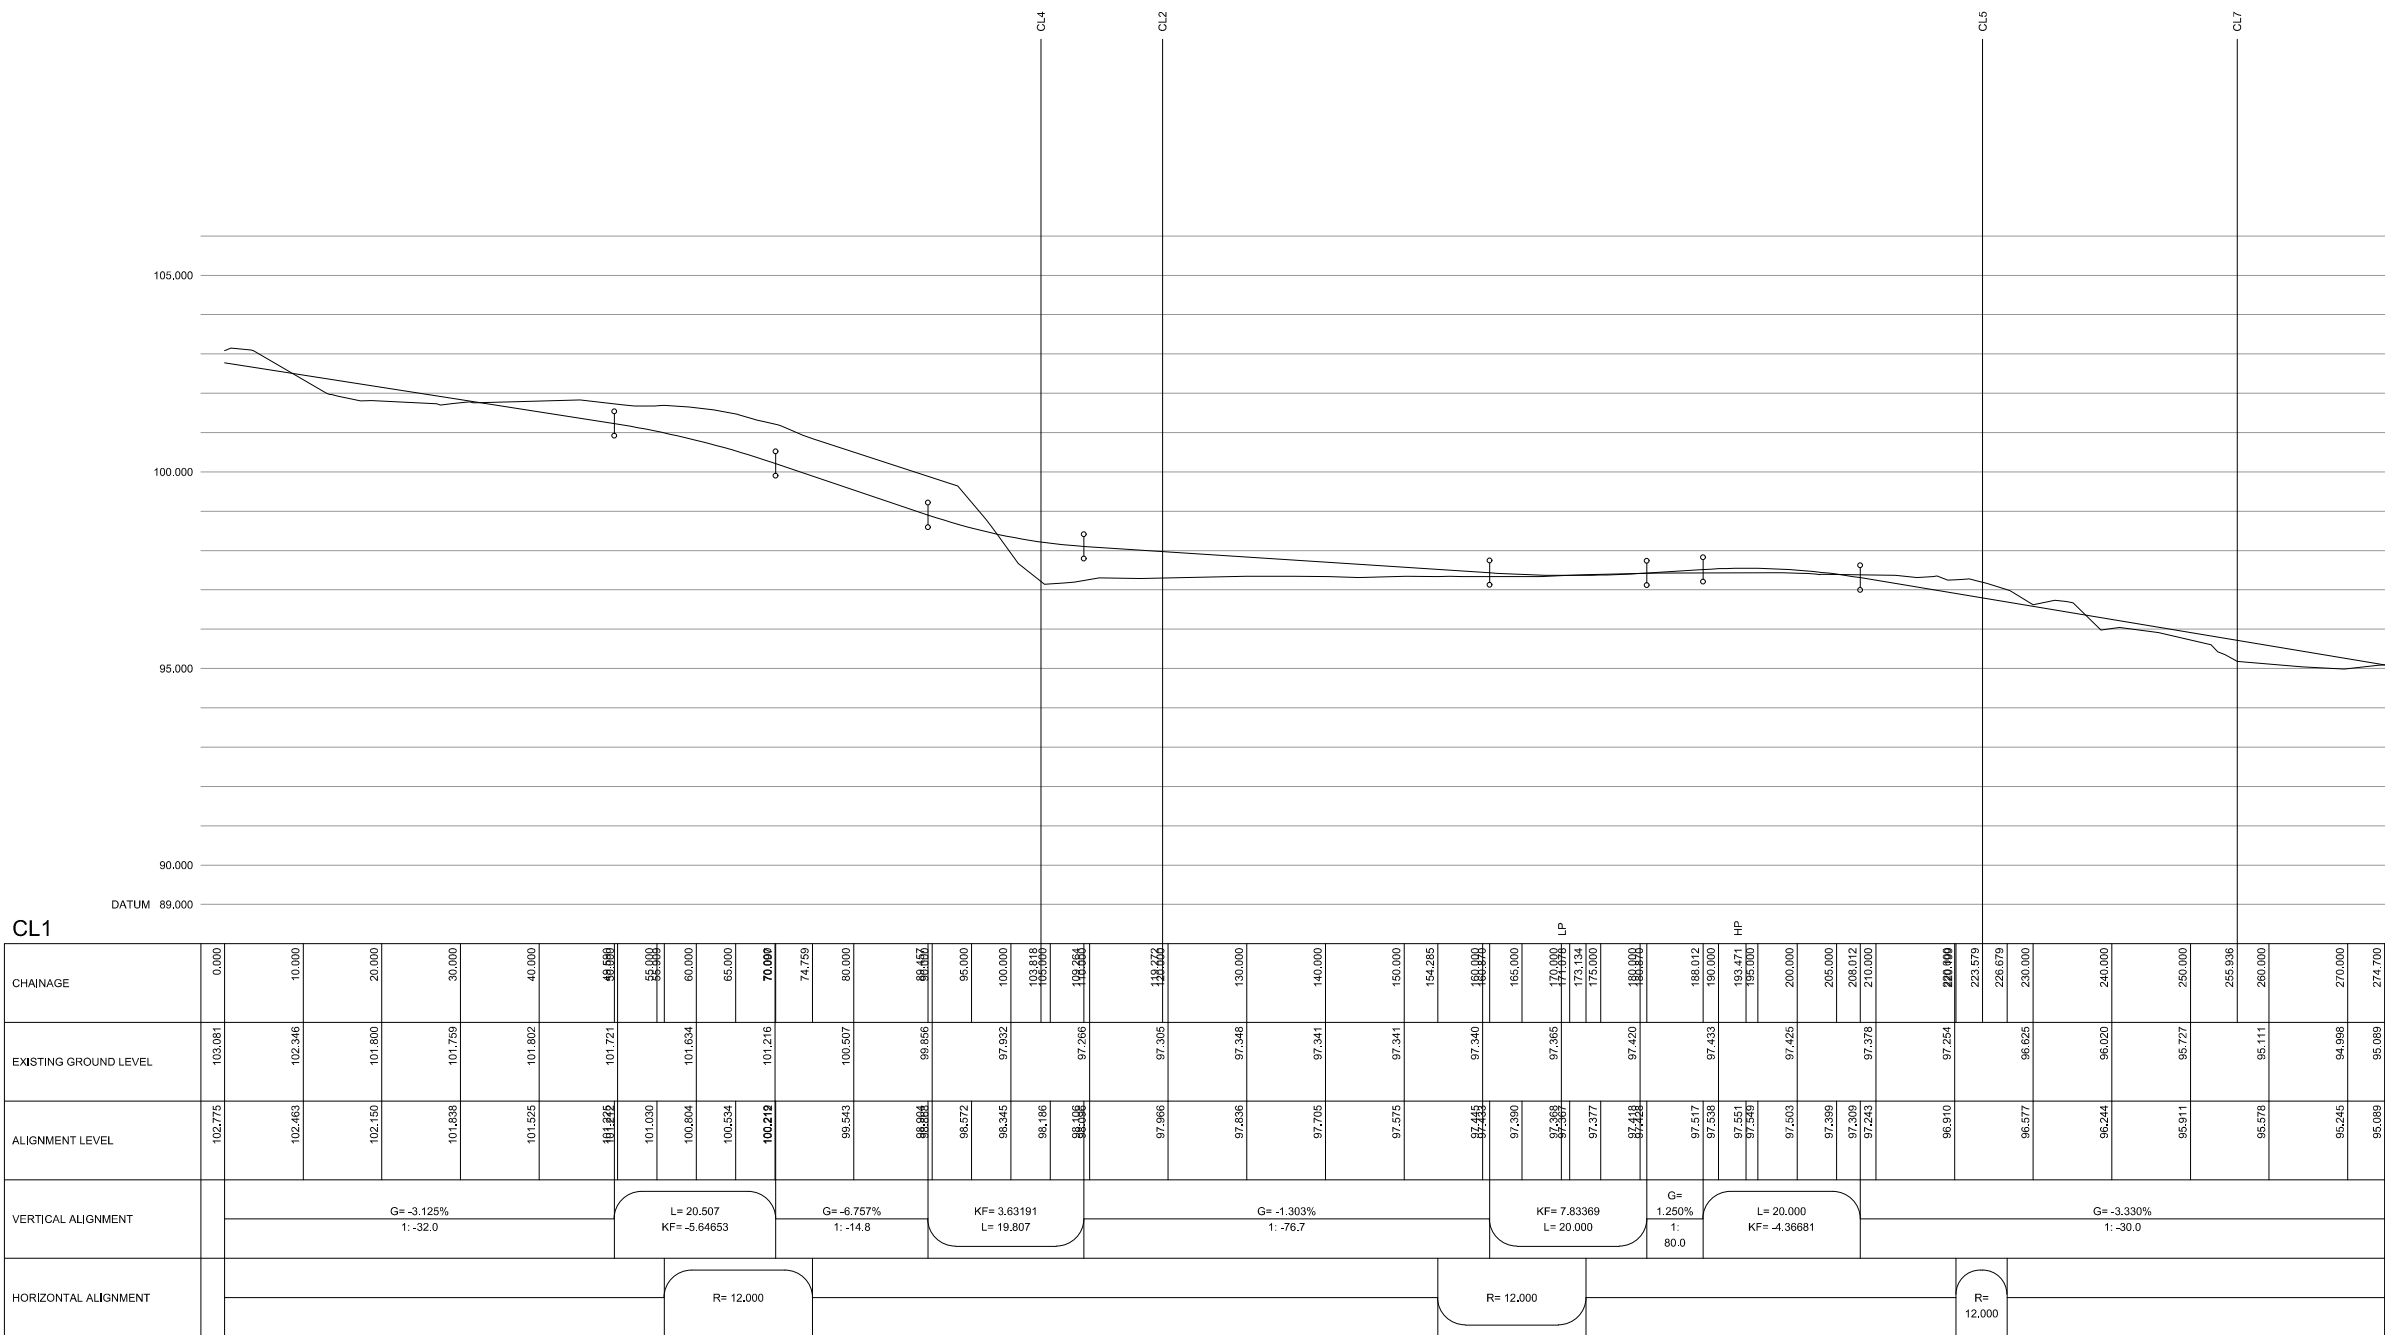

Client

NETHERTON BUILDING AND CONSTRUCTION LTD

Project

WAKEFIELD ROAD
MAPPLEWELL

Drawing title

VERTICAL ALIGNMENTS

Drawn RT	Chkd AD	Date SEPT 21	Scale 1/1000 1/100
Contract No. 21524-DR-C		Drg No. 0111	Revision P2