



8 7 6 5 4 3 2 1

F
E
D
C
B
A

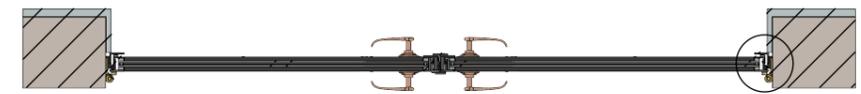


SECTION B-B B-1

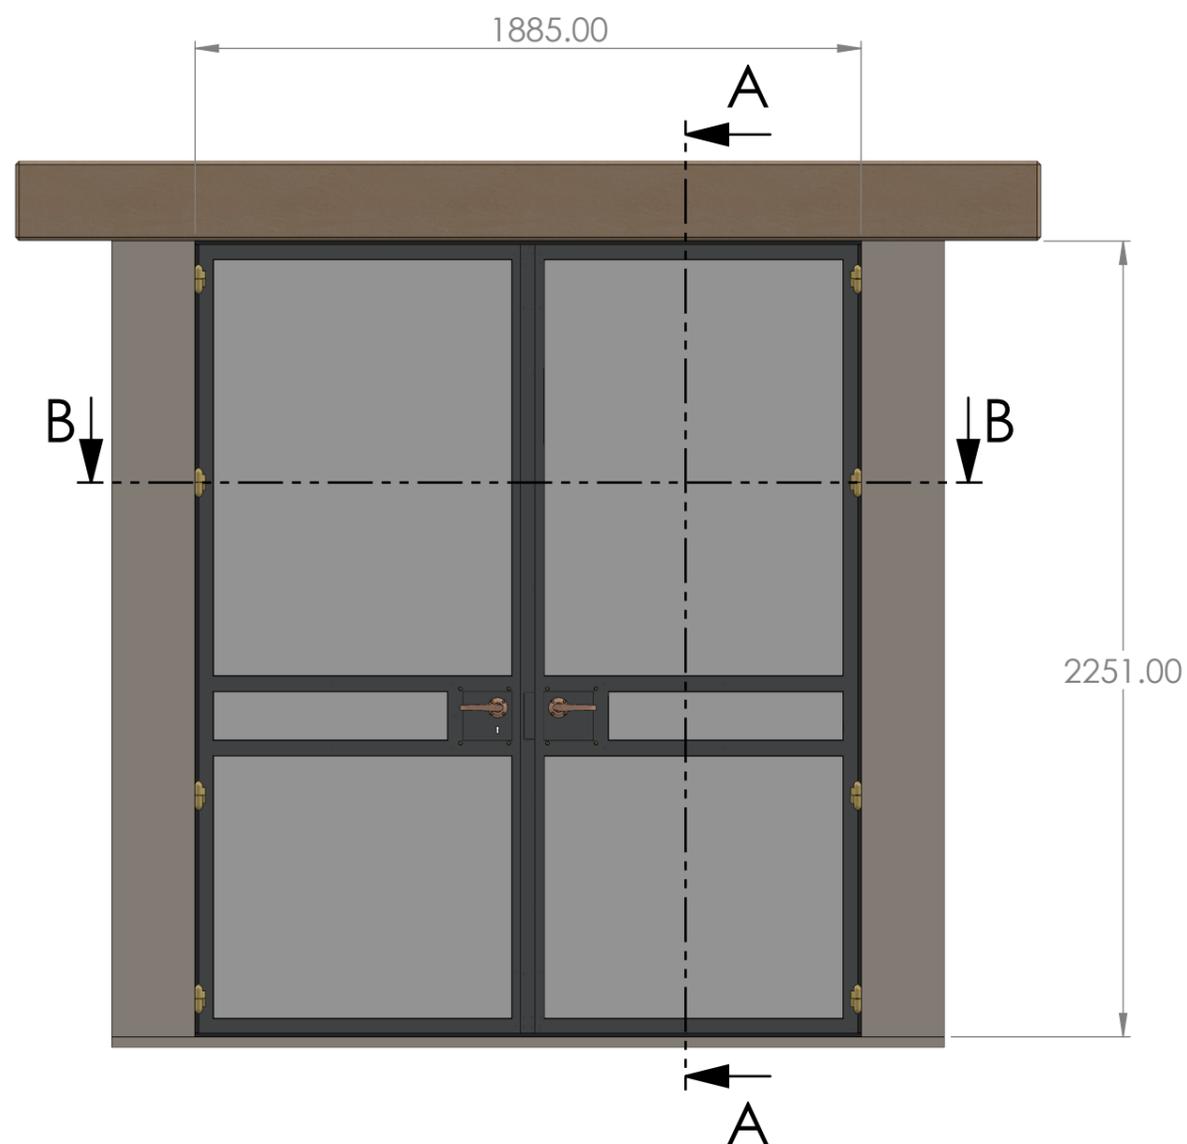

TOUCHSTONE DOORS OUTSIDE VIEW

SCALE 1 : 20


- NOTES:
1. Proposal 1 is removing the floor down to outside level and then building the floor up 41mm to meet the internal frame of Touchstone Doors.
 2. 16mm Units for Listed Buildings are offered as standard. Double Glazed Units can be made as thin as 14mm and 12mm but filled with Krypton gas at extra cost.
 3. Stone profiles and rebates are assumed based off measurements given. Physical dimensions and profiles are subject to a site survey.
 4. Shown is an INITIAL CONCEPT and is subject to change based upon site survey, stone dimensions, frame profile etc.

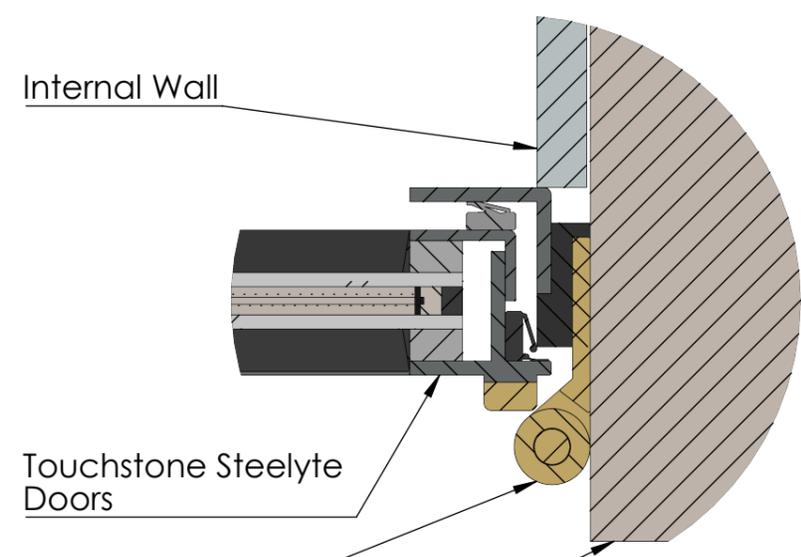


DETAIL B-1

SCALE 1 : 2

Internal Wall
Touchstone Steelyte Doors
Door Hinge
Original Stonework

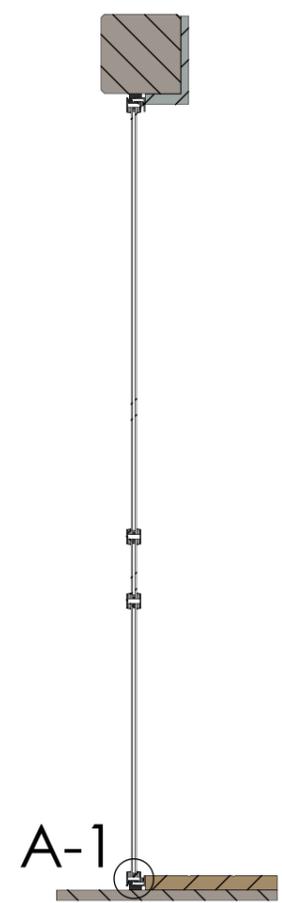

SECTION A-A

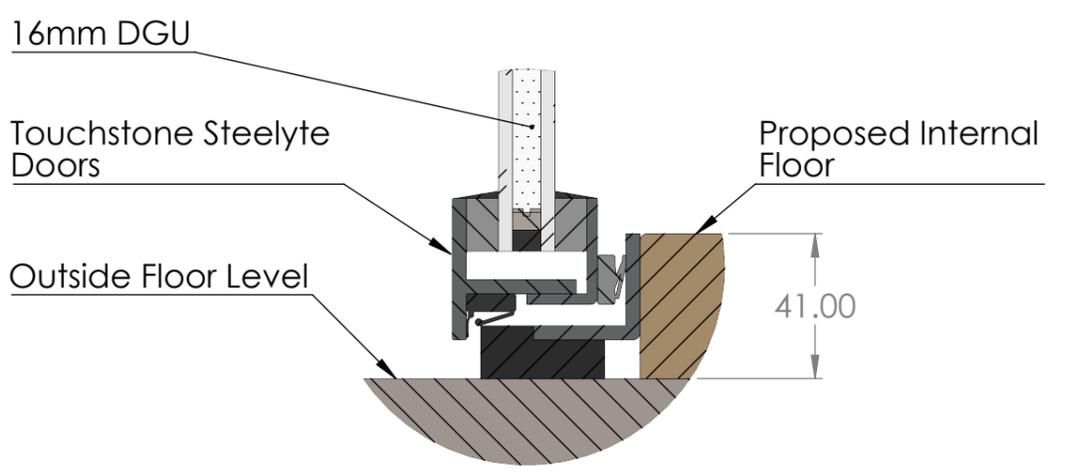

DETAIL A-1

SCALE 1 : 2

16mm DGU
Touchstone Steelyte Doors
Outside Floor Level
Proposed Internal Floor
41.00



DRAWN	NAME	DATE
CHECKED	ACM	09/07/2025
WEBSITE:	www.touchstoneglazing.co.uk	

DO NOT SCALE DRAWING	REVISION: 02
UNLESS OTHERWISE SPECIFIED: DIMENSIONS ARE IN MILLIMETERS SCALE AS DETAILED	PROPERTY OF TOUCHSTONE GLAZING SOLUTIONS NOT TO BE REPRODUCED OR DISSEMINATED
TITLE: Touchstone Doors (16mm DGU) Original Stonework - Proposal 1	
CUSTOMER: Roper House	
COMPANY: TOUCHSTONE GLAZING SOLUTIONS	A3
SCALE: 1:20	SHEET 1 OF 1
THIRD ANGLE PROJECTION	

8 7 6 5 4 3 2 1