





VISUAL SCALE 1:100 @ A3

Do not scale from this drawing
 The contractor is to check all dimensions on site and report any discrepancies to the architect
 All rights described in chapter IV of the copyright, designs and patents act 1988 have been generally asserted


Notes

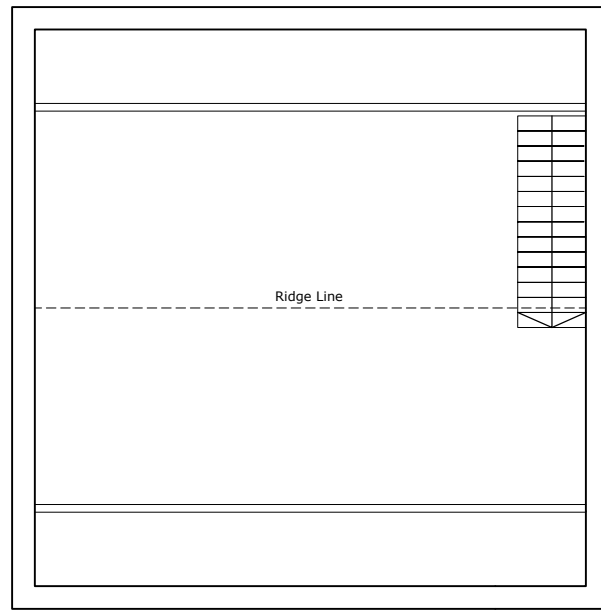


Existing Garage - First Floor Plan

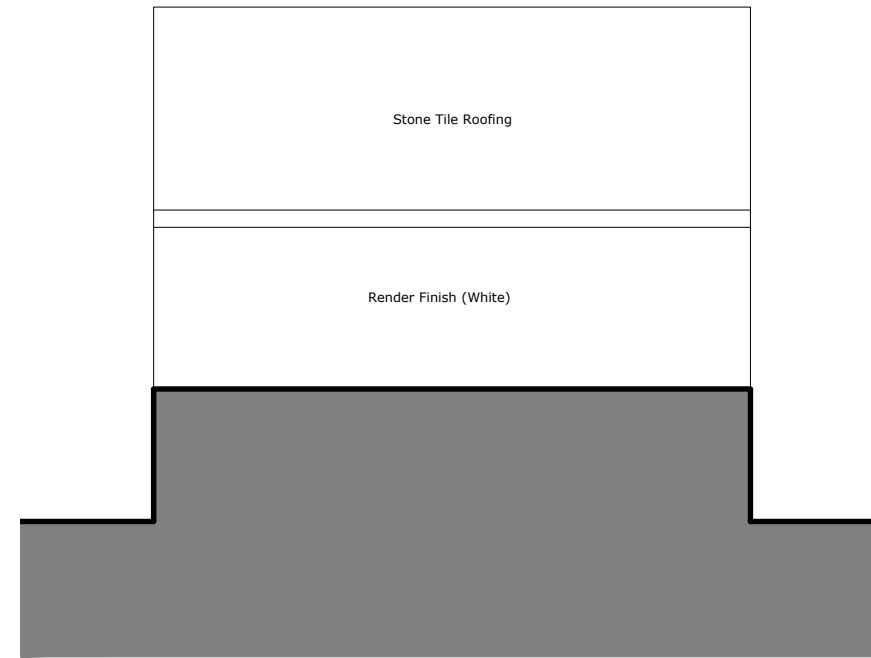


Existing Garage - Rear Elevation

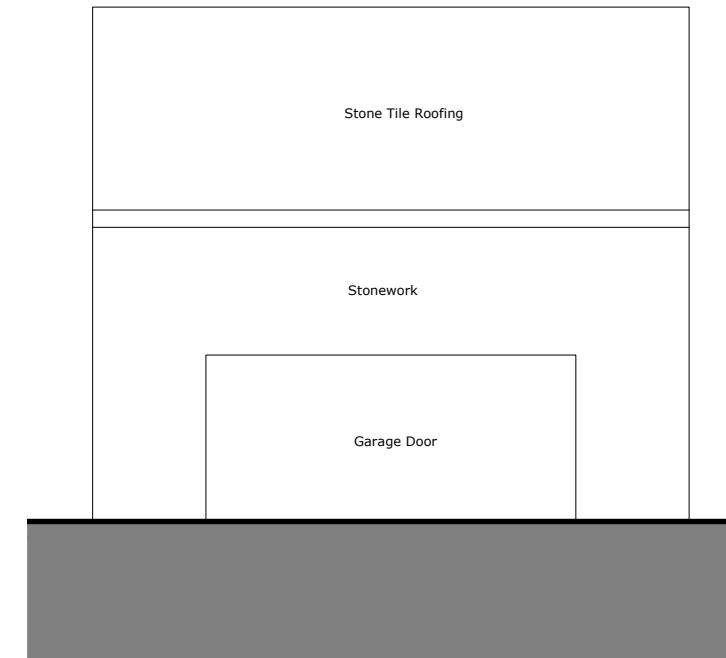


Existing Garage - Front Elevation

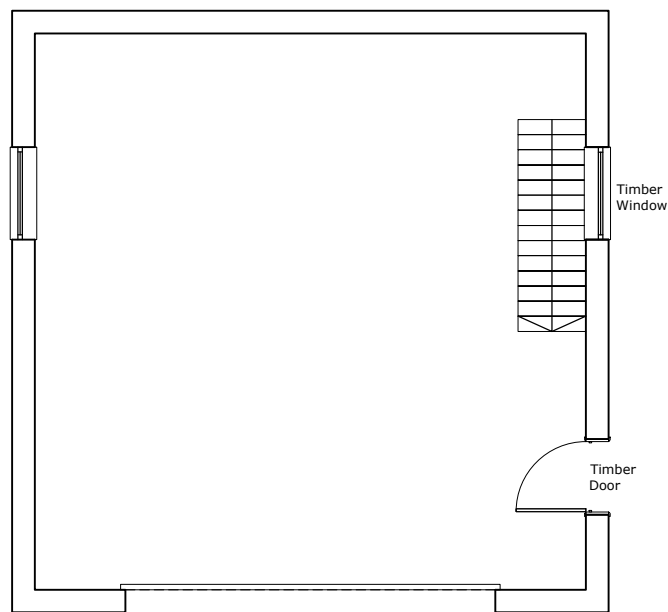

Existing Garage - Ground Floor Plan

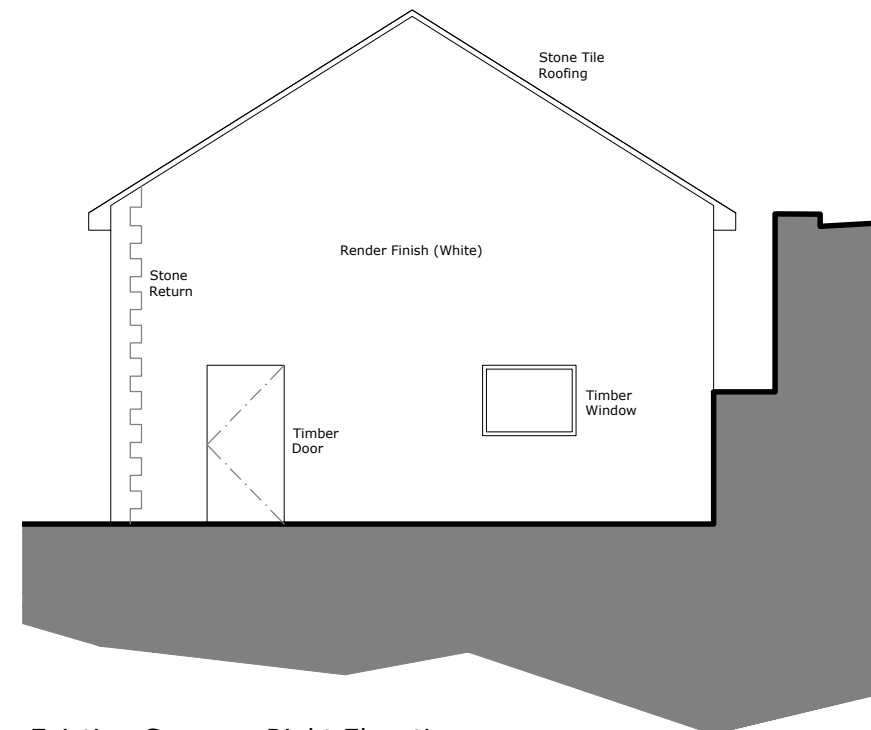

Existing Garage - Right Elevation

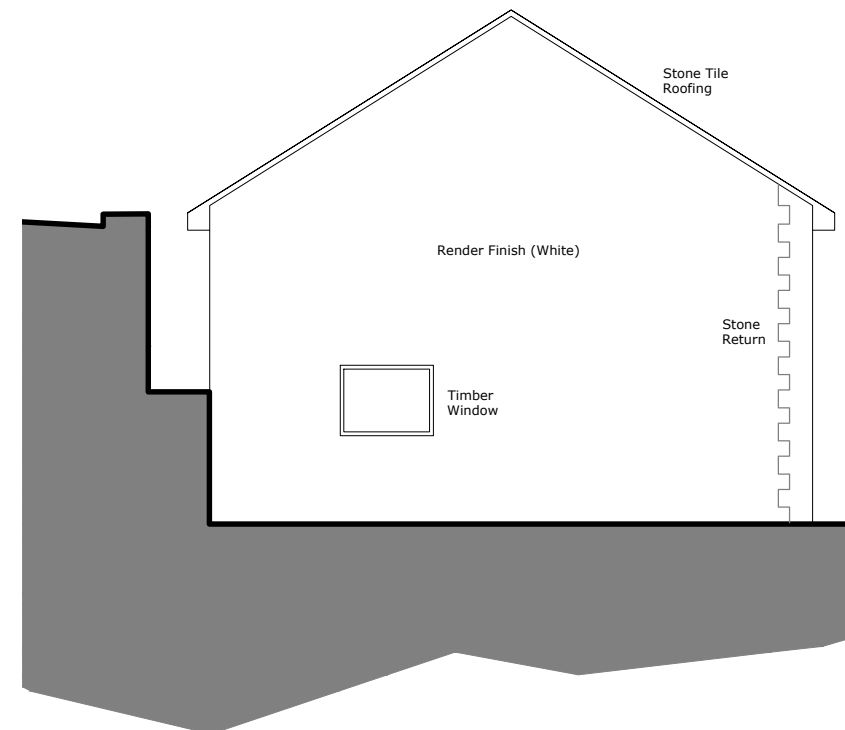

Existing Garage - Left Elevation

A	Initial Issue	03.12.23
Rev	Description	Date

**S75.
DESIGN**

Project
 New Detached Garage
 Leapings House,
 Leapings Lane,
 Thurlstone, Sheffield S36 9QP

Drawing
 Existing Garage Plans & Elevations

Scale NTS @ A3	Drawn CJR	Date Dec '23
Drawing Purpose FOR PLANNING		
Ref. 1043-S75-XX-XX-DR-A-01025	Rev. A	

A3