


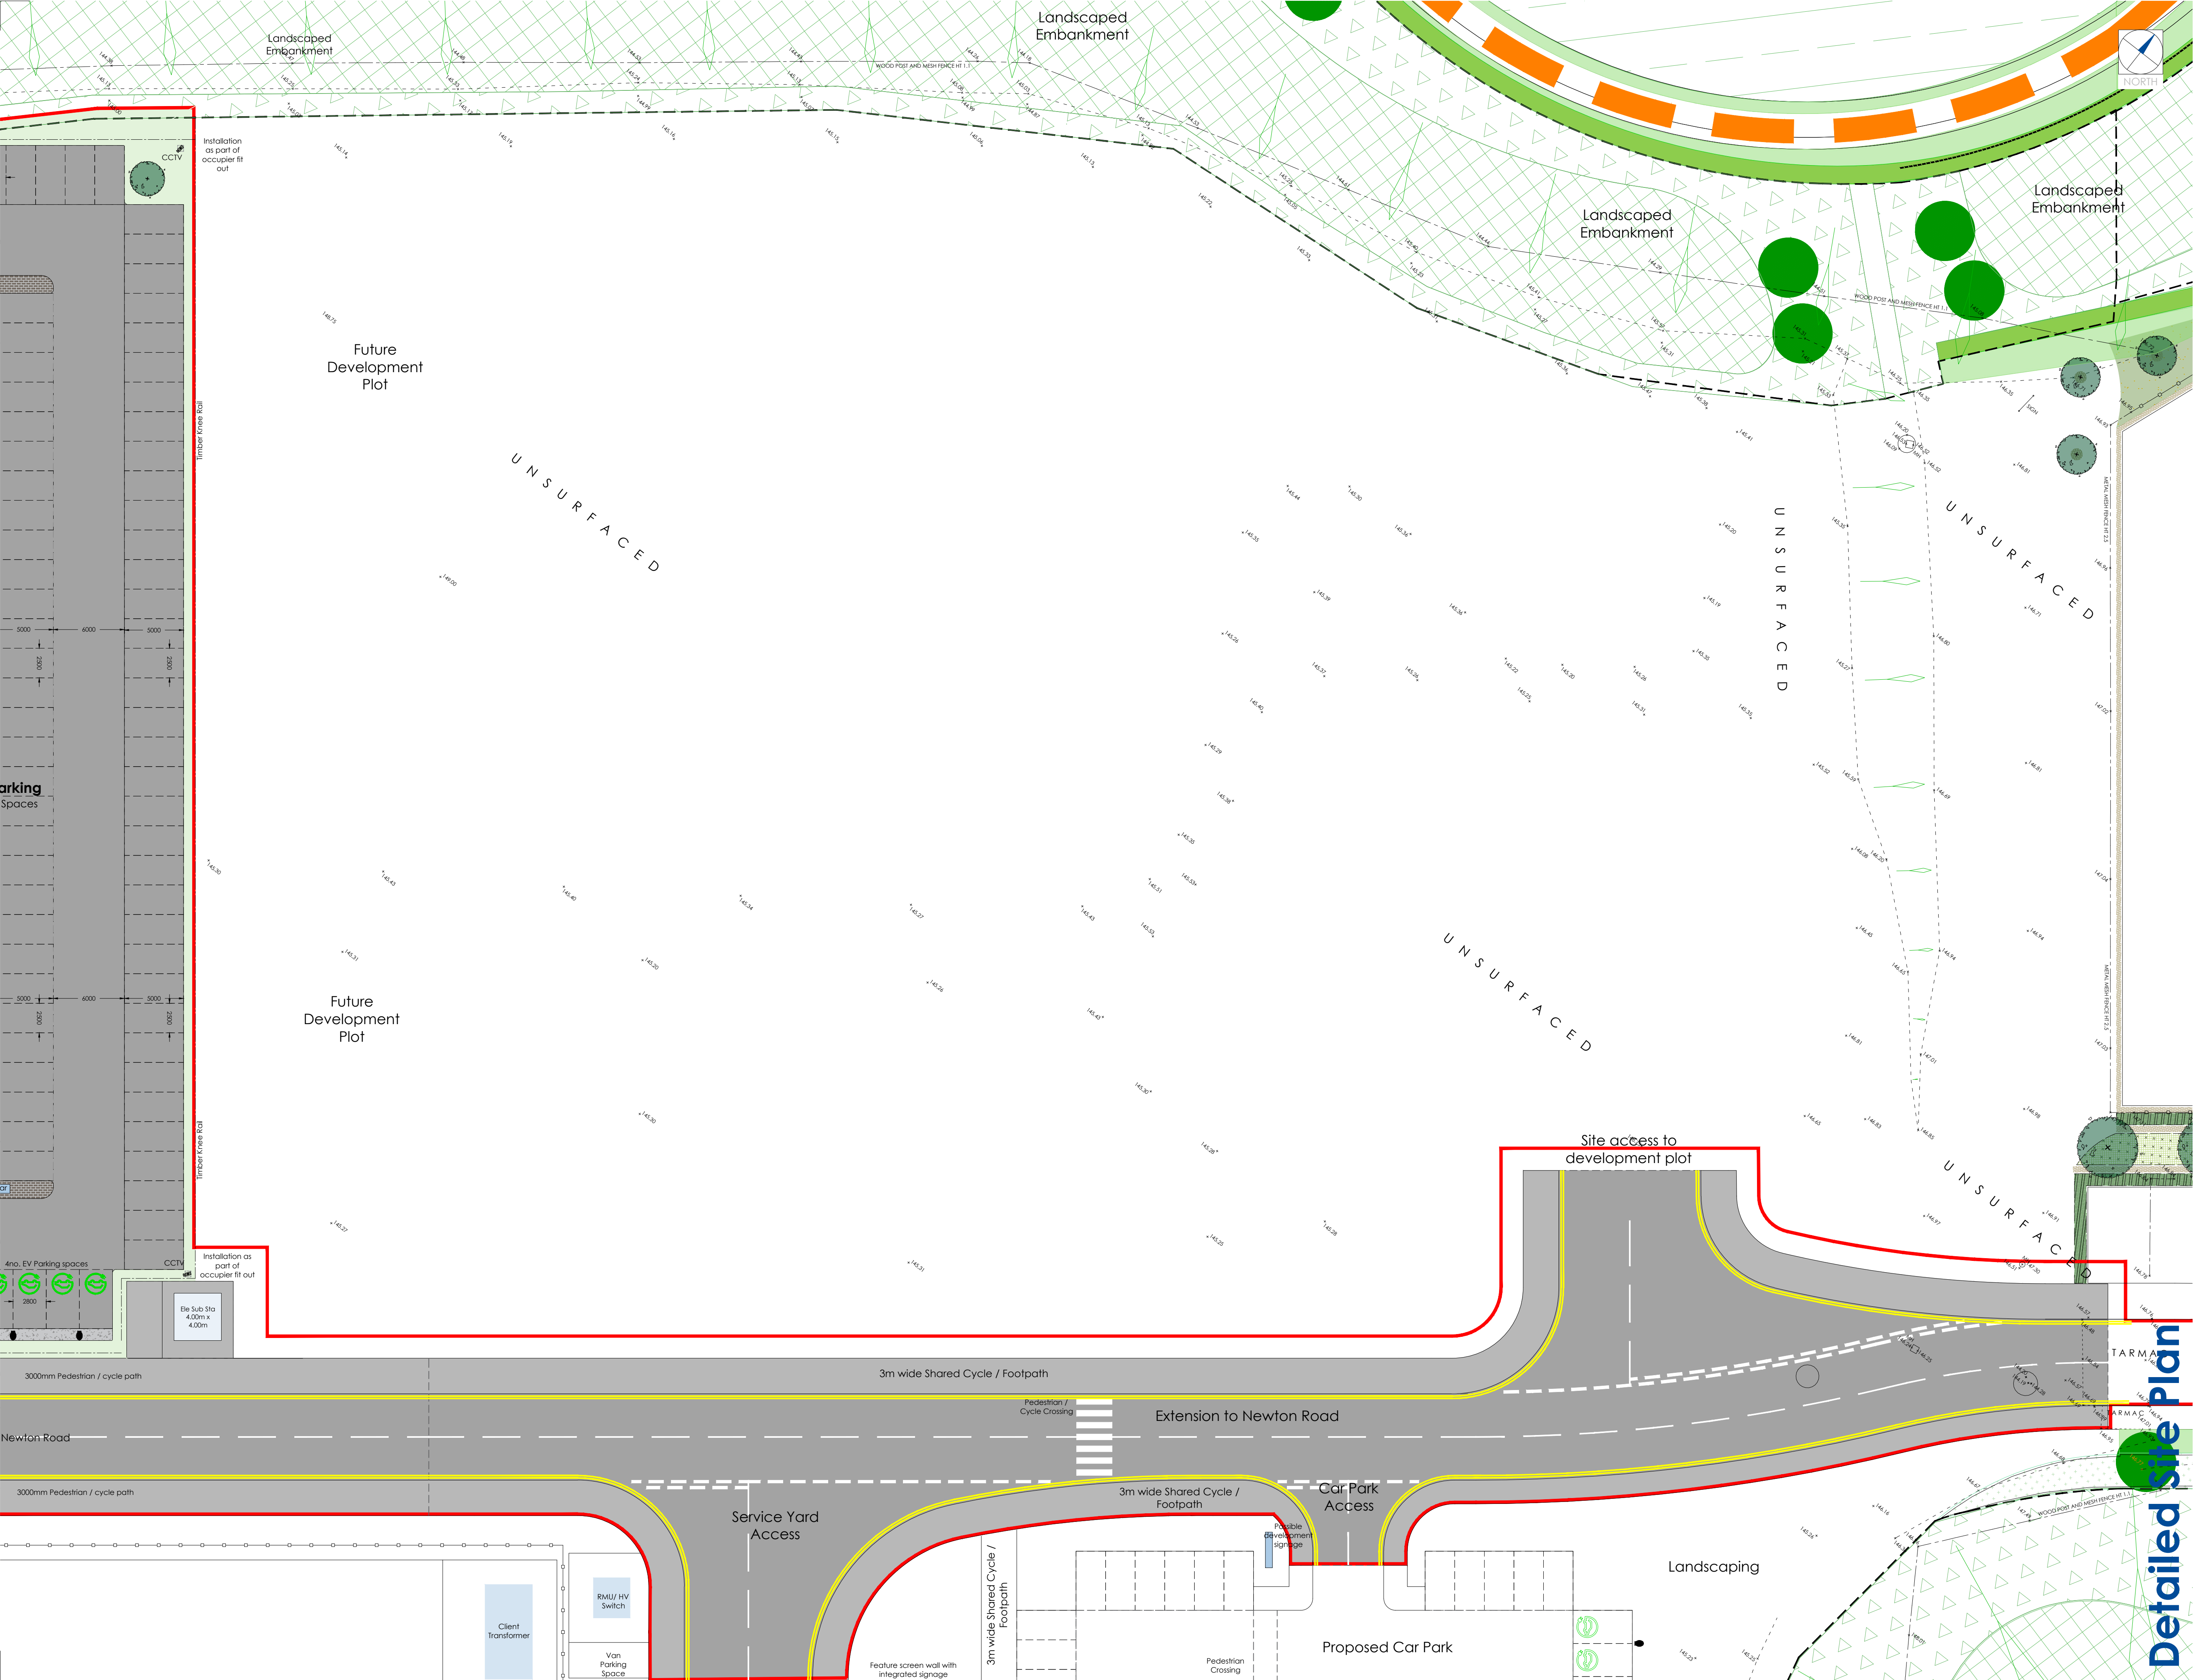

The Harris Group Ltd does not accept liability for any deviation to our drawings or specification. This Drawing is copyright and may not be reproduced in whole or part without written authority. Do not scale off this drawing.

Rev	Date	Description	Drawn	Chkd
R01	02.10.25	Updated	NBB	JMR
R02	17.10.25	Updated	NBB	JMR
R03	22.10.25	Updated to comments	NBB	JMR

PLANNING DRAWING

This drawing has been prepared for submission to the relevant Local Authority as part of a Planning Application. It is not intended to assist with the pricing of any elements.

For Structural details refer to the Structural & Civil Engineers detailed design drawings & specifications.

For M&E information, refer to the M&E Engineers and sub contractor's design drawings & specifications.

Do not scale from this drawing. Verify all dimensions and setting out on site. Notify any discrepancies to the architect.

For Health & Safety information, refer to the Designers Risk Assessments. This drawing is copyright and may not be reproduced in whole or part without written authority.

Drawing Notes:
The extent of the planning boundary is defined by the outermost edge of the red line.

0 2.5 5 7.5 10 12.5m
SCALE 1:250

THE HARRIS PARTNERSHIP
WAKEFIELD - T. 01924 291800
719 JAMES STREET, WAKEFIELD, WF1 3QA
MANCHESTER - T. 0161 2388555
CUMMER INFIRMARY, 17 DASH STREET, MANCHESTER, M14 6AB
MILTON KEYNES - T. 01908 211 1 577
The Old Rectory, 79 High Street, Milton Keynes MK14 6AB
READING - T. 0118 930 7700
101 London Road, Reading RG1 1BT

ARCHITECTS
LONDON - T. 020 7409 1215
10 Gower Street, 10th Floor, London, WC1E 6BT

Client
Harworth Estates Investments Limited

Harworth

Project Title
PROPOSED PLOT 6 DEVELOPMENT GATEWAY 36
Deane Valley Parkway
Rockingham
Barnsley

Drawn	Checked	Scale	BA1	BIM Status	Date
NBB	JMR	1:250	NA	NA	08/25
Drawing Status	Rev.	THP Project No	Number	Project No.	Originator
PLANNING	P03	12006-6	1013	12006-6	THP
Volume	Level	Type	Role	Number	
XX	XX	DR	A	1013	