



All drawings should be read in conjunction with the entire PL Series drawings. Full details and specifications will be provided following approval of the planning application and through a formal Building Control submission prior to commencement of site works & construction.

Existing Property

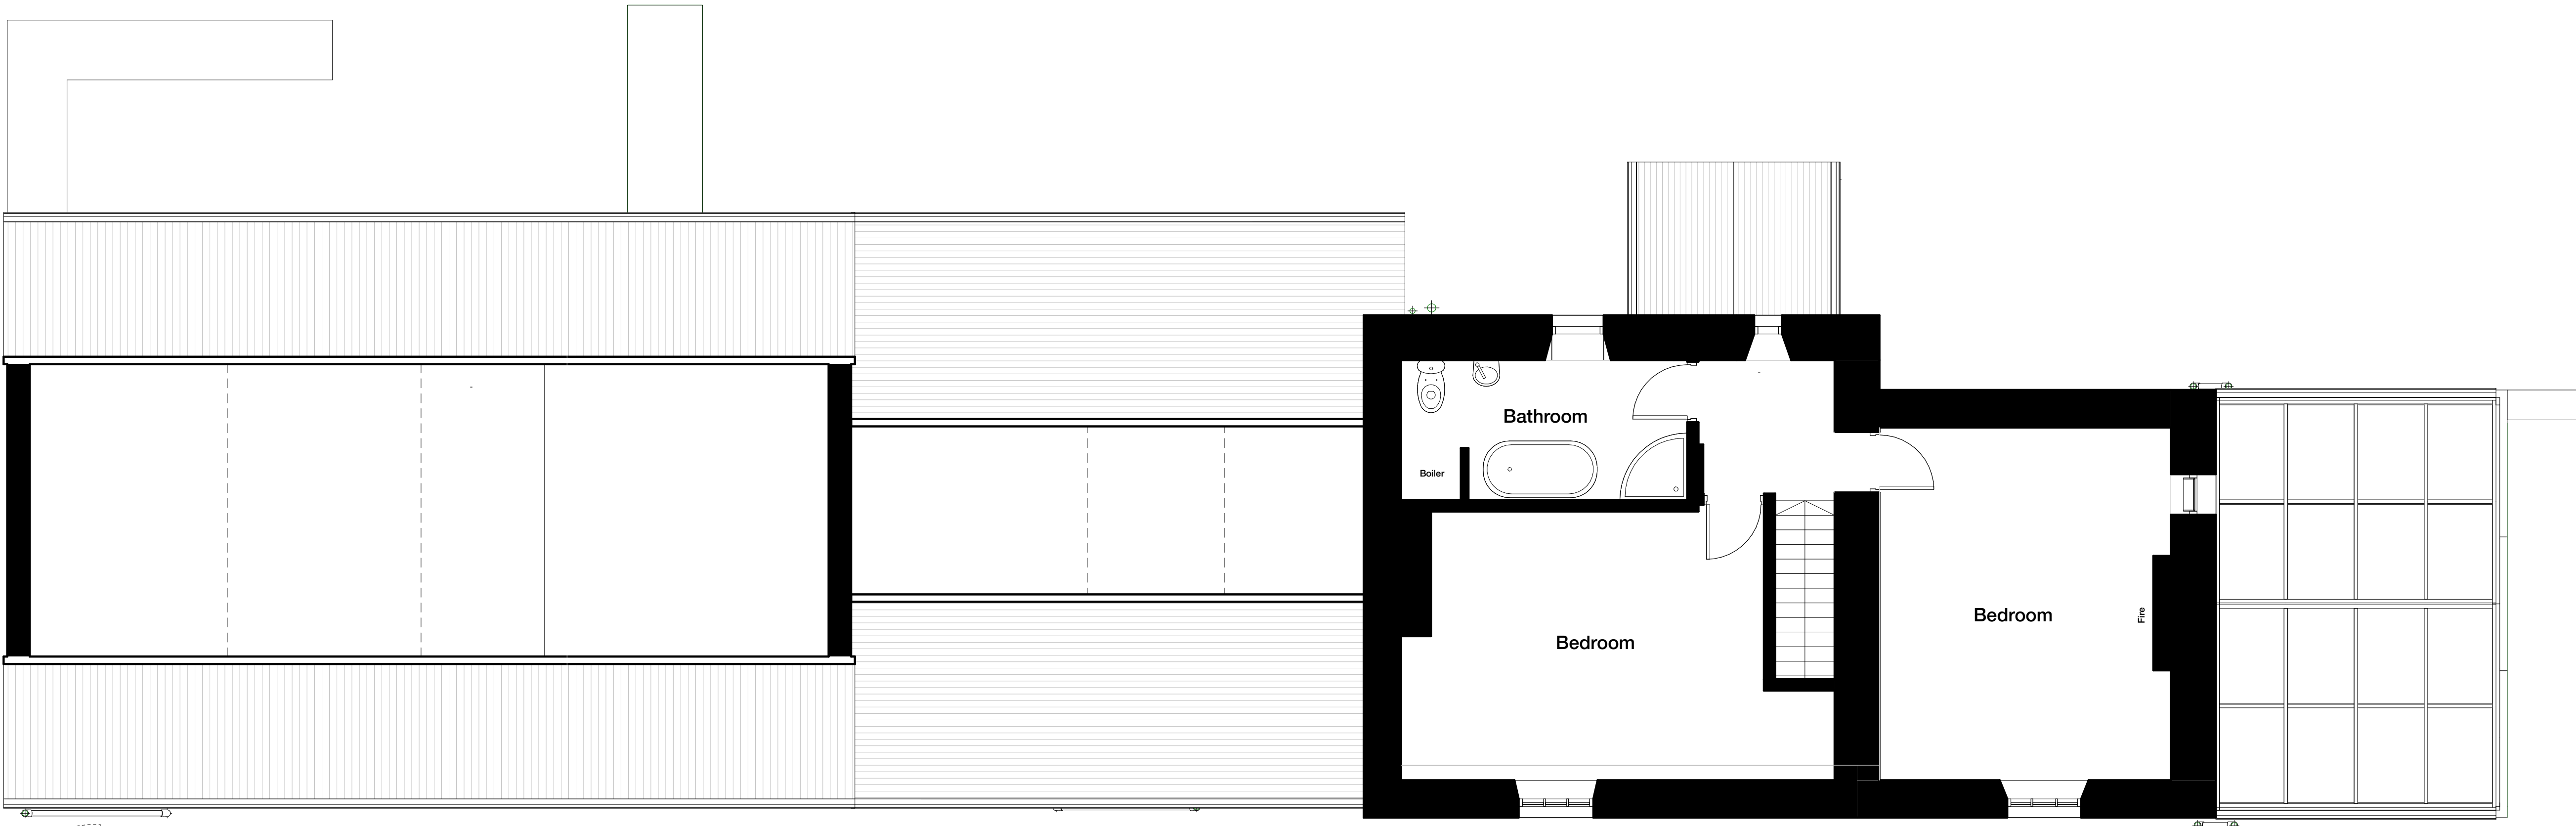

Existing First Floor Plan
1 : 50

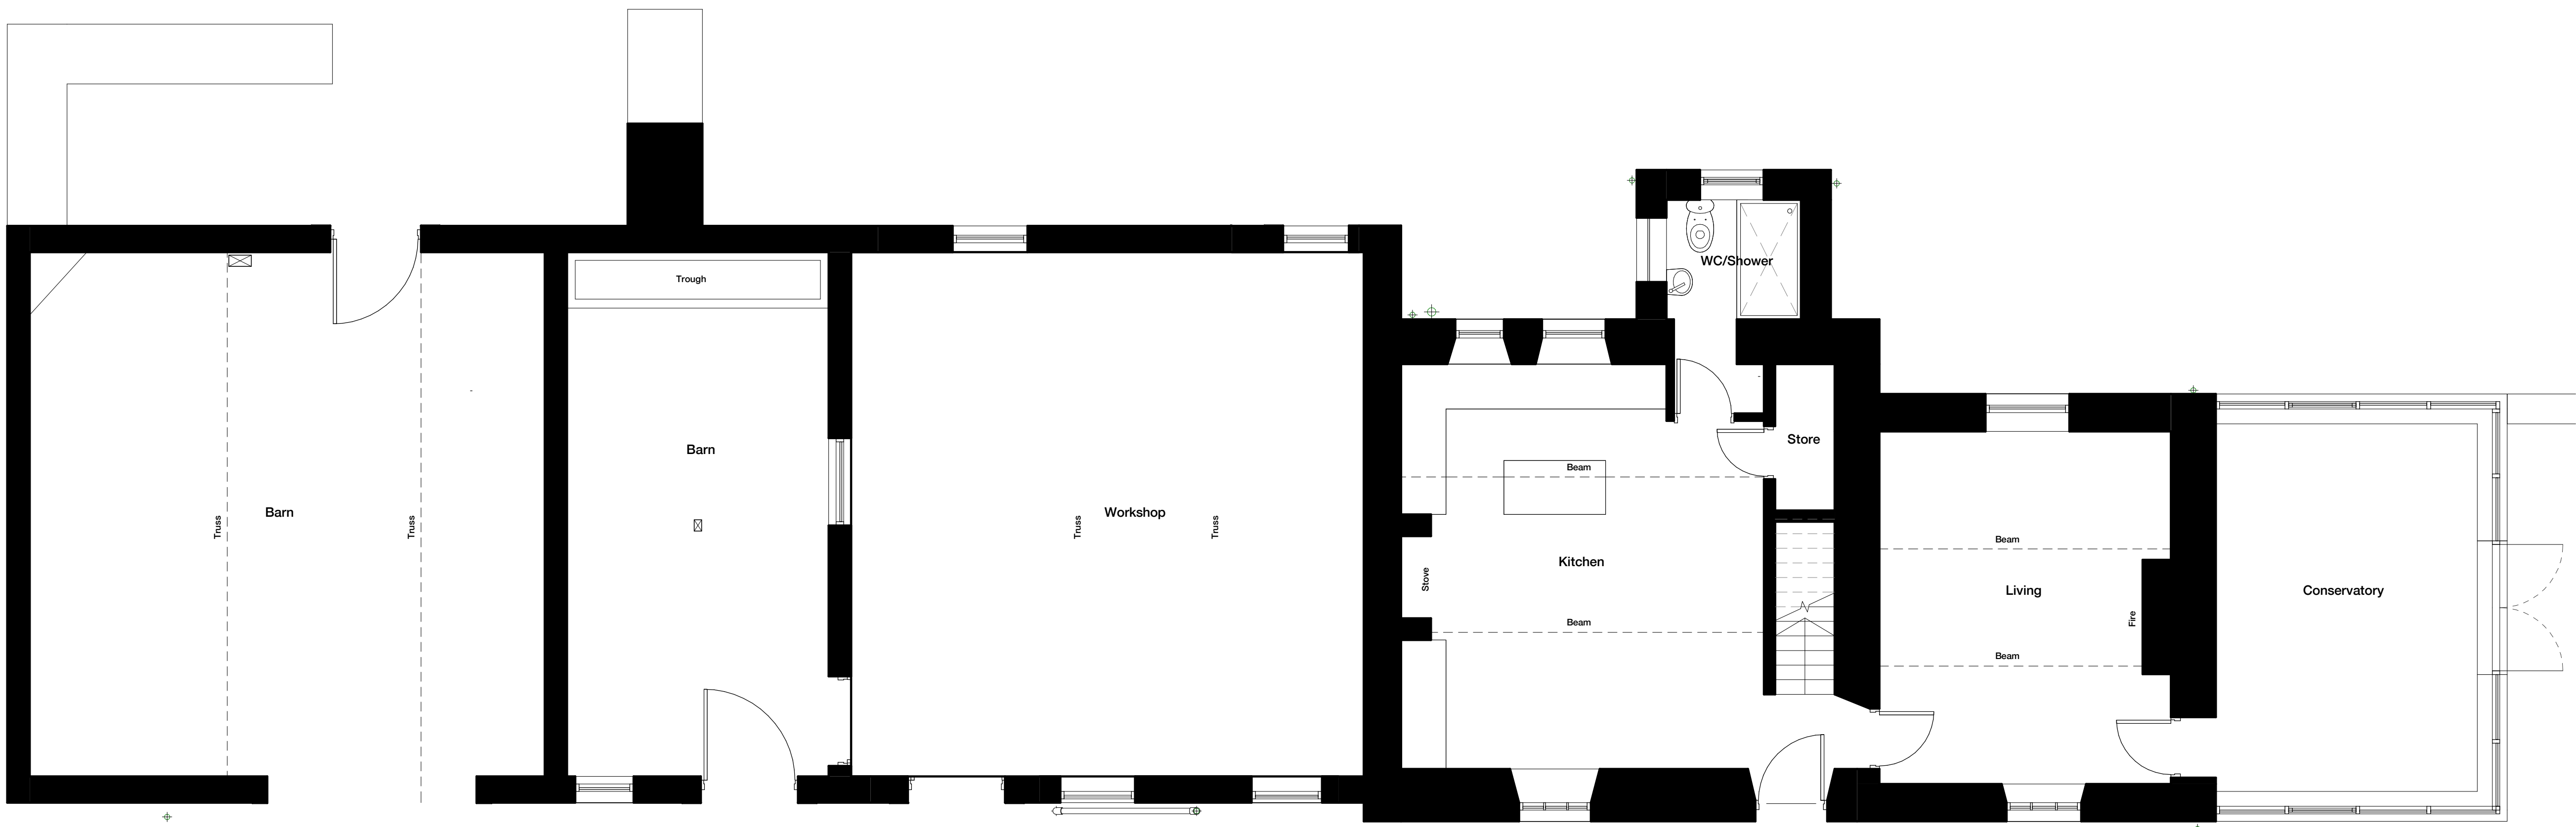

Existing Ground Floor Plan
1 : 50

B	Planning Issue	12.04.21	LW
A	Pre-App Issue	08.06.20	LW
Rev	Description	Date	By

peakarchitects

Broomfield, 8-10 Broomfield Road, Sheffield, S10 2DR

www.peakarchitects.co.uk

Project
346-2019
Truncheon Farm, Worley

Client
Mark Barton

Status	Information	Comment	Approval	Tender	Construction	As-Built
	☐	☐	☒	☐	☐	☐

Drawing
PA - PL - 003
Farm House - Existing Floor Plans

Revision	B	Date	09.03.20
Scale	1 : 50@ A1		

PLANNING