

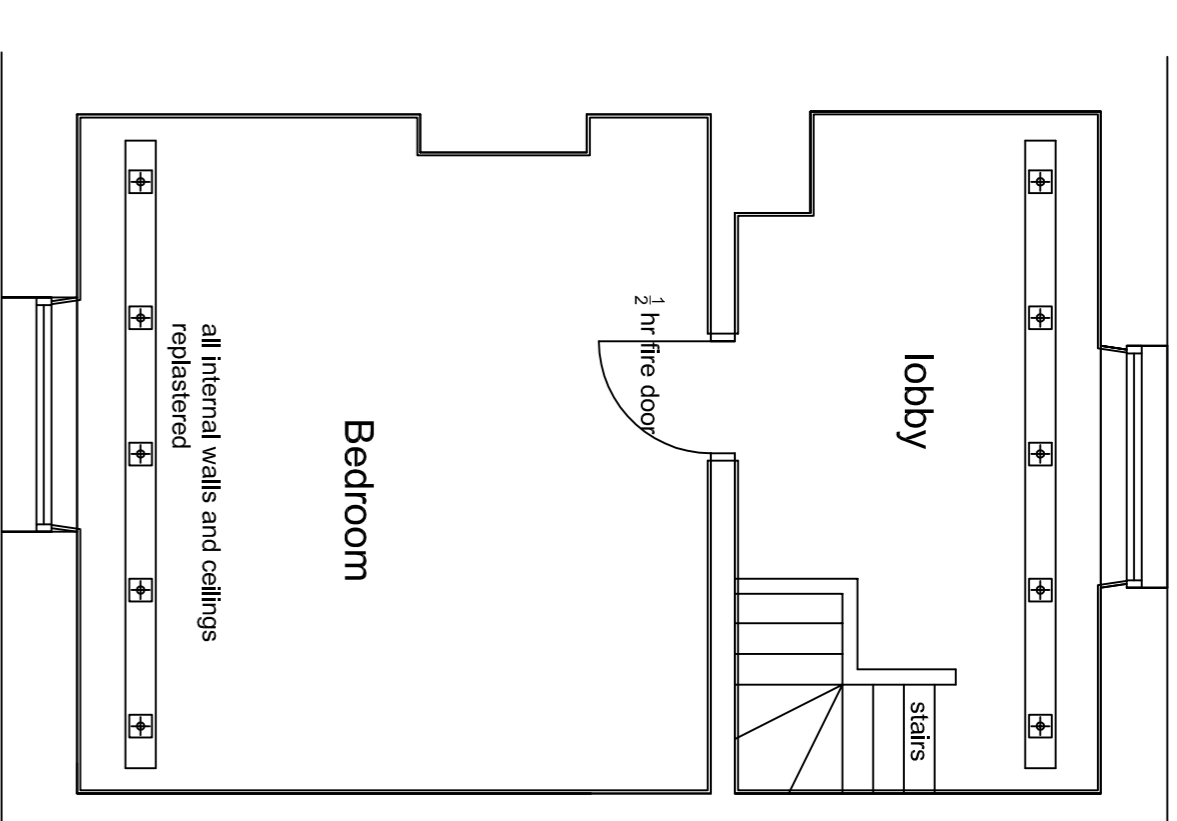


PROPOSED FIRST FLOOR PLAN
PLOT 70; 72 & 74; 76

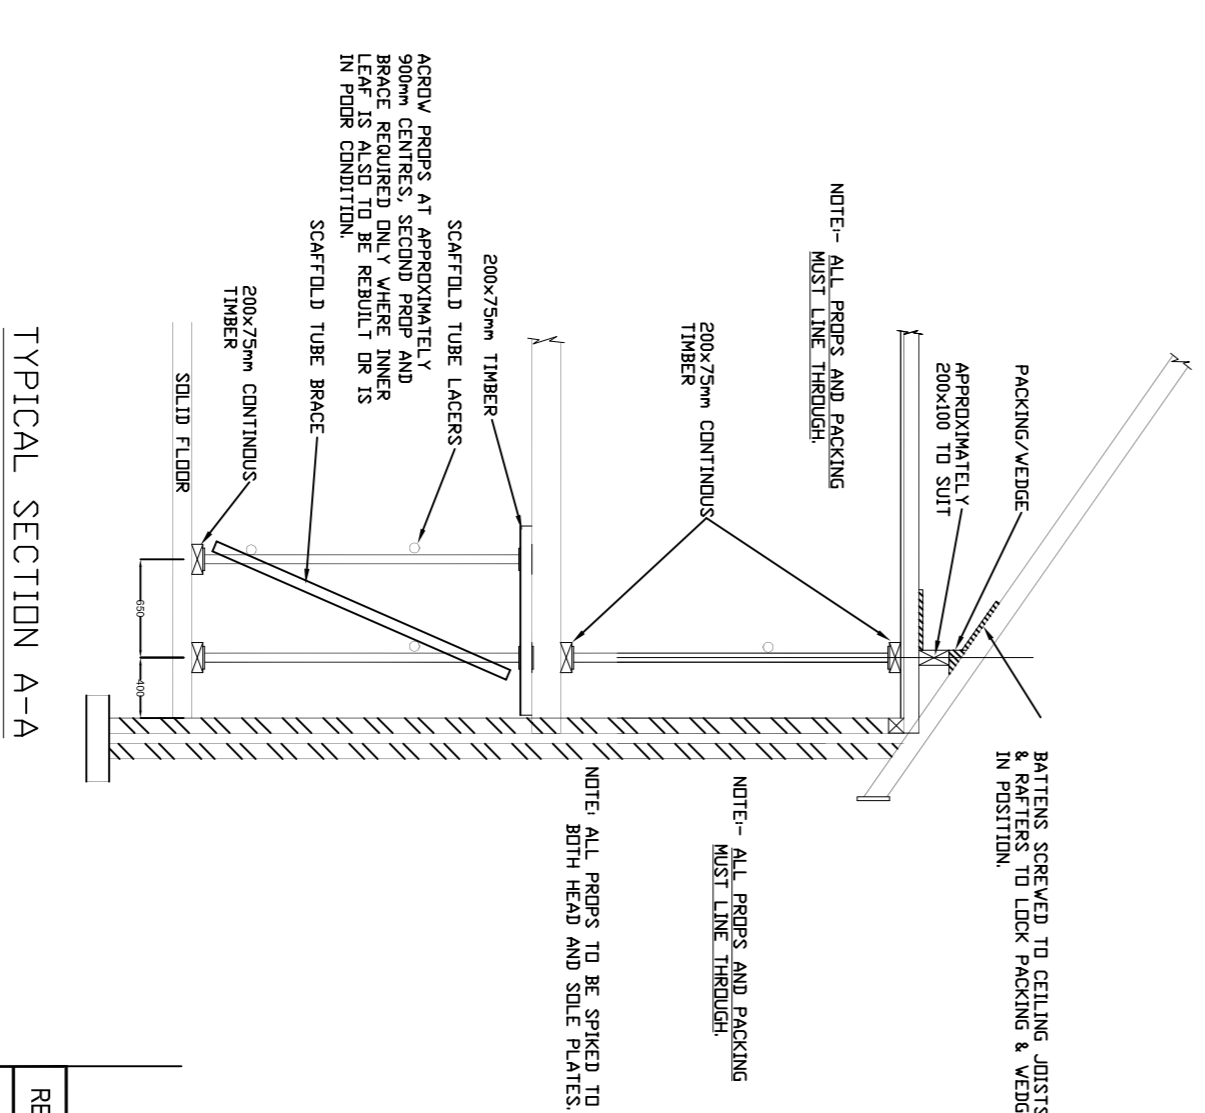

SECOND FLOOR PLAN
PLOT 70

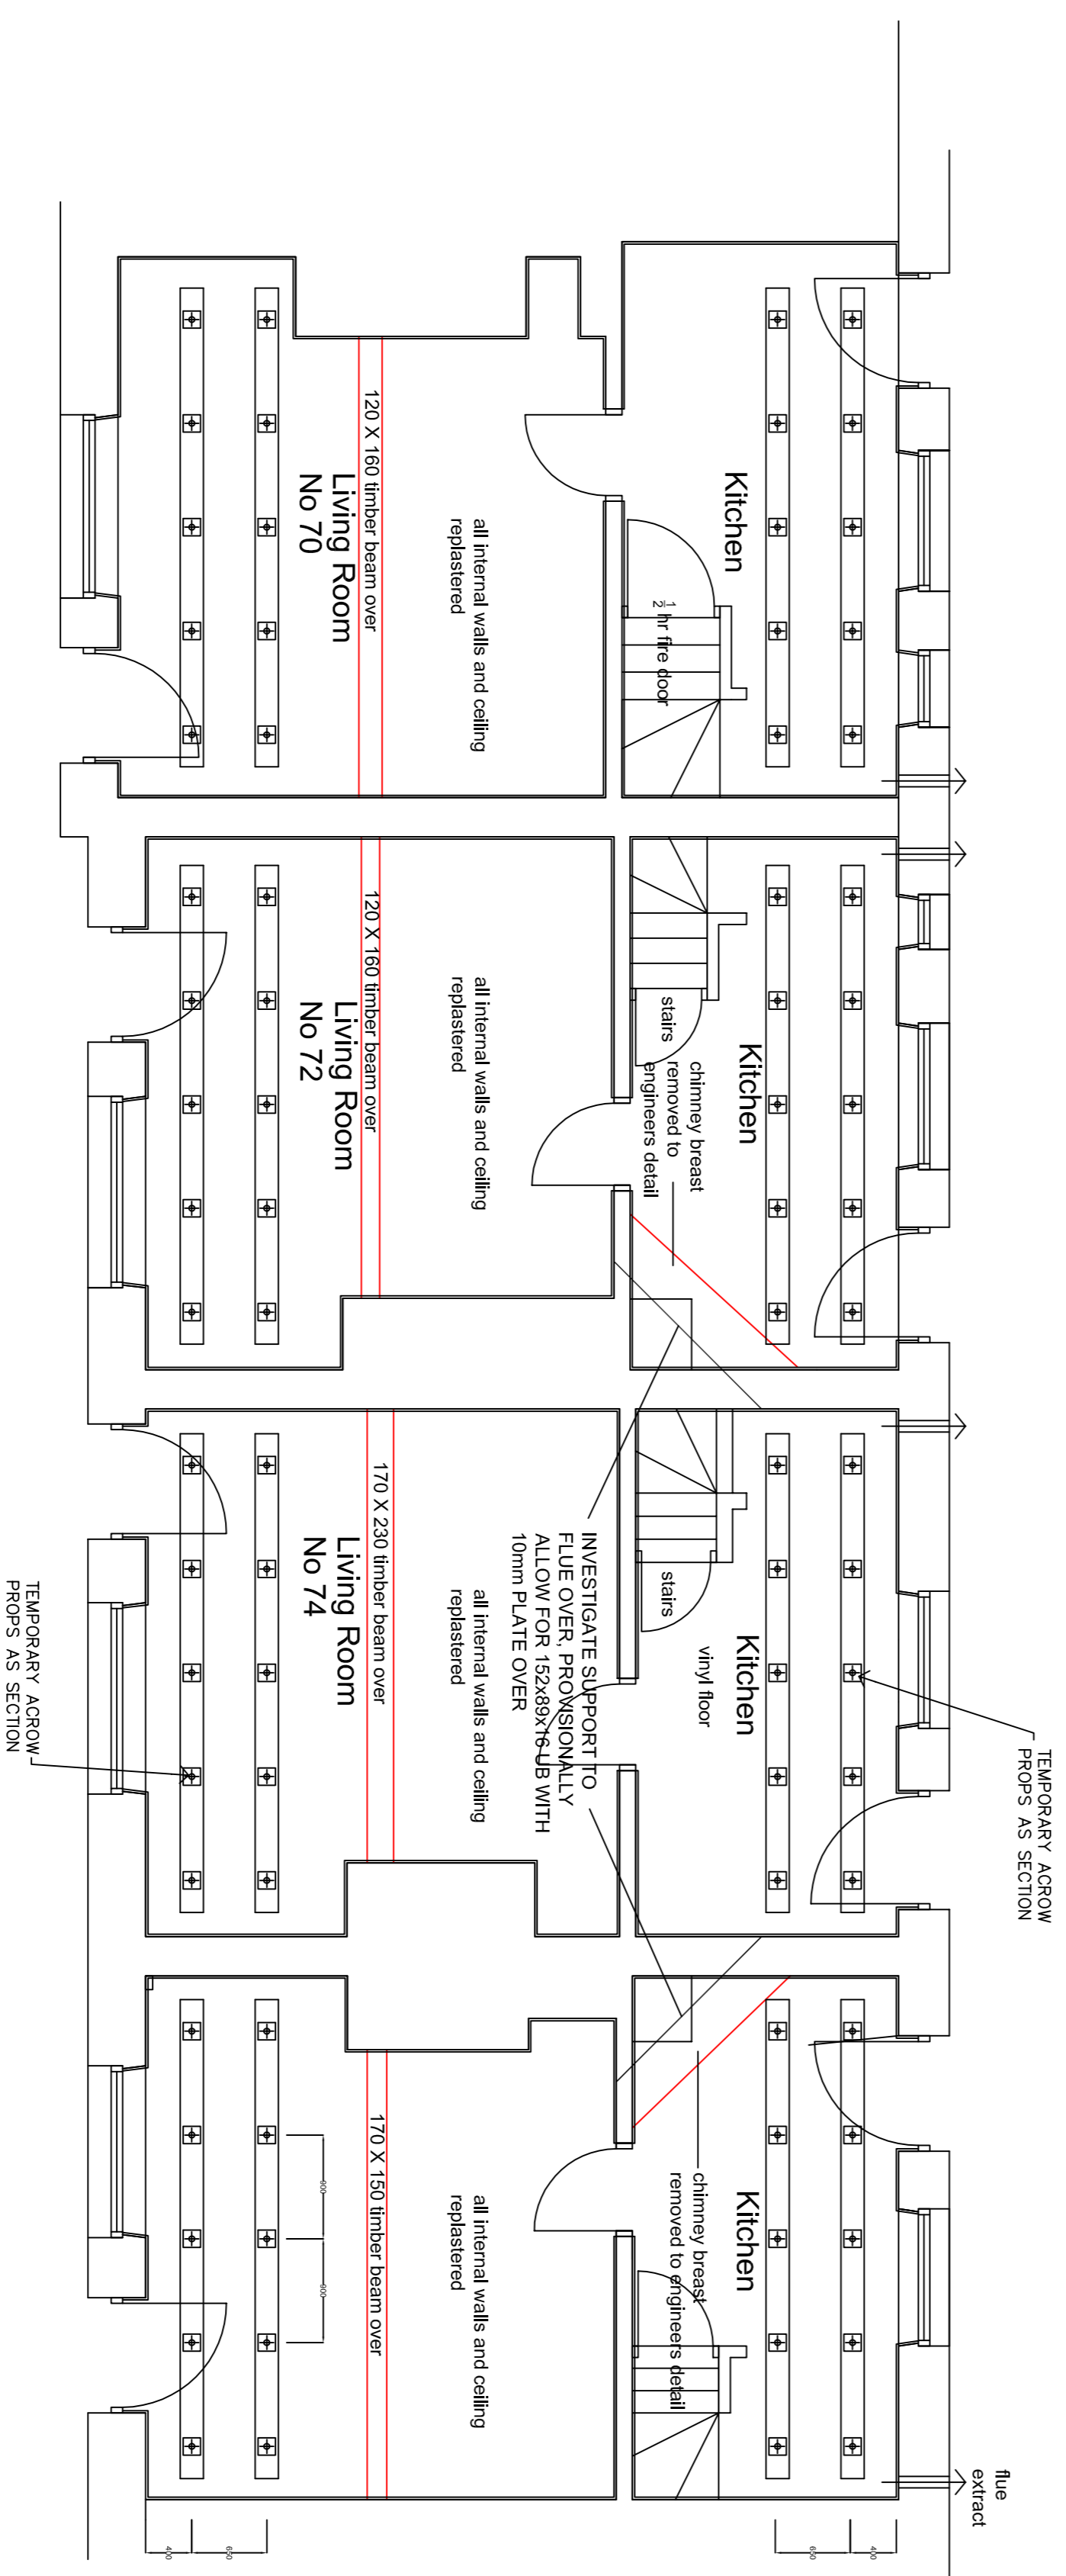

TYPICAL SECTION A-A

PROPOSED GROUND FLOOR PLAN
PLOT 70; 72 & 74; 76

| REV | DATE | DESCRIPTION |
|-----|------|-------------|
| | | |

This contract is to comply in all respects with the current Building Regulations and to provide all site preparations and works. Do not scale from the drawings, use written dimensions. To be read in conjunction with the Tender Schedule & Safety Plan. For further details see the specification on the contract documents or contact the project manager on 01223 810000 or 01223 810001. Do not use reproduction from copyright sources without the permission of the copyright owner. All rights reserved. © 2012 NPS Group. All rights reserved. No part of this publication may be reproduced, stored in a retrieval system, or transmitted, in any form or by any means, electronic, mechanical, photocopying, recording, or by any information storage and retrieval system, without the prior written permission of the copyright owner.

nps group

NPS BARNSELEY LTD

PO BOX 60
BARNSELEY
LEIGH ROAD
TEL: 01223 779450
TEL: 01223 779451
FAX: 01223 779499
EMAIL: enquiries@nps.co.uk

Head Office:
NPS Group Limited, 10 Cavendish Square, St James's Square, London W1D 7EJ
Company Registration Number: 02062882
VAT Registration Number: GB 254 532 100
Office: Other locations can be found on our website: www.nps.co.uk

| | | | |
|---------|---|------------|------------------|
| PROJECT | ELSECAR COTTAGES REPAIRS AND REPAIR WORKS | CLIENT | BERNISELAI HOMES |
| SUBJECT | PROPOSED PLANS WITH PROPPING & CHIMNEY SUPPORTS | DATE | MAY 2012 |
| | | SCALE | 1:50 |
| | | CHECKED | JR |
| | | DRAWING NR | HSG 4258 SL(2)02 |

© NPS. This drawing may not be reproduced in any form without prior written agreement.