



Second Floor Level

First Floor Level

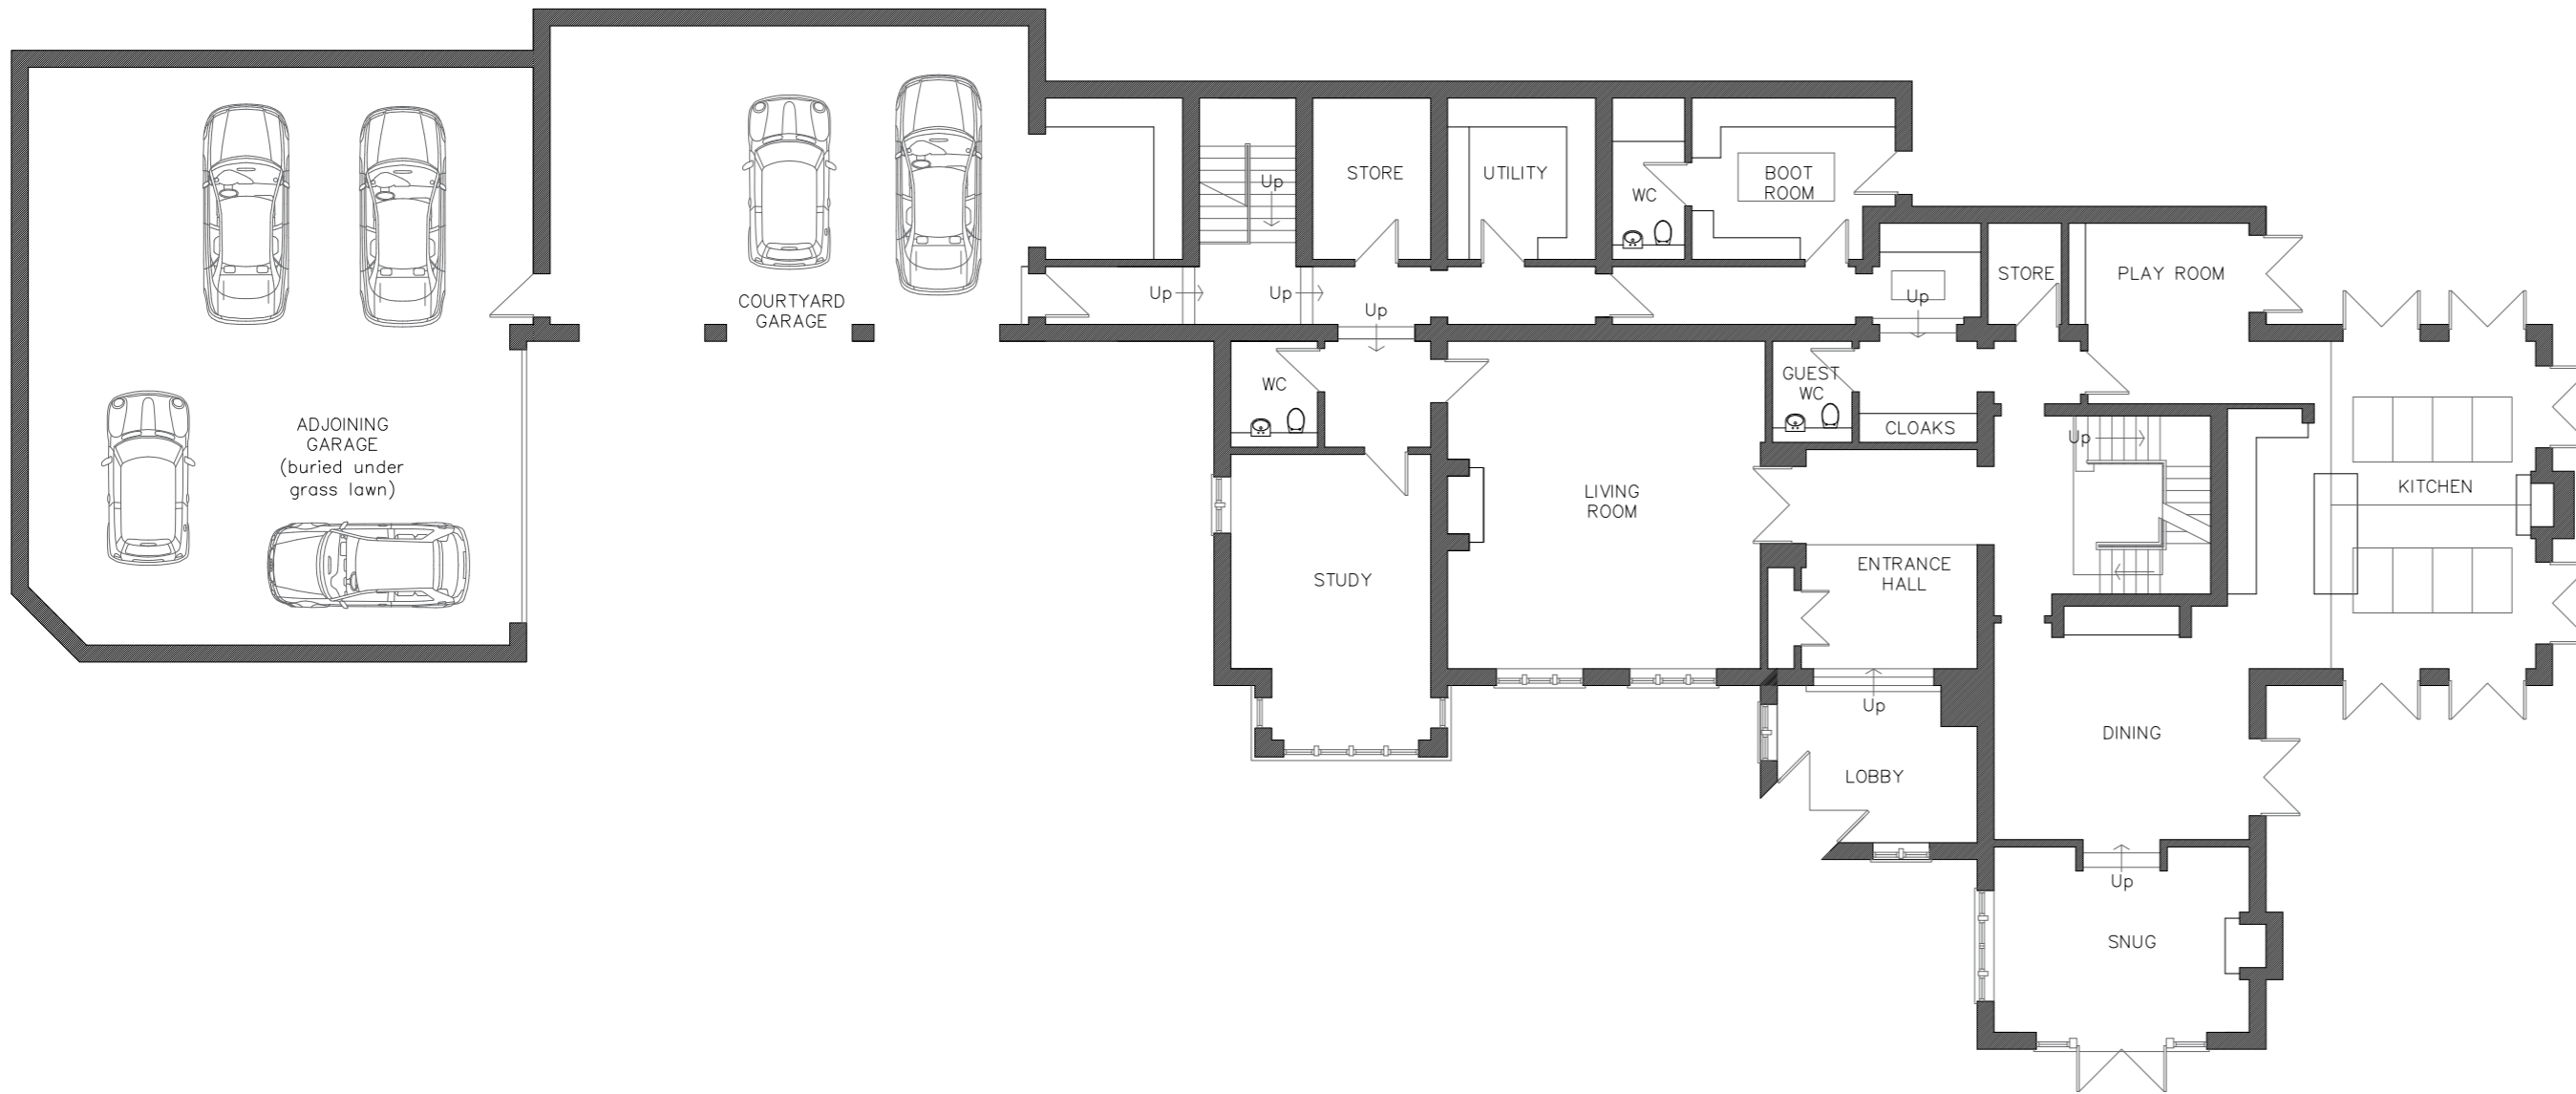

Ground Floor Level

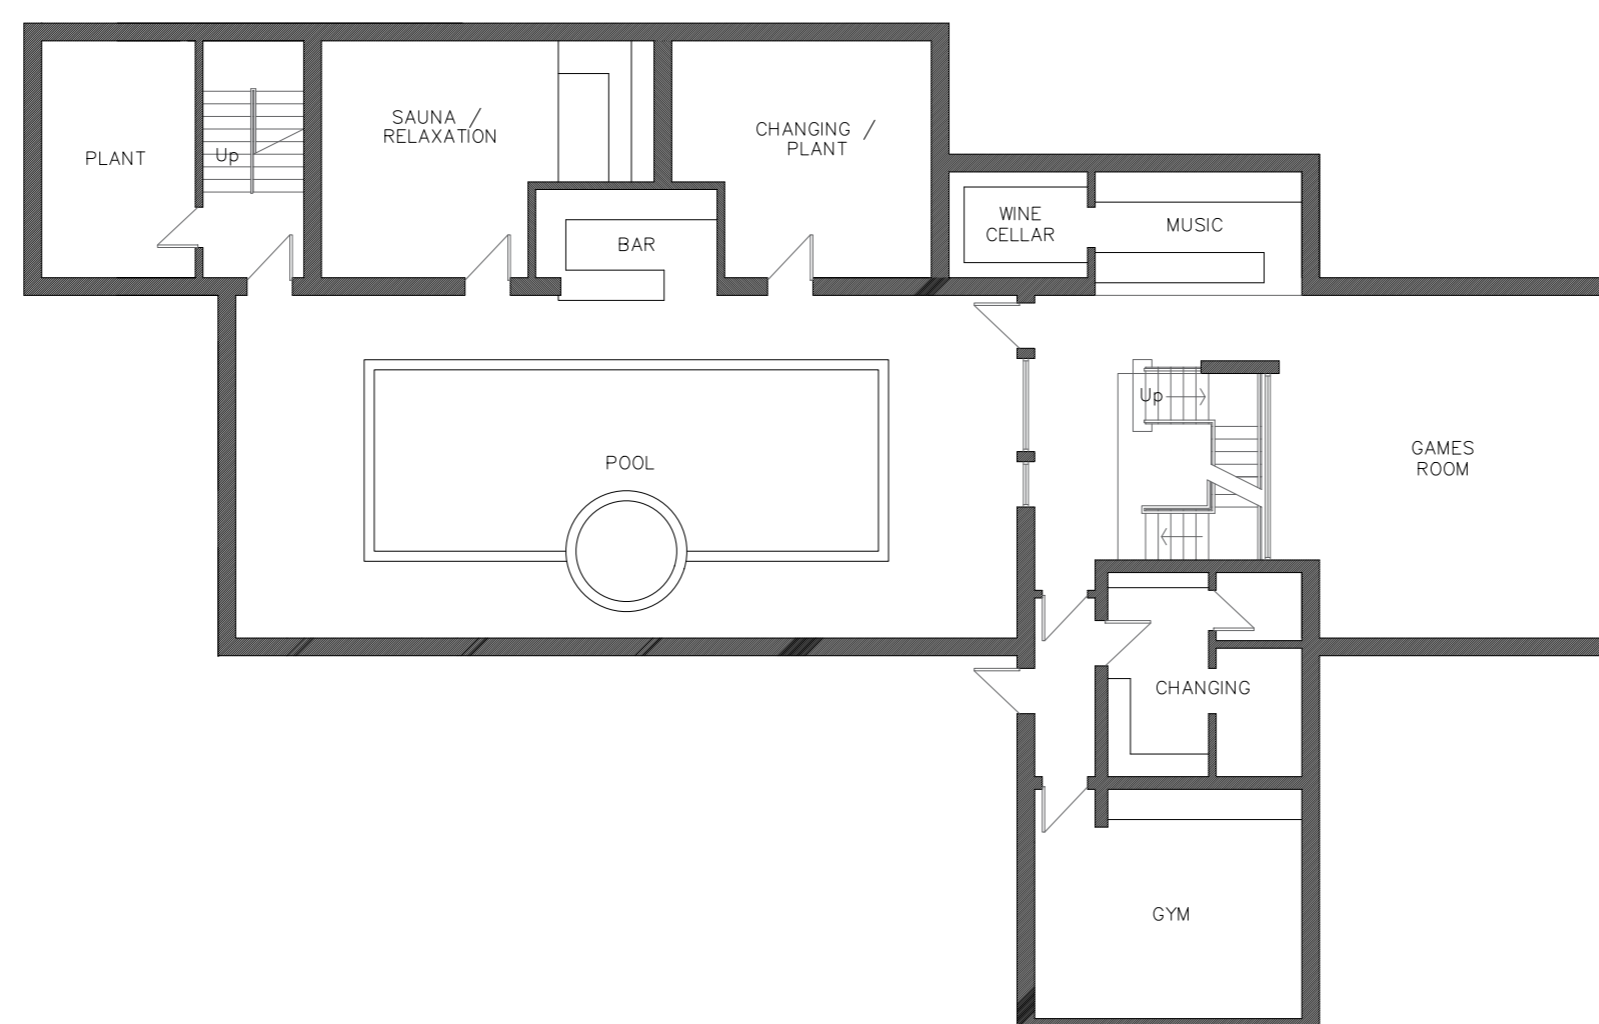

Basement Floor Level