



Notes:  
 • This drawing is copyright.  
 • Do not scale dimensions from this drawing.  
 • This drawing is to be read in conjunction with all other relevant drawings.  
 • All discrepancies on this drawing are to be reported to the architect.  
 • Do not modify any element of this drawing.  
 • Use drawing only for purpose(s) issued.

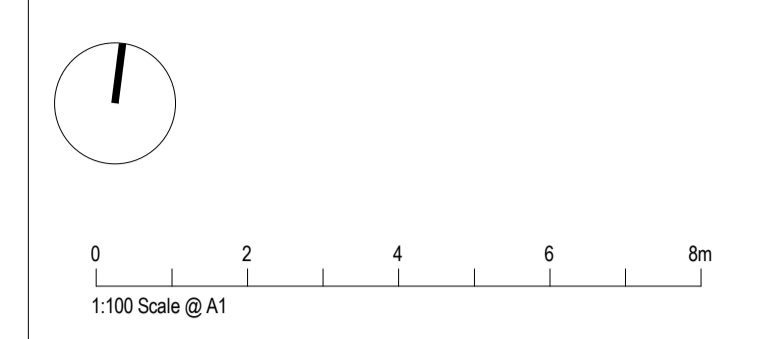


The following external model files are included within this drawing:

- Mansafe / Fall arrest system, to specialist design
- Slip resistant protective walkway
- Medium Shopping Unit (A1-Retail)
- Shopping Unit (A1-Retail)
- Restaurant (A3-Food and Drink)
- Leisure - Cinema (D2)
- Leisure - Other (D2)
- MSCP
- Ancillary

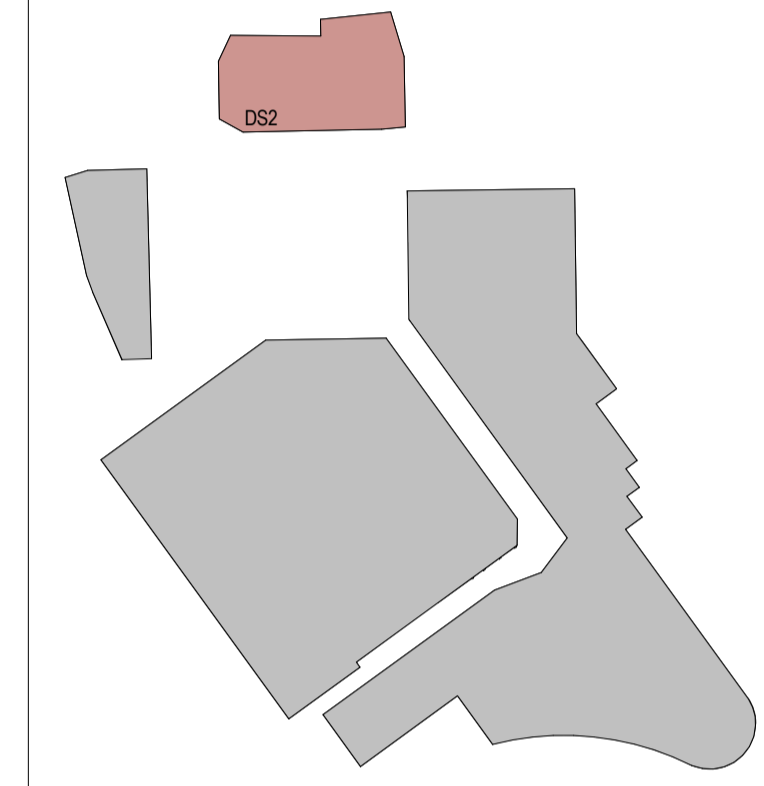

Rev	Date	Revision Notes	Dr	Rv
8	12/04/17	Planning Issue	PM	EA
7	03/02/17	Stage 3 Pricing Issue	PM	EA
6	23/12/16	Initial Stage 3 Issue	SCa	AG
5	13/12/16	Internal layouts developed following structural design review and review of sub-station location. Sub-station repositioned. Goods lift omitted following confirmation of Superbowl UK lift requirements. Escape stairs replanned. Roof plant area extended to suit structure. External door positions updated to suit revised layout.	SCa	SL
4	02/12/16	Coordination Issue	EA	SL
3	01/12/16	Coordination Issue	EA	SL
2	22/08/16	Phase 2 Final Release	CS	SL
1	29/7/16	Phase 2 Release and Revision Number Update	CS	SL

Client: Turner and Townsend

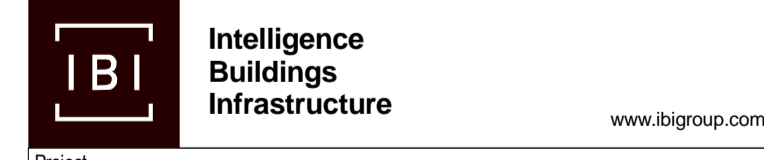

Project: Better Barnsley Town Centre Phase 2

Drawing Title: Roof Plan

Job Number 50727	Drawing Originated Date Nov 2016	PAS 1192 Status Code
Scale@A1 As indicated	Purpose Planning	
Drawing Number BBTC_IBI_D2_A_F100_PL_RF_01	Revision 8	

1 Lower Roof Level  
1 : 100