




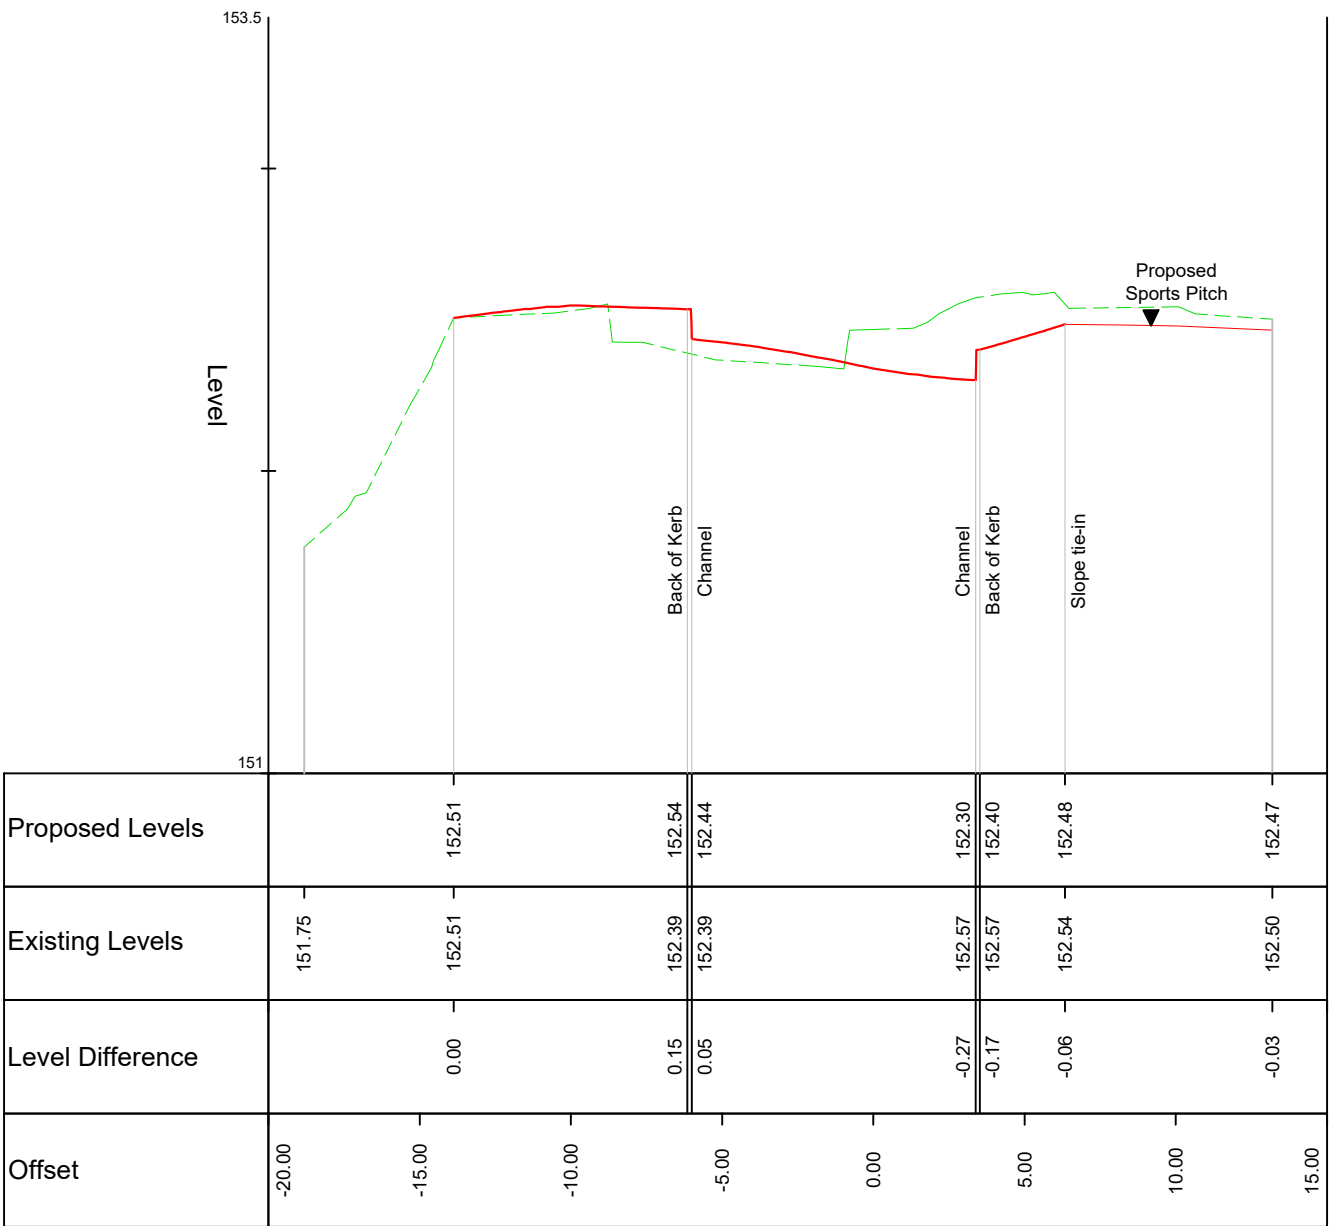


Chainage 10.000

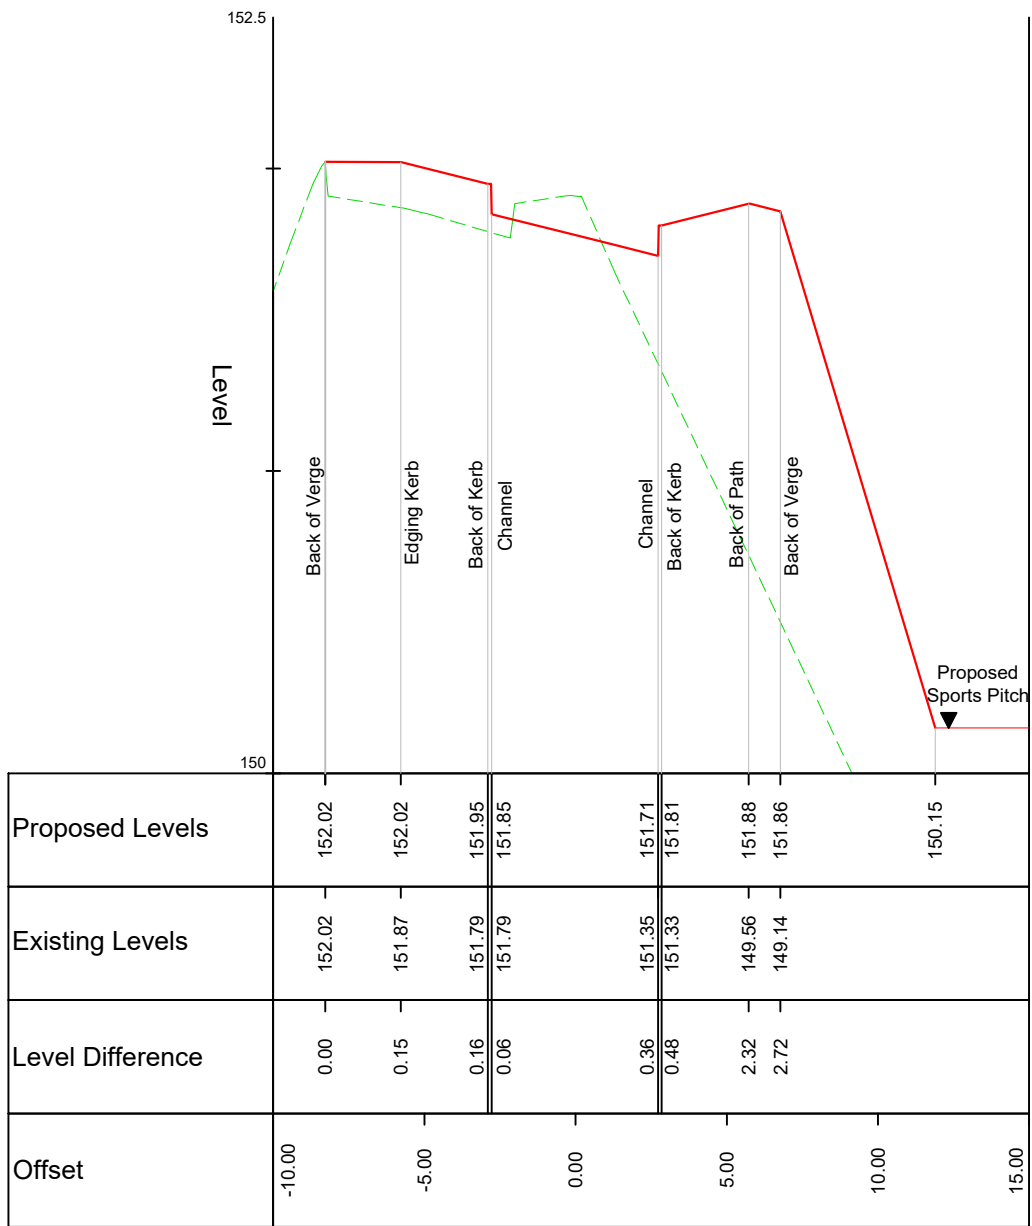


Chainage 35.000

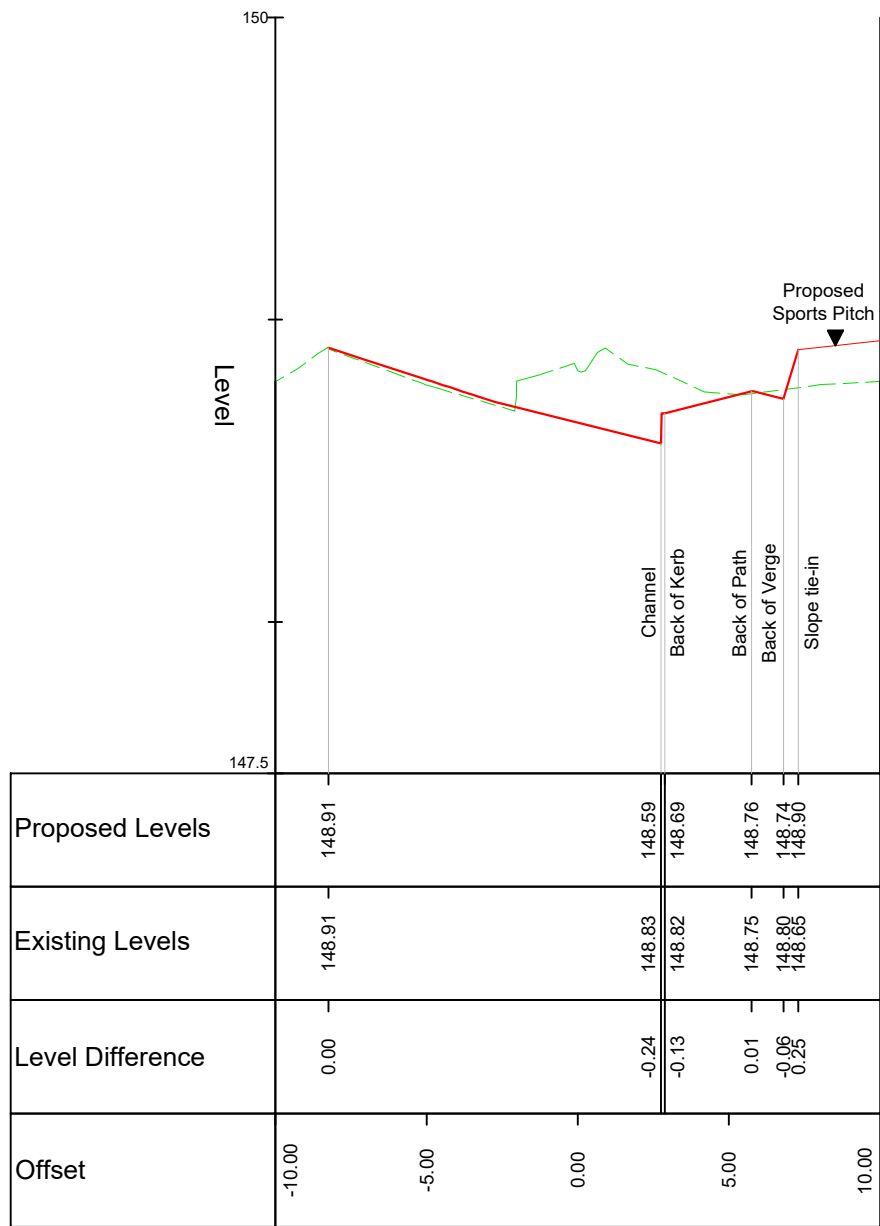


Chainage 80.000

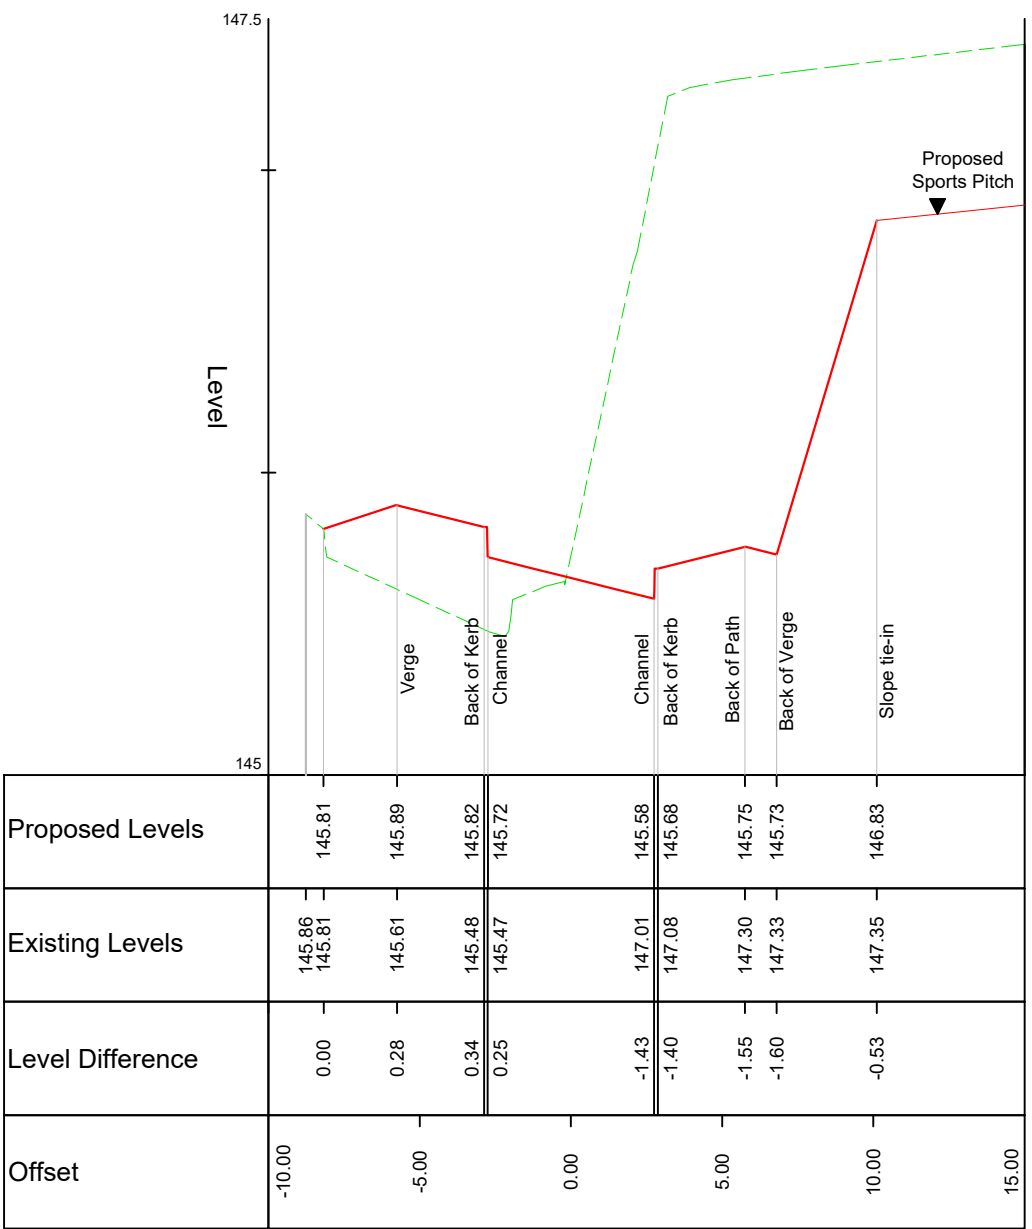

Chainage 135.000

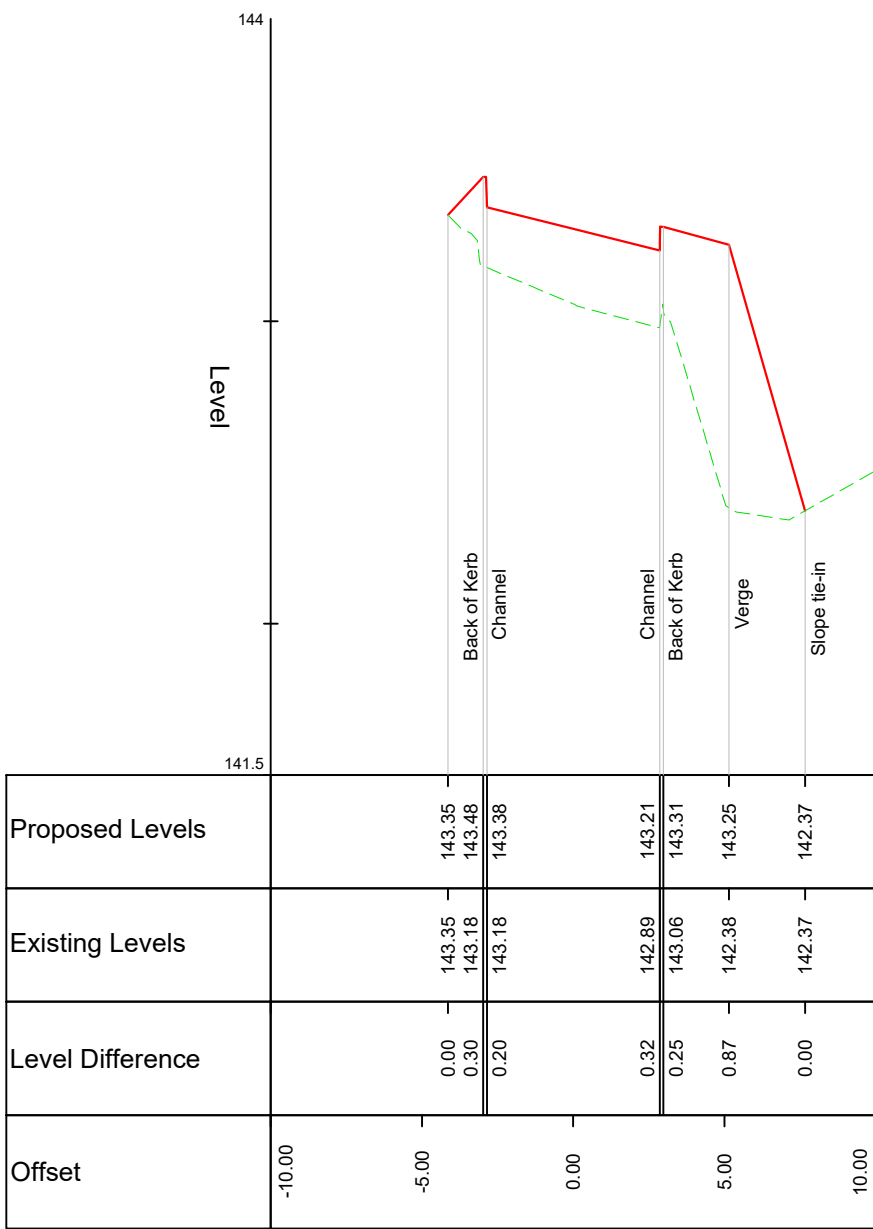

Chainage 180.000

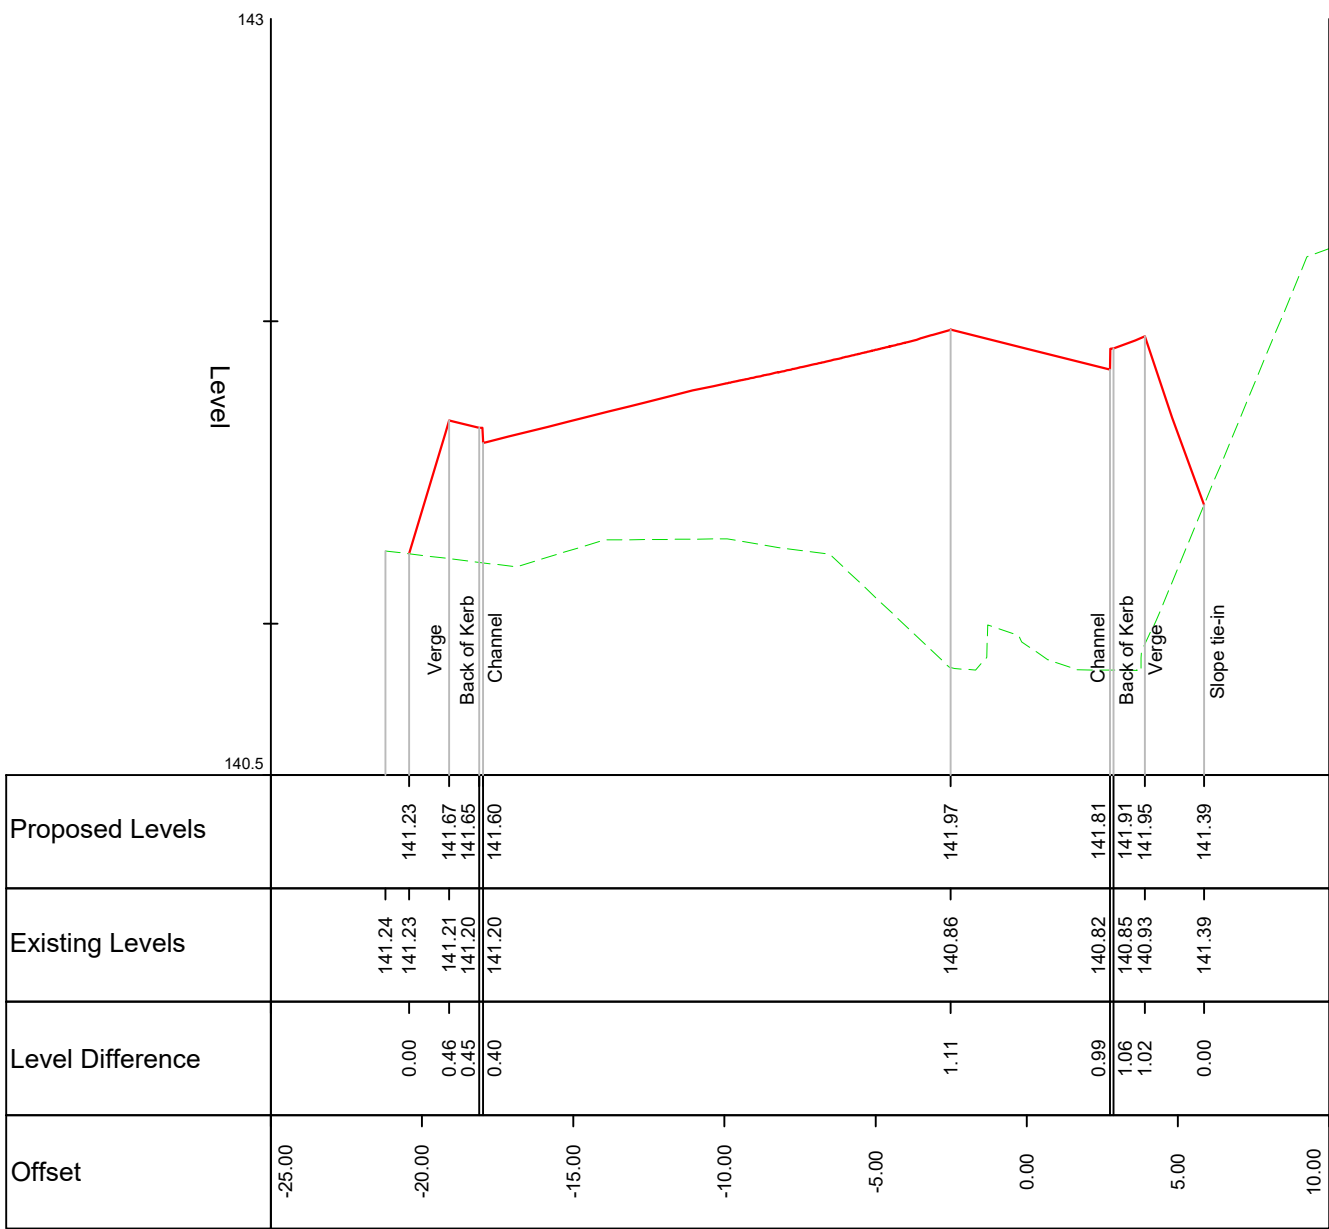

Chainage 203.000



- Notes
- Do not scale this drawing.
 - The Contractor is to verify the setting out prior to commencing construction and is to bring any discrepancies to the attention of The Engineer.

Key

----- Existing Levels

----- Proposed Levels

Ordinance Survey Licence number: 100022432				
Drawing Revisions				
Rev:	Dm:	Date:	Details:	Chk:
P01	AM	19/10/2022	First issue	PK
P02	JT	21/07/2023	Updated cross sections	PK

Client

Bowmer & Kirkland

Project

Trinity Academy, Barnsley

Title

Proposed Cross Sections

MILESTONE
TRANSPORT PLANNING
7 Ancells Court, Rye Close, Fleet, Hampshire, GU51 2UY
Tel: 01483 397888
Gateshead IBC, Mulgrave Terrace, Gateshead, NE8 1AN
Tel: 0191 338 7220
web: www.milestonetp.co.uk

Drawing Number:	Scale:
FS0954-MTP-ZZ-ZZ-DR-D-0702	1:250 @ A1
	Revision:
	P02