


Dwg 007-18
Scale 1-50

PROPOSED FRONT ELEVATION
SITE LEVELS FOR BOTH BLOCKS OF SEMI'S

EXISTING BOUNDARY FENCING TO BE MAINTAIN.

EXISTING ACCESS CHAMBER

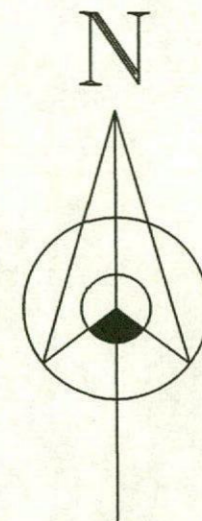

1660mm HIT AND MISS FENCING BETWEEN THE GARDENS

EXISTING BOUNDARY FENCING TO BE MAINTAIN.

SCALE 1-200
Rev 01

GRASS AREA GRASS AREA GRASS AREA GRASS AREA


EXISTING BOUNDARY FENCING TO BE MAINTAIN.

SOAKAWAY

SOAKAWAY

SOAKAWAY

82

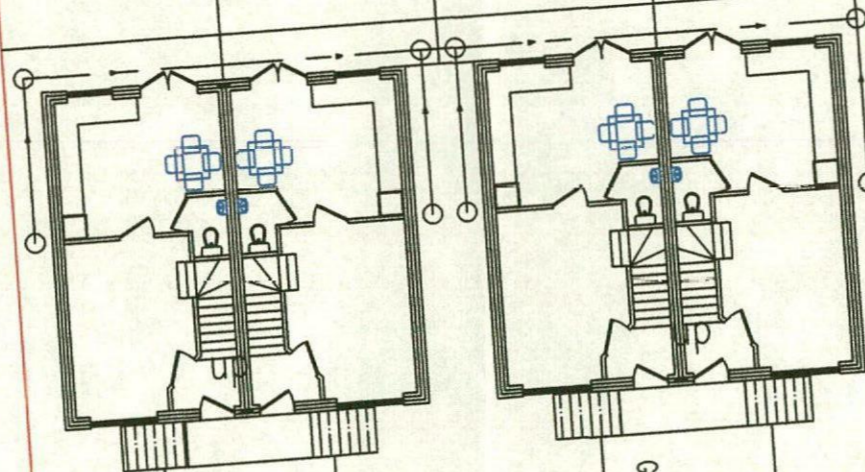

ALL HARD LANDSCAPING TO BE DONE WITH PERMEABLE BLOCK PAVING



GRASS AREA

GRASS AREA

GRASS AREA

GRASS AREA

PROPOSED DROP KERBS TO BE CARRIED OUT BY HIGHWAYS DEPARTMENT OR THEIR APPROVED CONTRACTOR

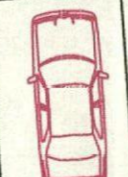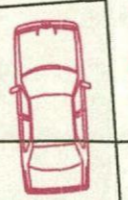

ALL FRONT ELEVATION SITE LAYOUTS TO BE OPEN NO FENCING OR WALLS TO BE ERECTED

