


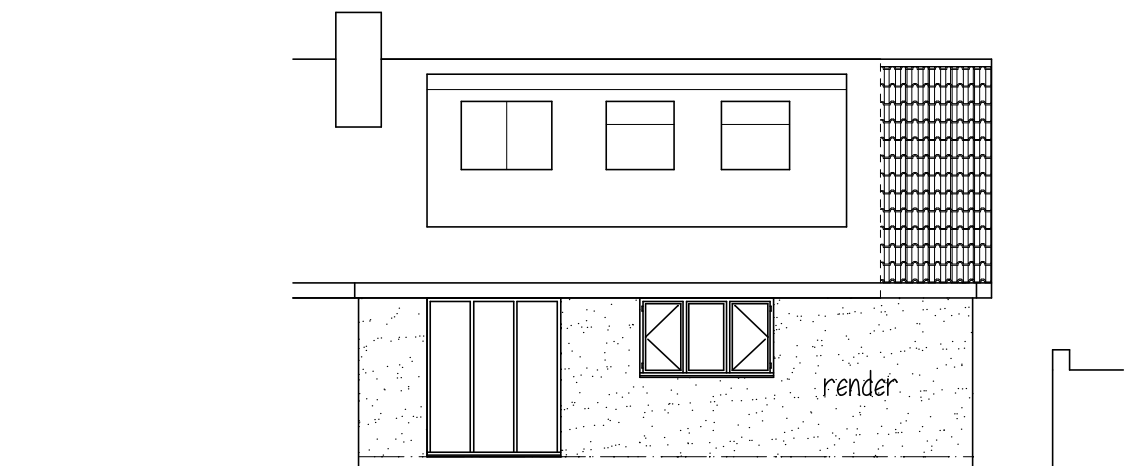


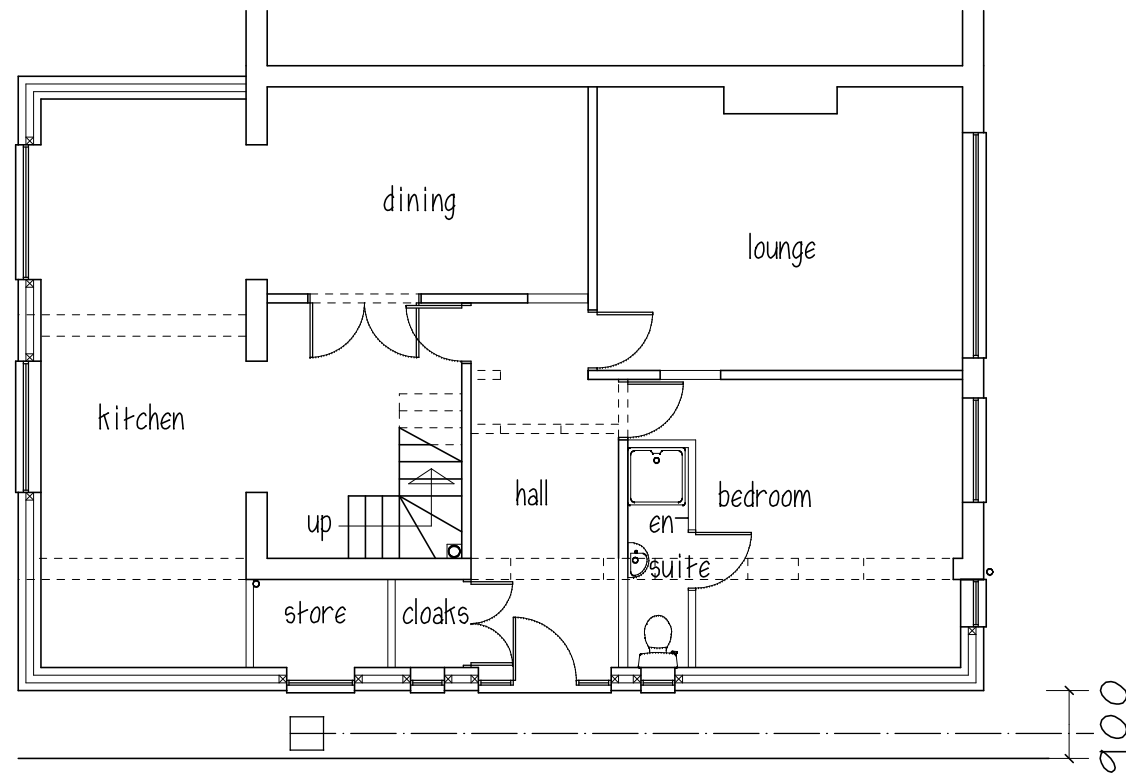


REAR ELEVATION

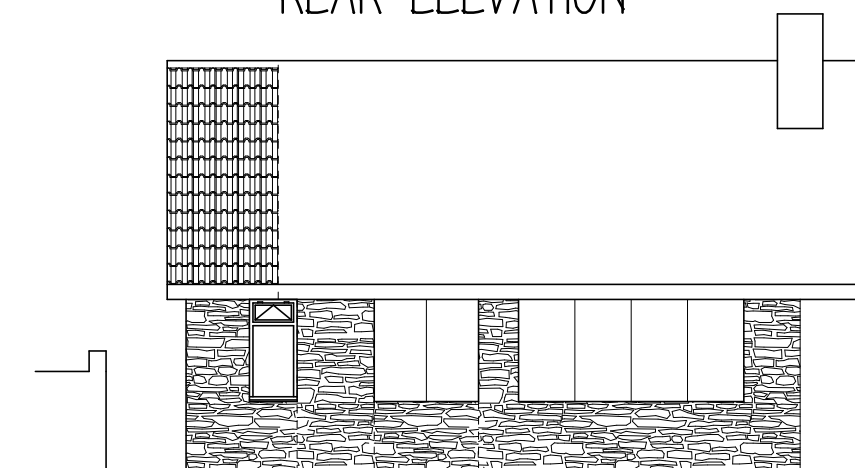

stone to front
FRONT ELEVATION

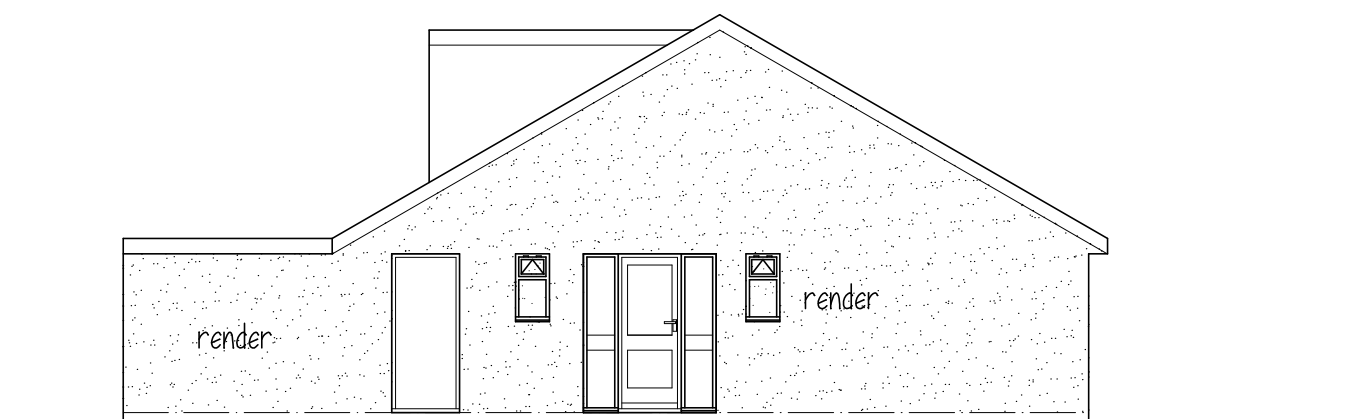

SIDE ELEVATION

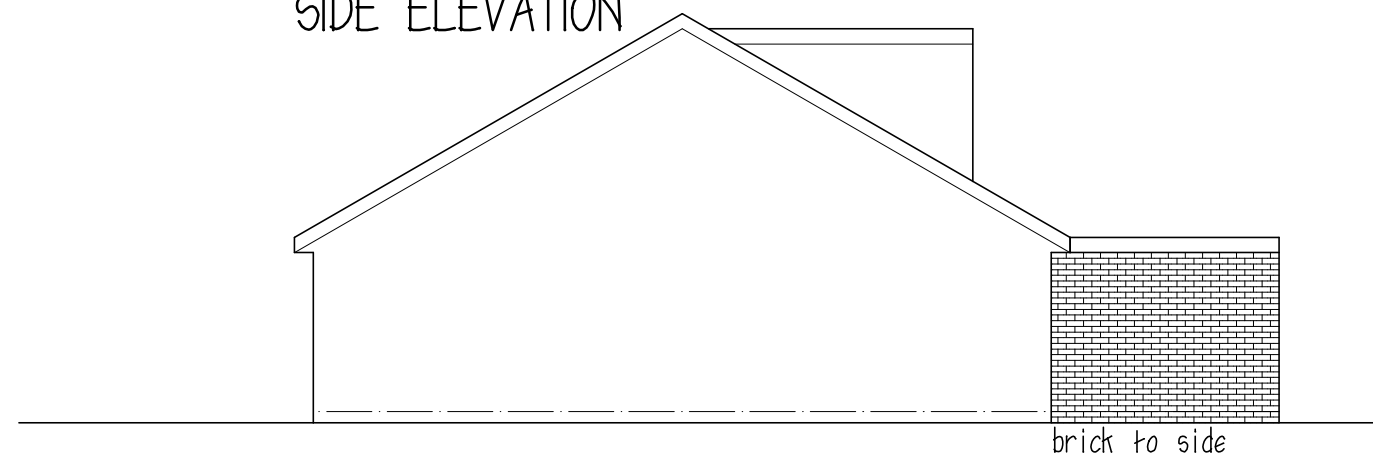

SIDE ELEVATION

Mr & Mrs A CARR


PROPOSED EXTENSION
15 BEECH AVE
SILKSTONE AVE.
BARNSELEY S75 4RM

PROPOSED PLANS&ELEVATIONS

1:100@A2 NOV 24 Rev C

Peter Thompson

"Linwood"
Barnsley Road
Dodworth

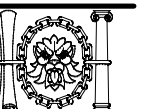

M.C.I.A.T.

t&f. 01226 201391
Barnsley S75 3JR m. 07973251730
e-mail peter-thompson@hotmail.co.uk