



ATTIC FLOOR PLAN

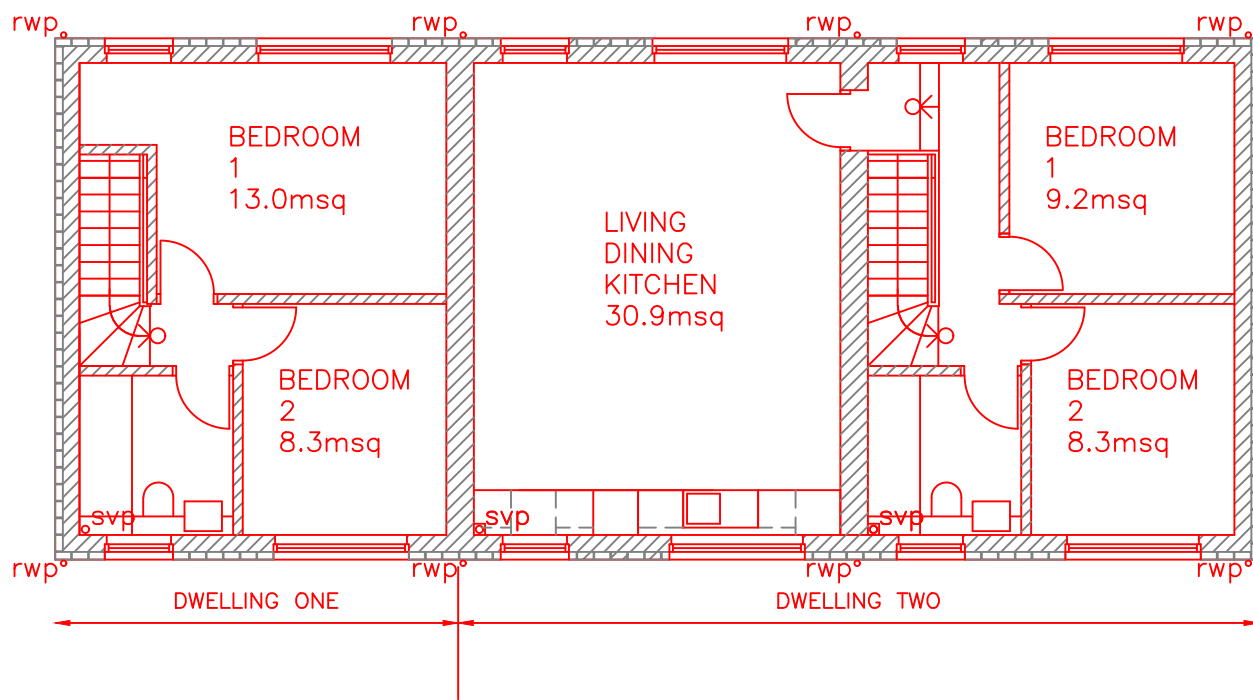

FIRST FLOOR PLAN

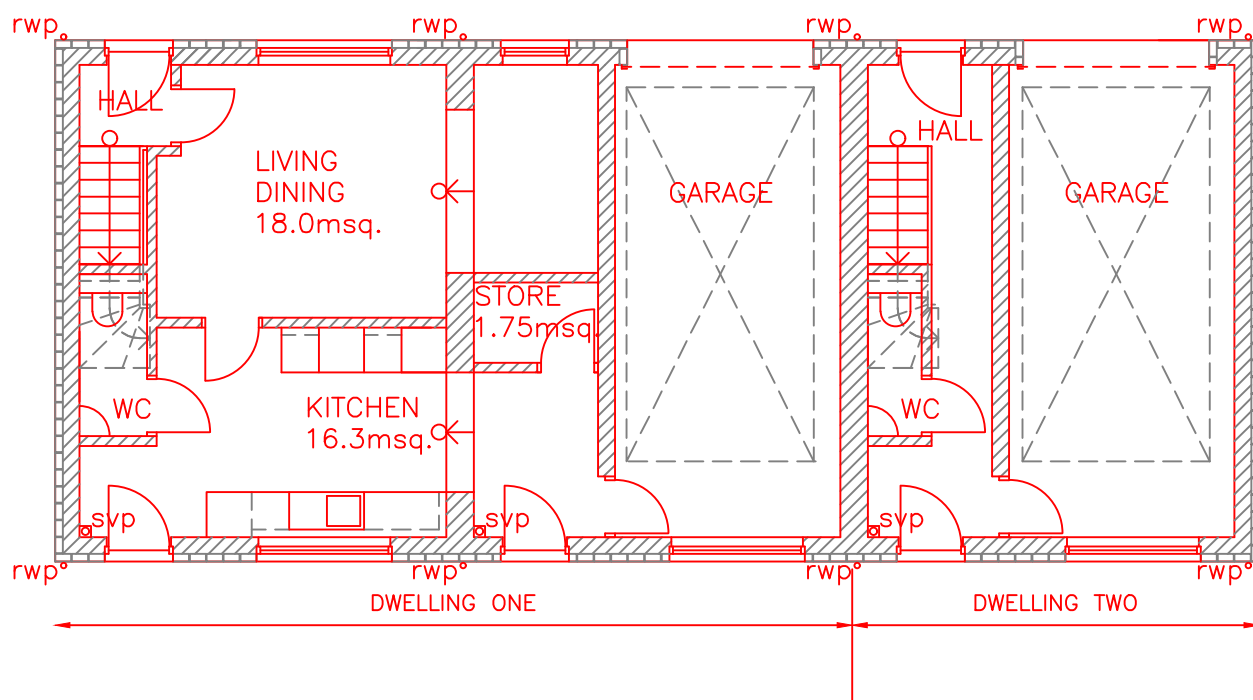

GROUND FLOOR PLAN

NEW HOUSING

<p>A scale bar with vertical lines and numbers 1 through 10, representing units of measurement.</p>	<p>Job:- PROPOSED DEVELOPMENT 8A & PROPERTY TO REAR 8 AGNES ROAD IN POND STREET, BARNSELY S20 1NH & 1NQ</p> <p>Drawing:- PROPOSALS PLANS</p> <p>Scale:- 1:100 SCALE@A3</p> <p>Job Number:- DWG NO. 18/01/01/017B</p>	<p>tim steedman architecture F8, 44 Steade Road, Sheffield, S7 1DU.</p> <p>tel. 0114 281 3215. mob. 0754 134 8084 e mail. steedmantimothy@aol.co.uk</p>
---	--	--