




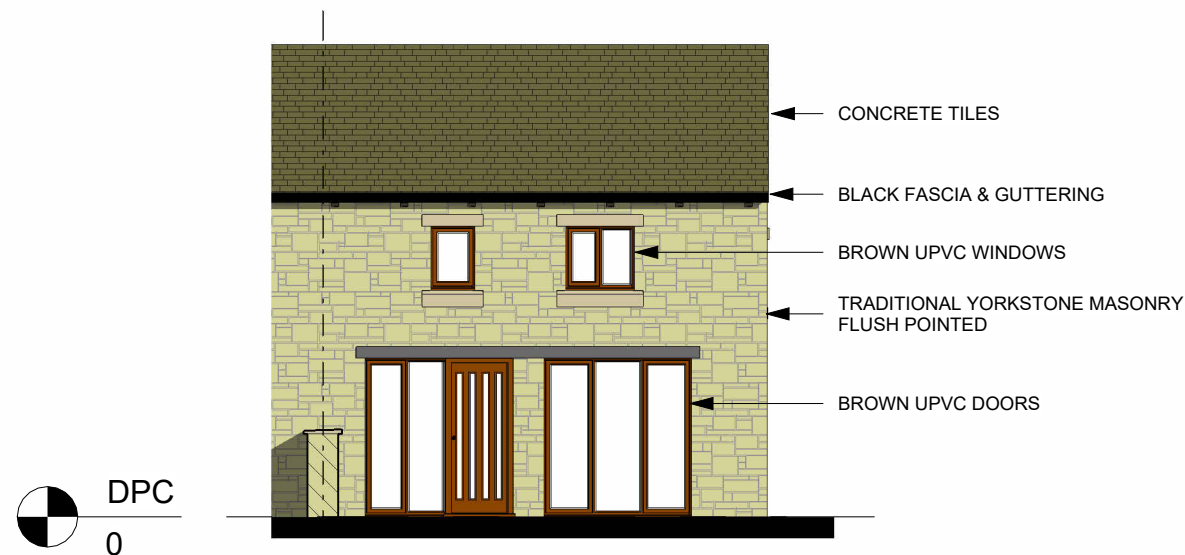


**Front Elevation**  
1 : 100

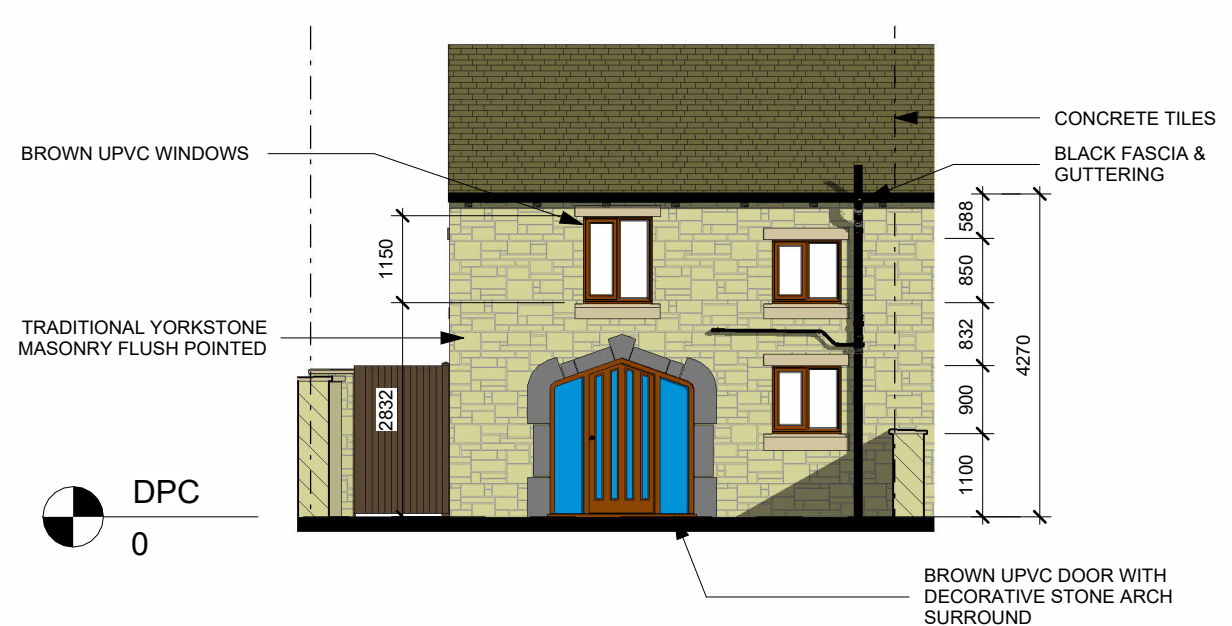

**Rear Elevation**  
1 : 100

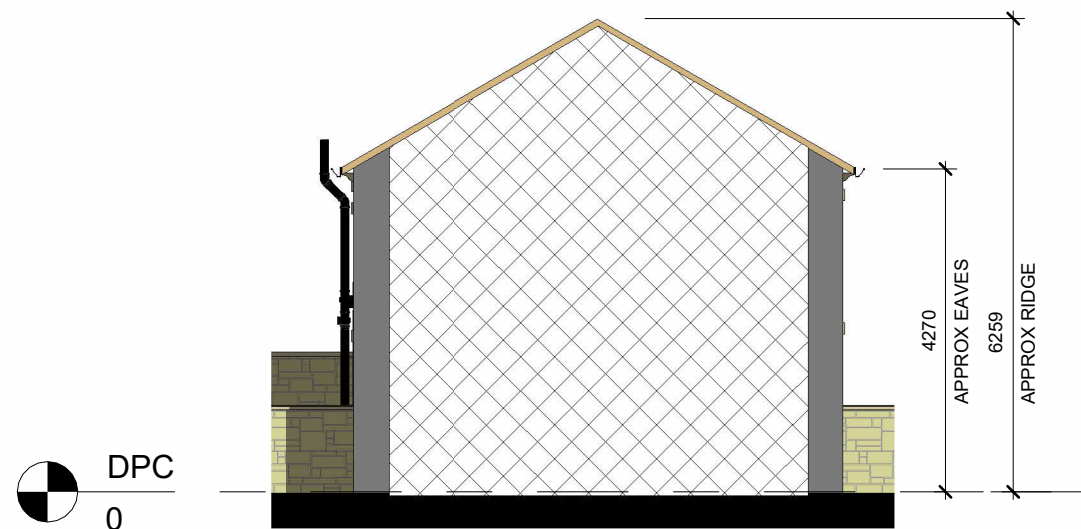

**Left Side Elevation**  
1 : 100

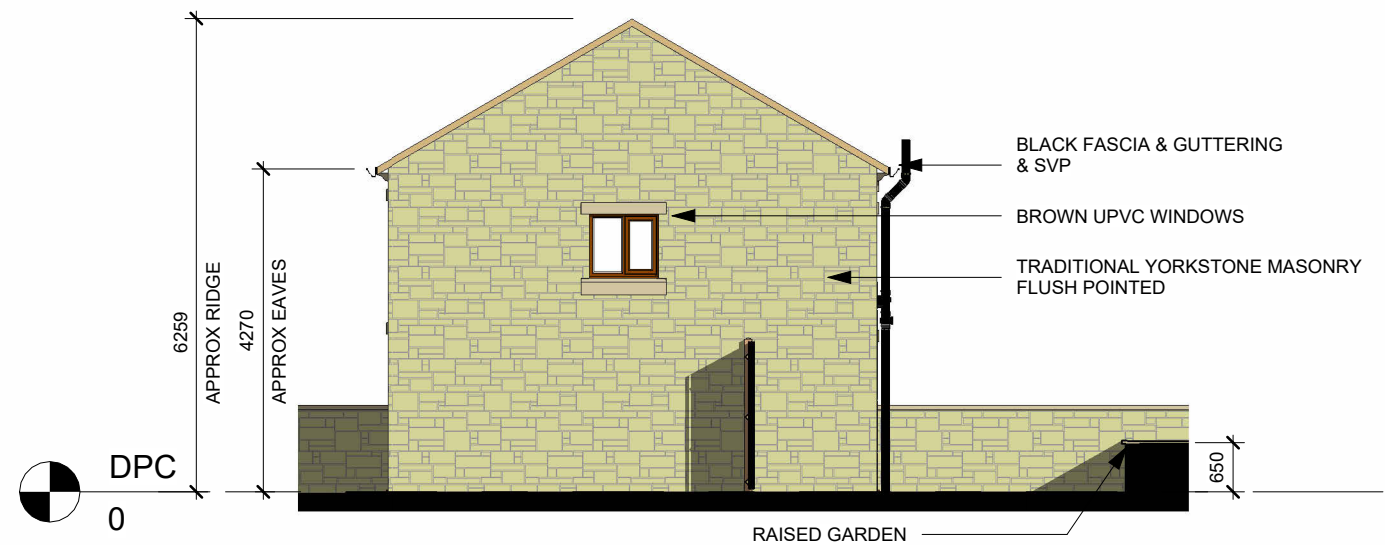

**Right Side Elevation**  
1 : 100



Project Title  
**MRS R ROBINSON**  
**THE BARN, MITCHELL ST. SWAITHE. S70 3QF**  
**PROPOSED EXTENSION**

Drawing Title  
**Existing Elevations**

|                                                  |                |                  |
|--------------------------------------------------|----------------|------------------|
| Revision Note:<br>Issued for Planning Permission |                |                  |
| Scale<br>1 : 100                                 | Drawn By<br>BN | Date<br>20-02-25 |
| Drawing No.<br>NCBD- RBN- A101                   | Revision<br>A  |                  |

**NORTH CONSTRUCTION:**  
**DESIGN & BUILD**  
*from conception to completion*

26 Church St.  
Gawber  
S Yorks  
S70 2RH  
Tel: 01226 828972  
Mob: 07974116241  
<https://benorth60.wixsite.com/north>