
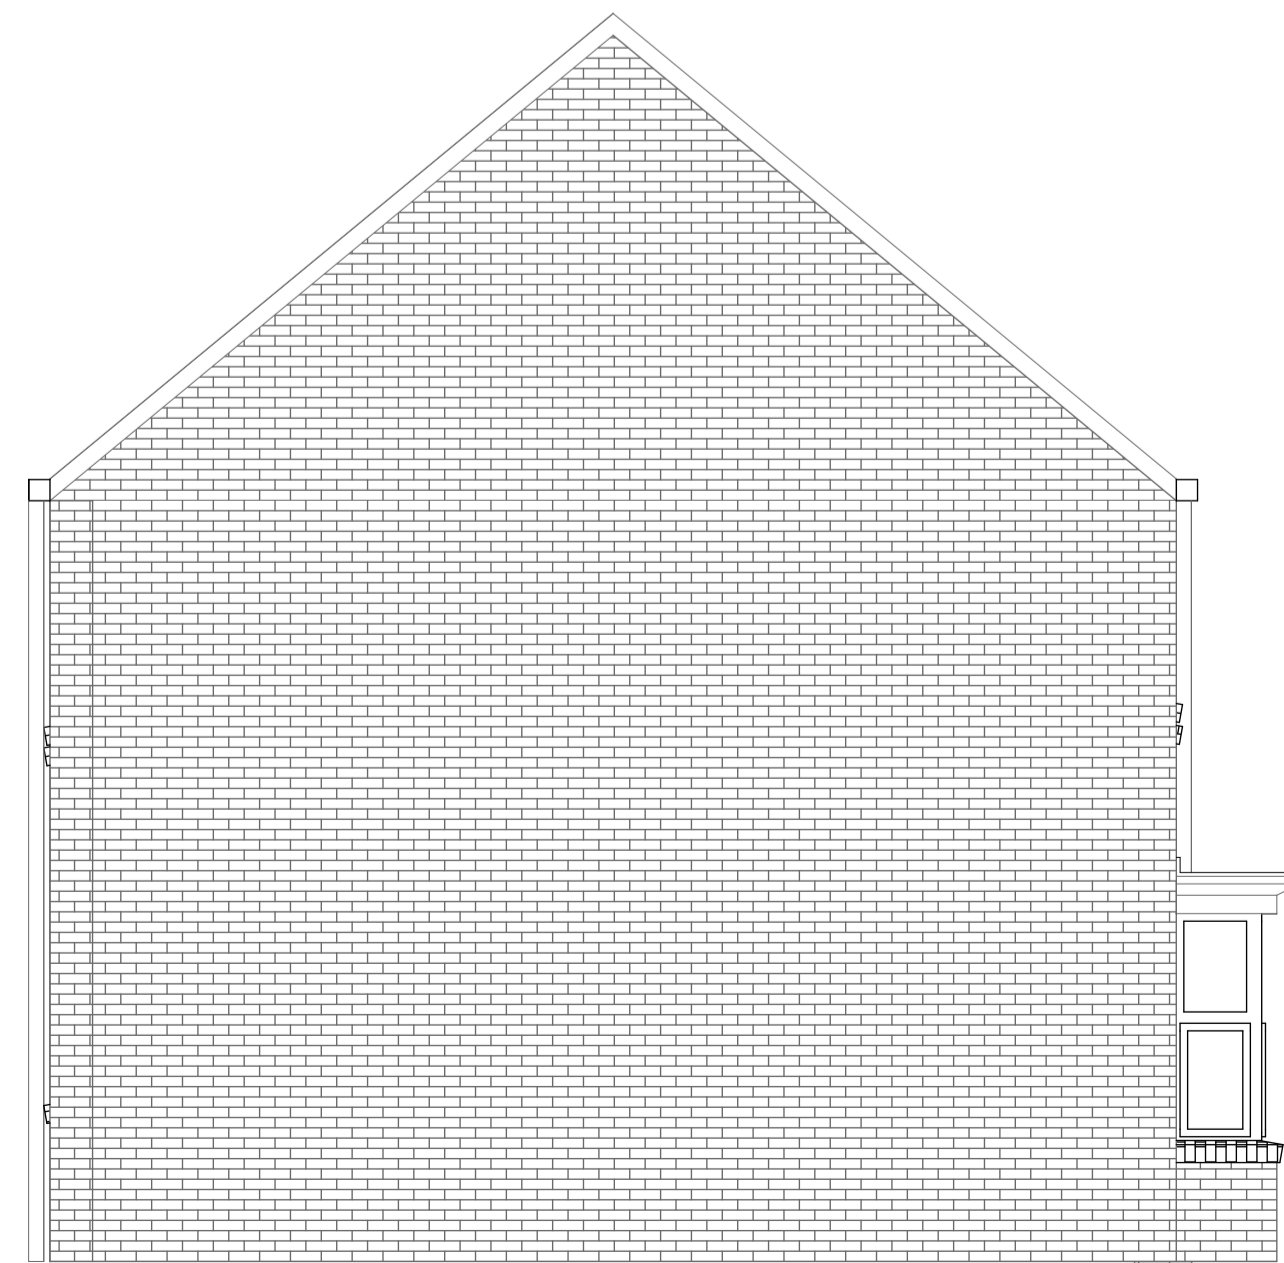
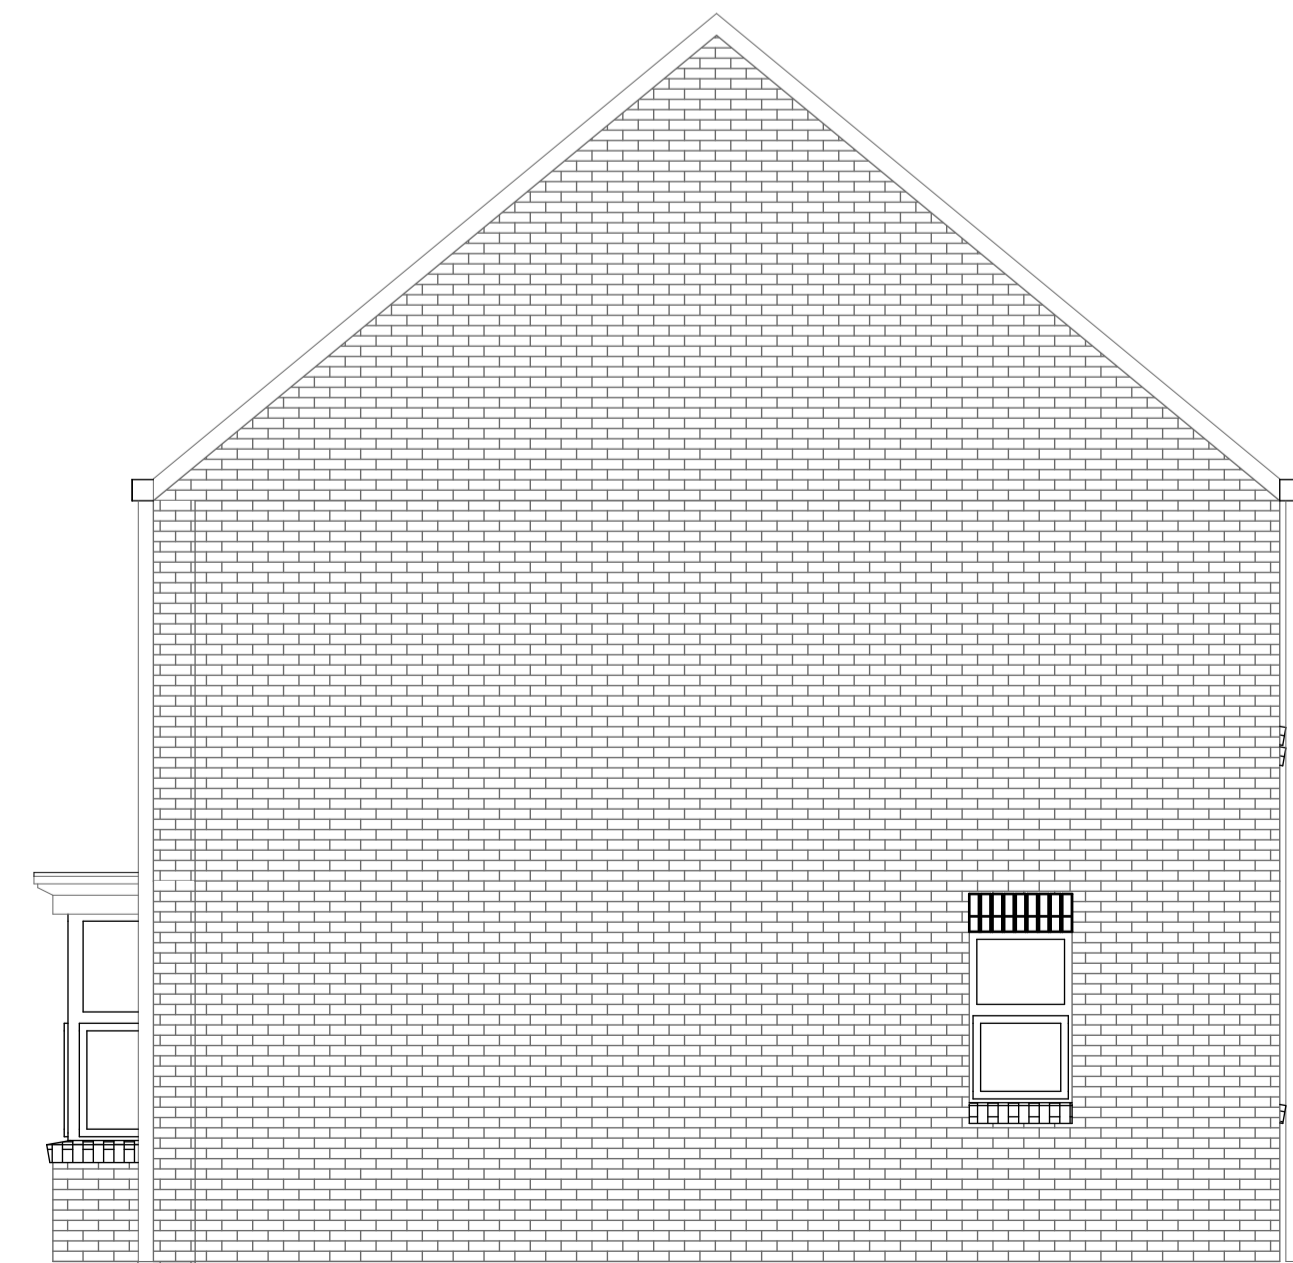
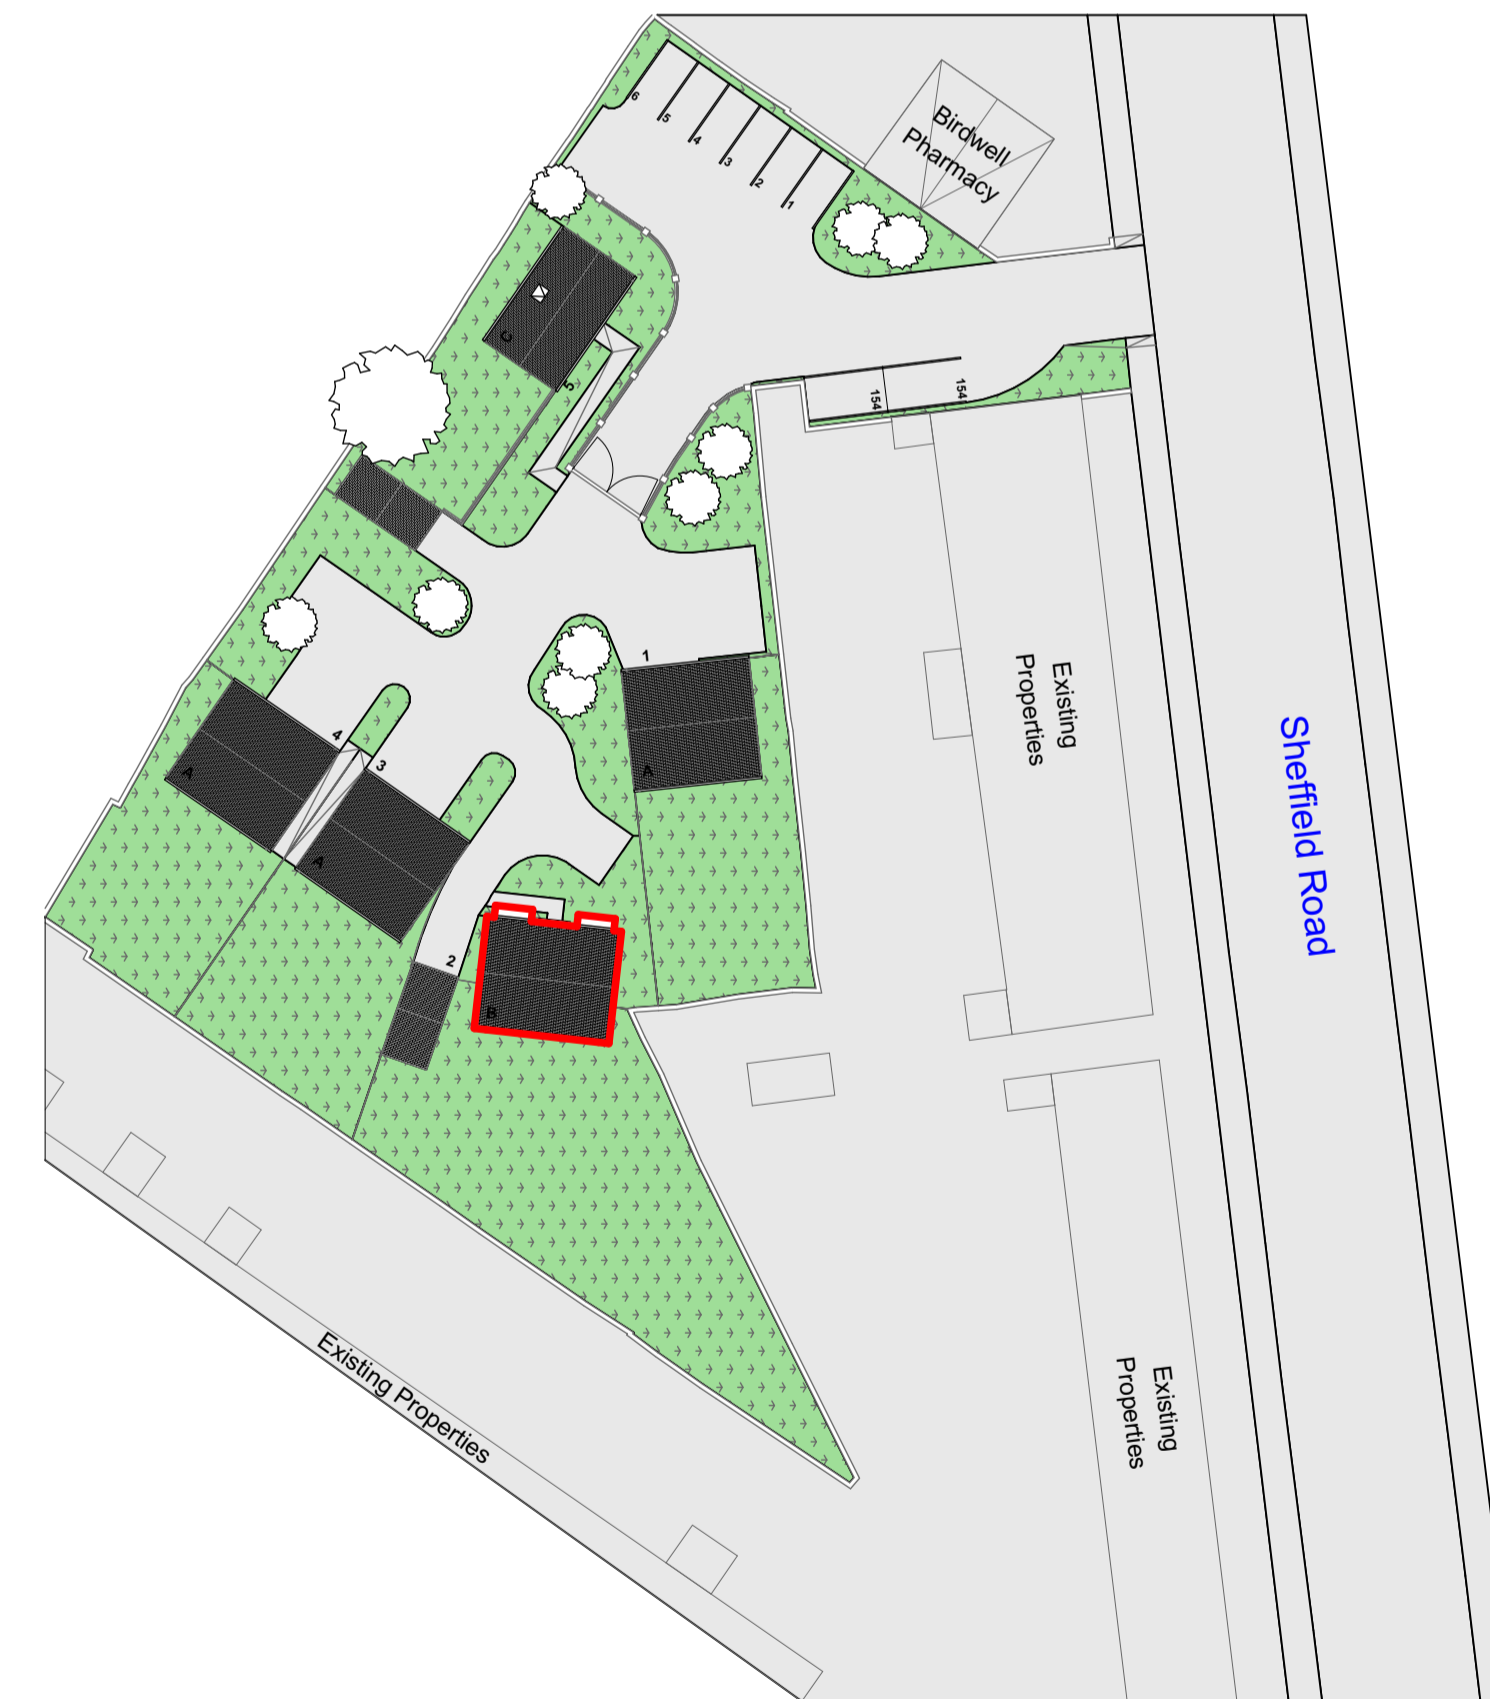
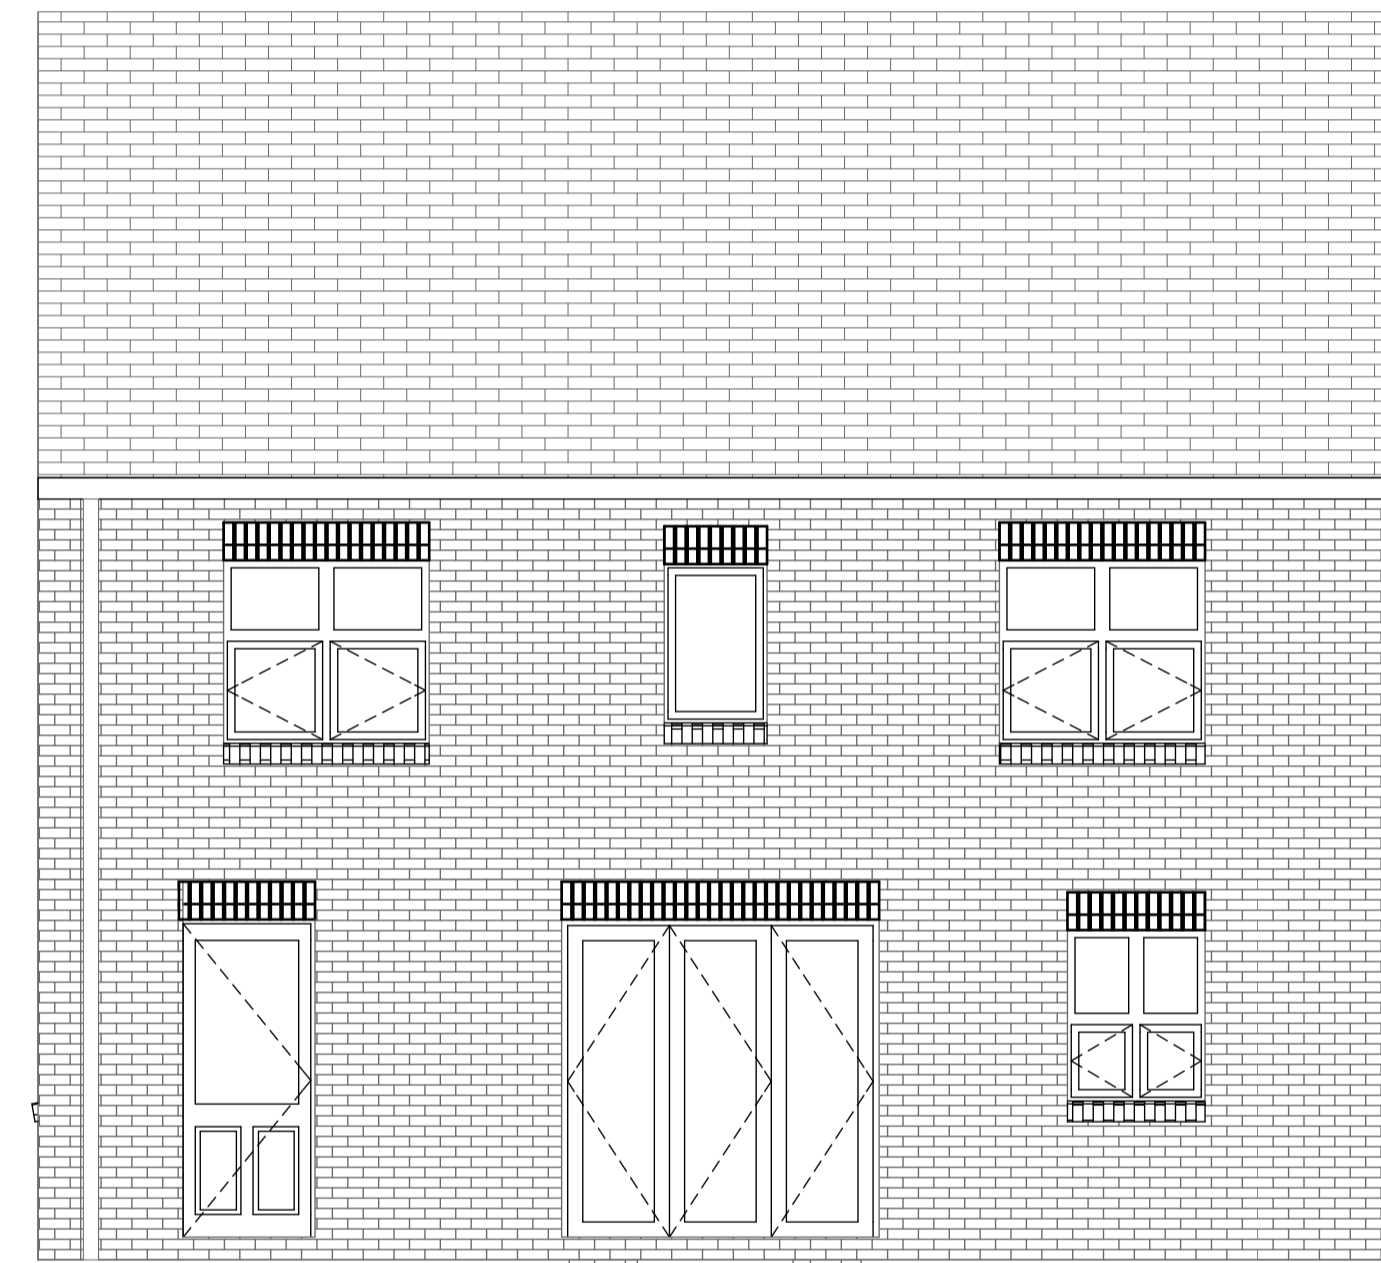


Revision ID	Change Name	Date
003		07/02/2018
002		06/02/2018
001		18/01/2018

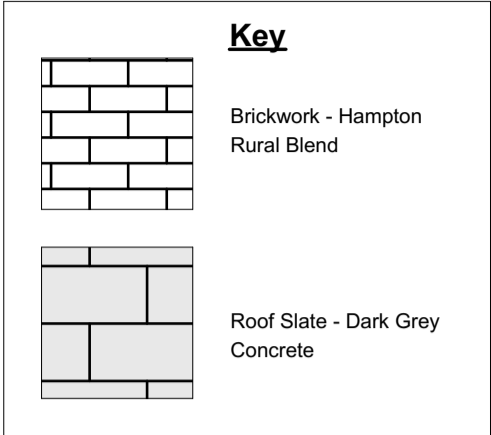

**Design**

The Annex  
2 Queens Road  
Sheffield  
S2 4DG  
T: +44 (0)114 275 9896  
E: home@aadarchitects.co.uk

Client Details  
Mr and Mrs Crampin  
Stardust Developments  
**Sheffield Road, Barnsley, S70 5TD**  
Residential Development

House Type B - Plans and Elevations  
scale 1:50, 1:500 @A1  
date 07/02/2018 draw GE checked T J

Job Number: 018-002  
Document Number:  
018002-AAD-01-ZZ-M3-A-0006-003

This document and its design content is copyright ©. It shall be read in conjunction with all other associated project information including models, specifications, schedules and related consultants documents. Do not scale from documents. All dimensions to be checked on site. Immediately report any discrepancies, errors or omissions on this document to the Originator. If in doubt ASK. Where this document has been printed at a paper size not indicated on the drawing the user should be aware that scales will also vary and care should be taken when viewing these drawings.