



PENISTONE R.B.I CLUB BOUNDARY

SCALE 1mm = 200mm

ST MARK'S STREET PENISTONE

CLUB BUILDING

CAR PARK

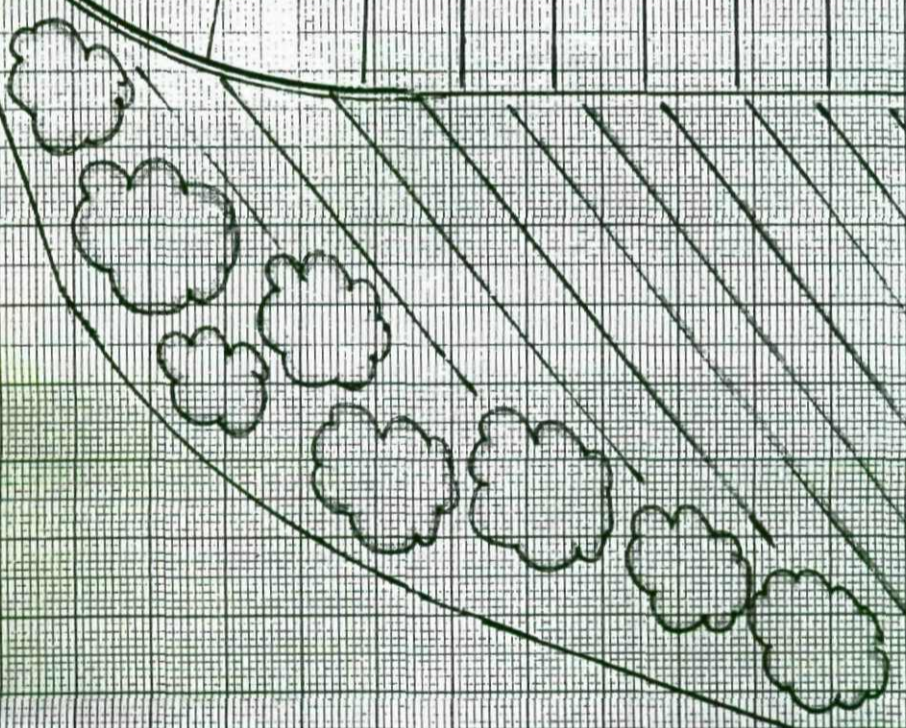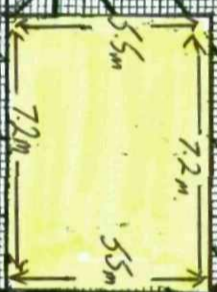

KEY:



GRASSED AREA



FOOTPATH



PROPOSED NEW PATIO AREA

