




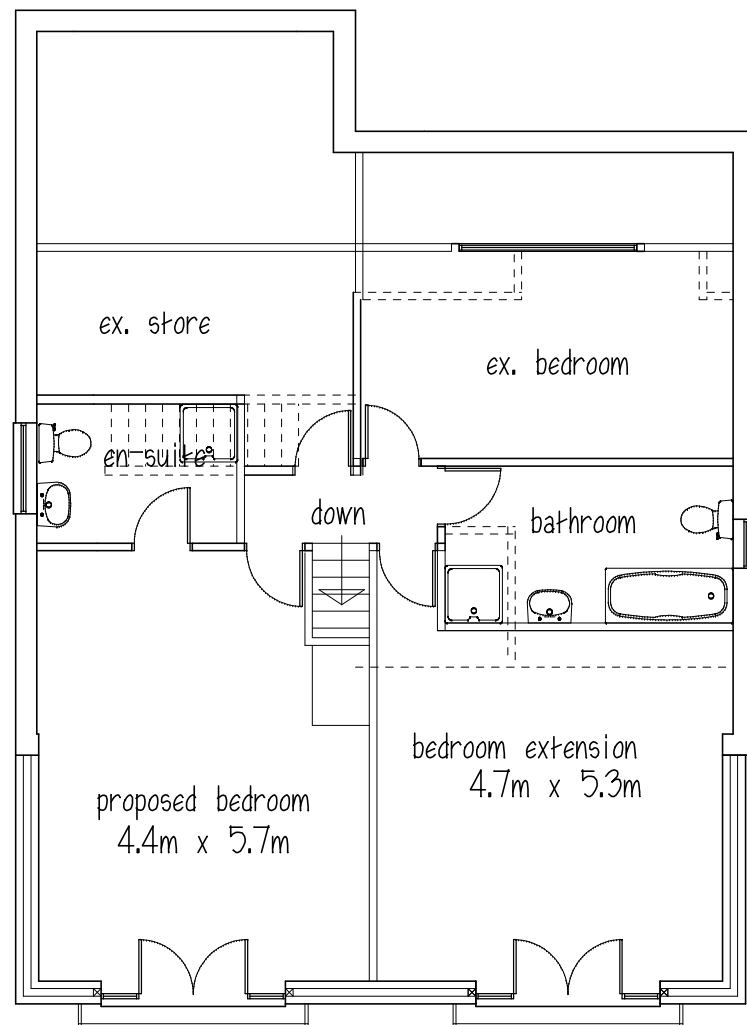

FIRST FLOOR

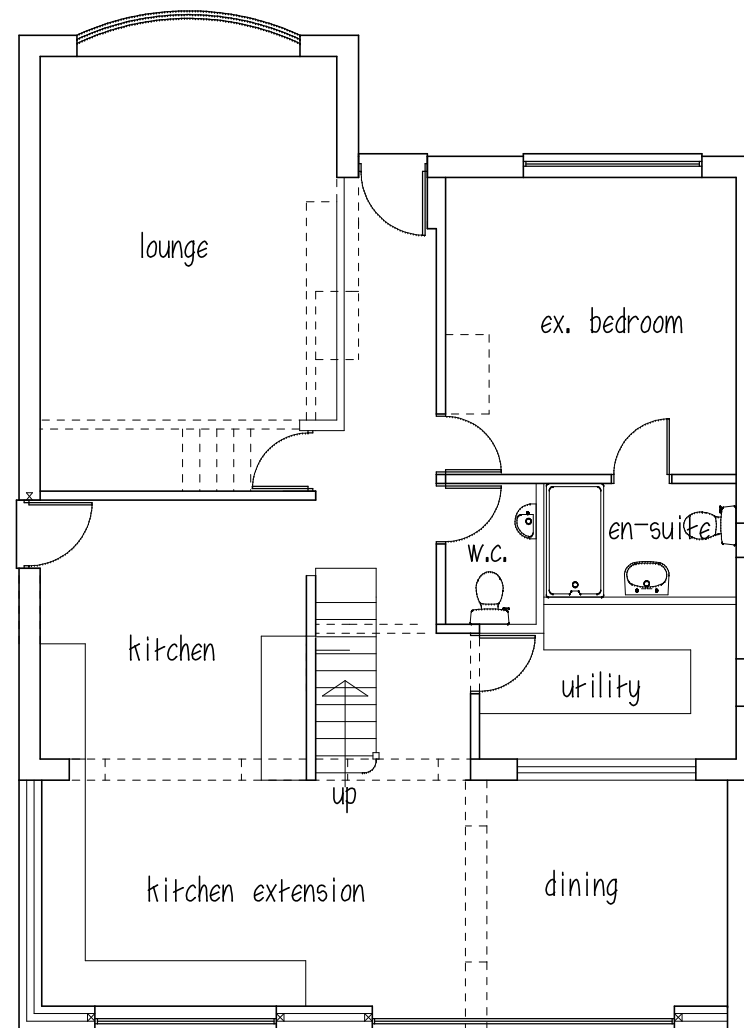

GROUND FLOOR

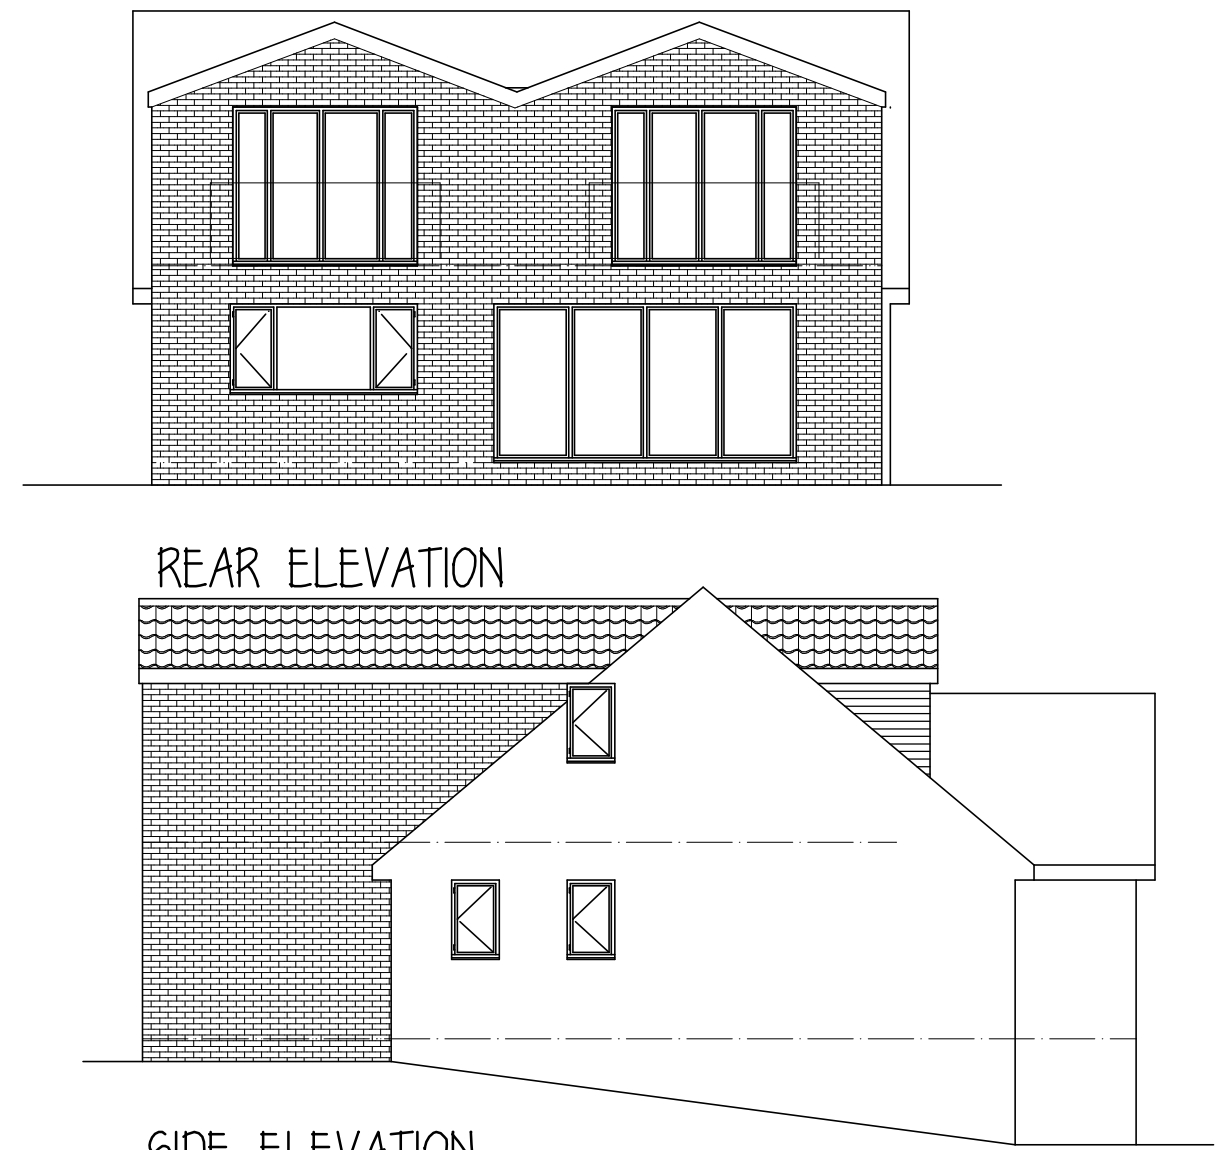


SIDE ELEVATION

ROOF - concrete interlocking tiles
WALLS - brick to match existing
DORMER - upvc cladding



FRONT ELEVATION

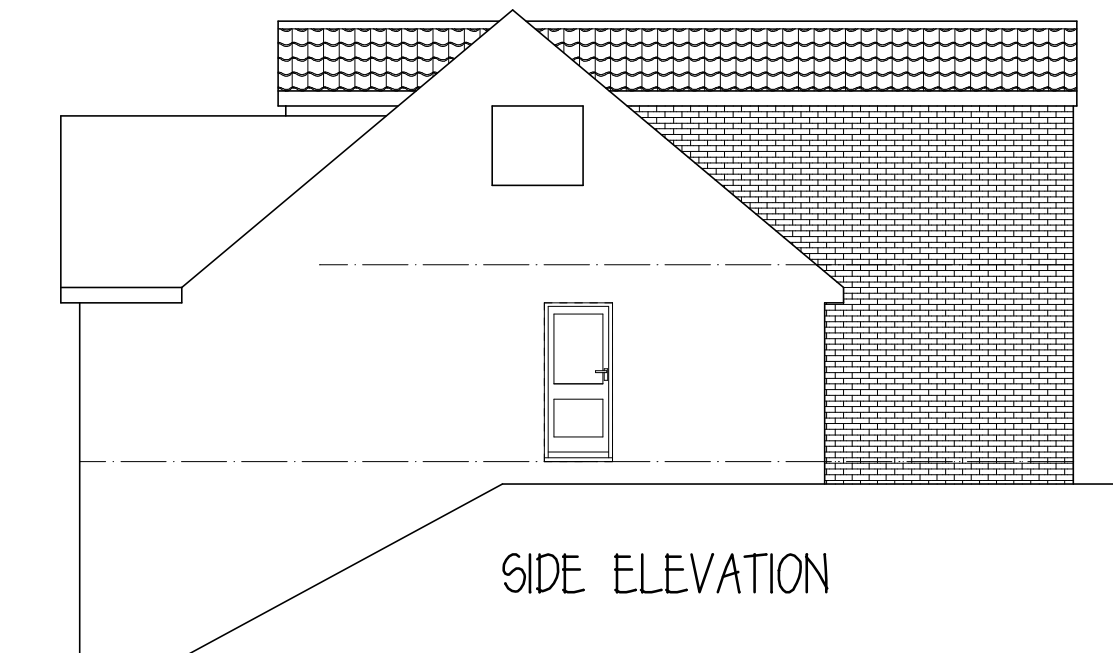

SIDE ELEVATION

Mr & Mrs J CHERRETT

PROPOSED REAR EXTENSION
55 VERNON RD.
WARD GREEN
BARNLEY

PROPOSED PLANS&ELEVATIONS

1:50@A3 AUG 26 Rev H

Peter Thompson


"Linwood"

Barnsley Road

Dodworth

Barnsley S75 3JR m. 07973251730

e-mail peter-thompson@hotmail.co.uk

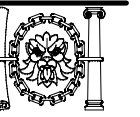

M.C.I.A.T.

t&f. 01226 201391