


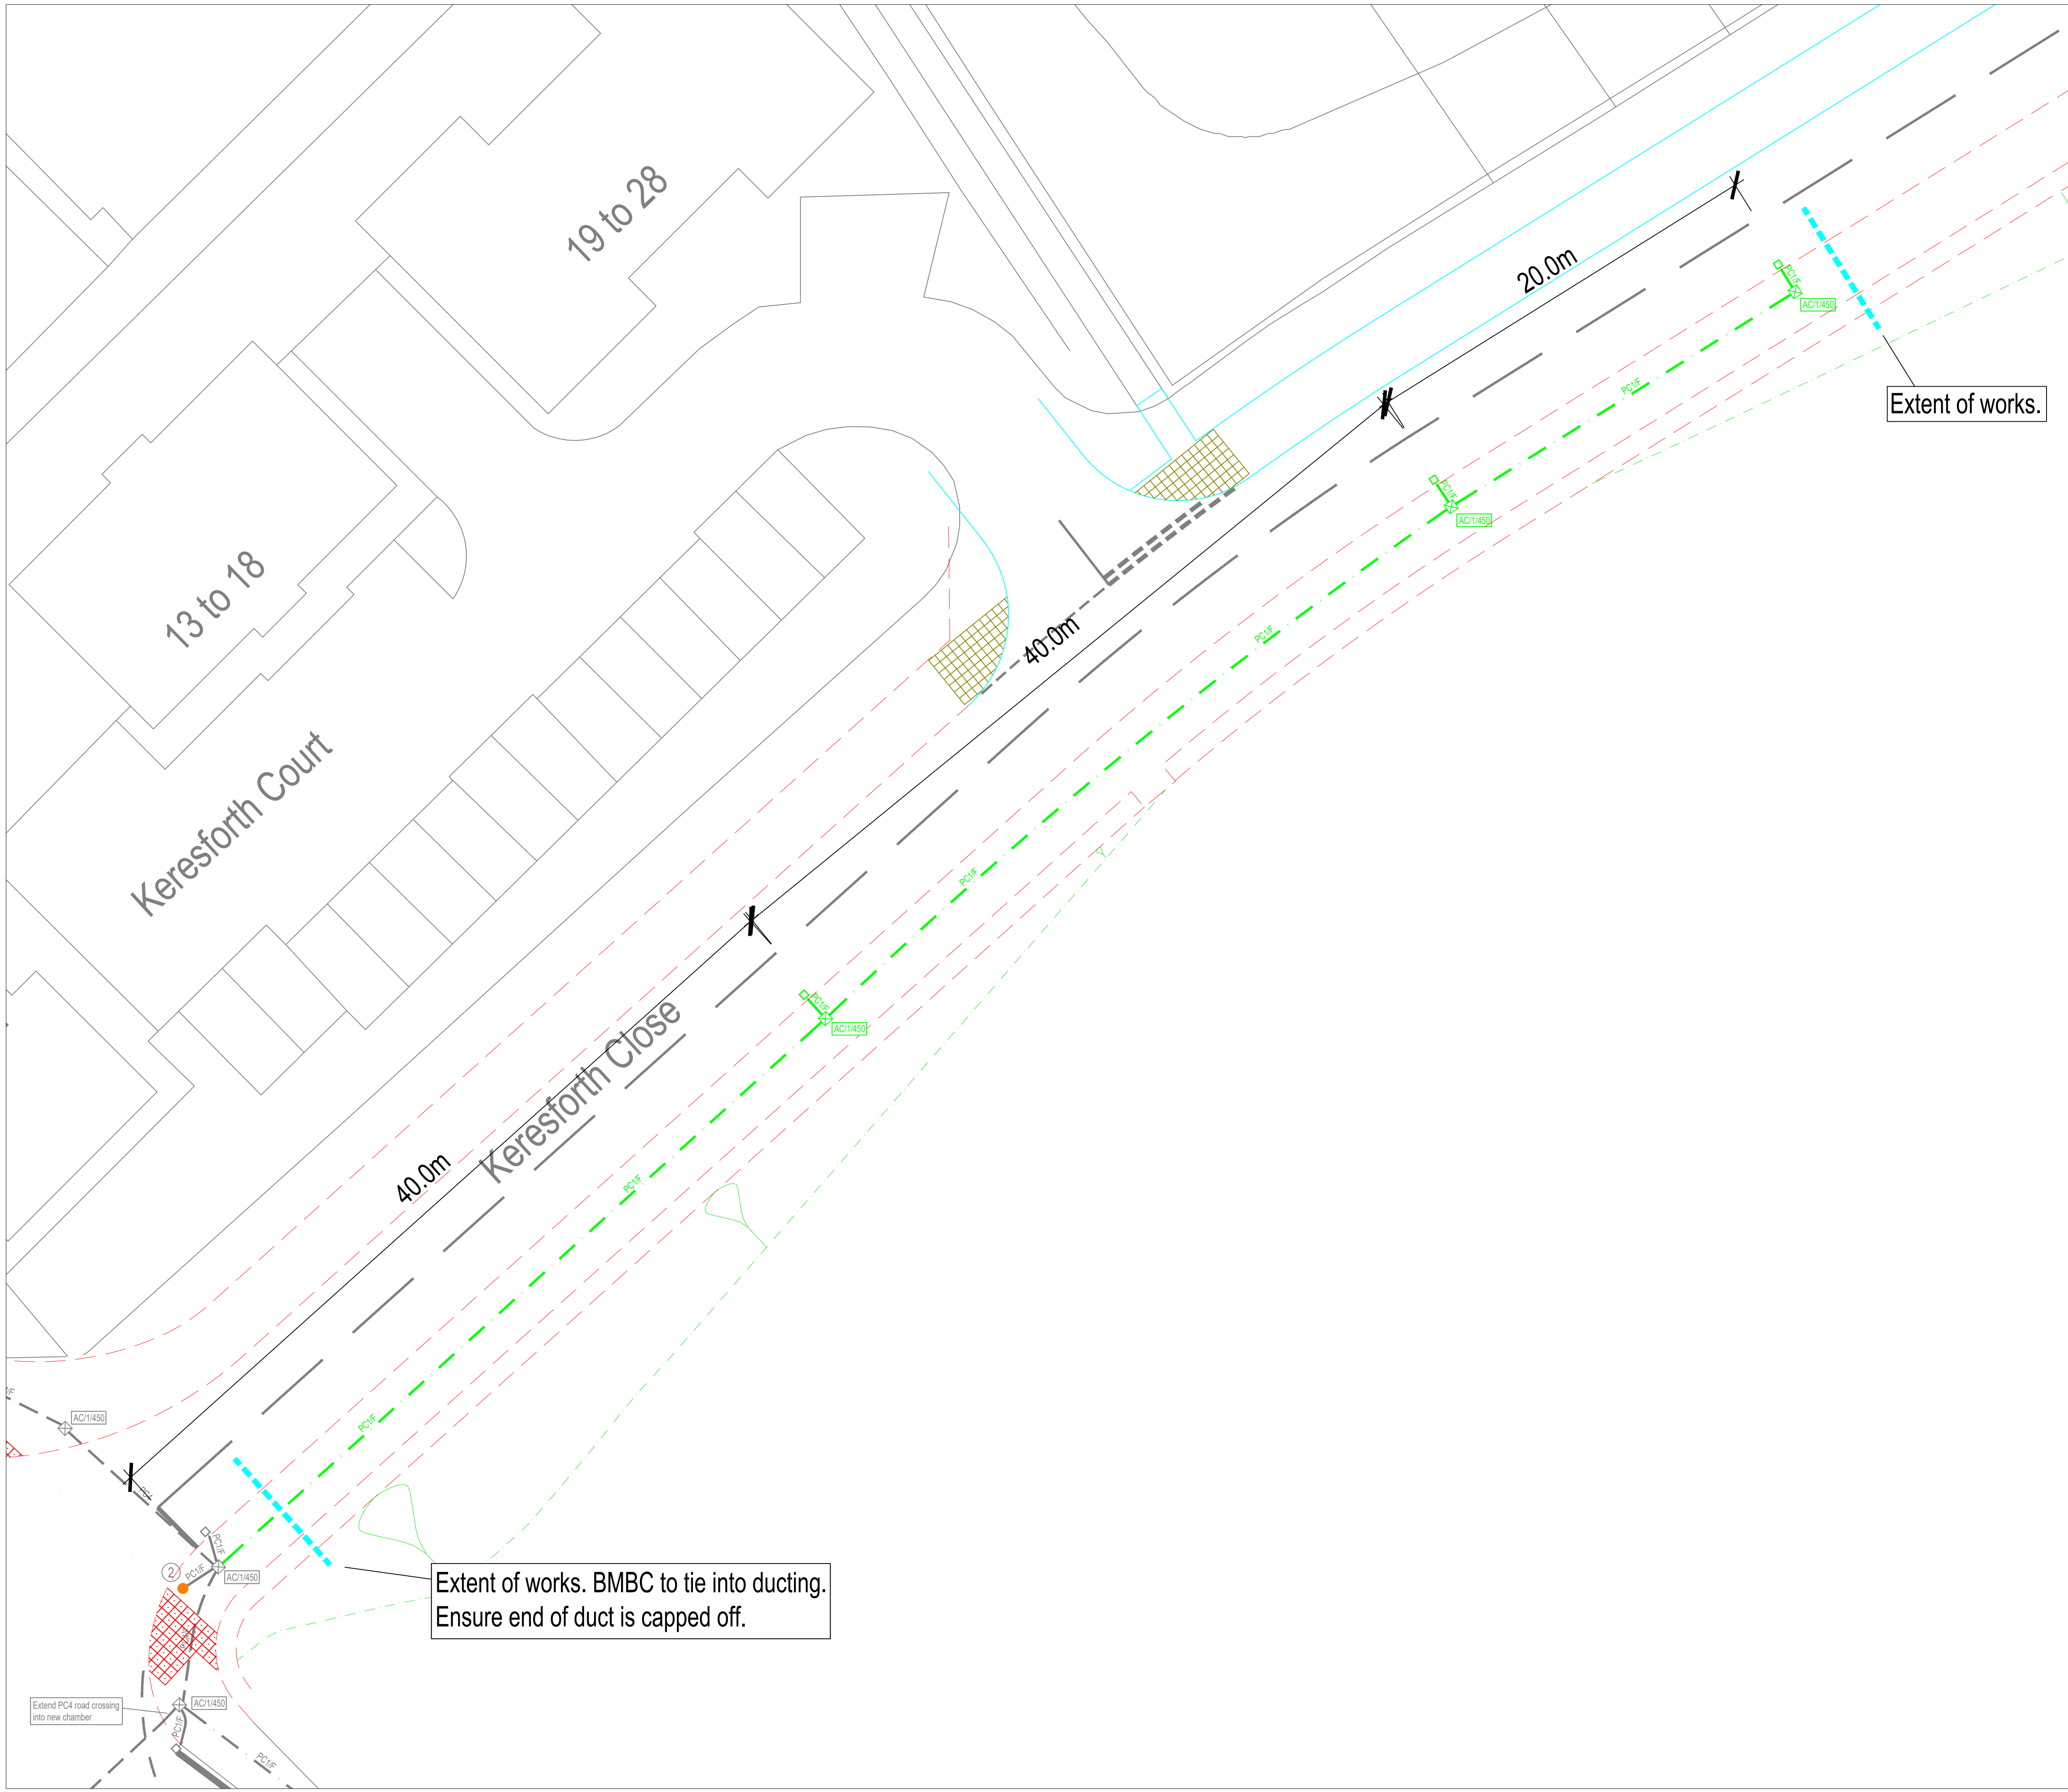

Civils Works

Existing ducting to remain

PC1/F

New 1no. Polyethylene 100mm duct in footway

AC1/1450

New 450x450mm access chamber with anti-slip cover and frame. Existing ducting to be adapted as required to suit new chamber position.

New loop unit to be installed (150mm from kerb face) with 50mm duct under kerb to adjacent chamber

Based upon Ordnance Survey Digital Mapping with permission of the Controller of Her Majesty's Stationery Office.
CROWN COPYRIGHT RESERVED
Unauthorised reproduction infringes Crown Copyright and may lead to prosecution or civil proceedings
Licence No.: 100022264

Rev.	By	Amendments	Date



BARNSLEY
Metropolitan Borough Council

Project

Broadway/Keresforth Close
Traffic Signal Upgrade

Drawing title

Civils Design
External Install

Scale

N.T.S @ A1

Drawn

D. Ellis

Checked

Date

Nov. 2023

Drawing No.

TS-169-007 (Civils Design)

File

TS-169

Paul Castle, Service Director
Environment & Transport, Place Directorate,
PO Box 609,
Barnsley, S70 9FH
Tel. (01226) 773555 Fax. (01226) 772110