




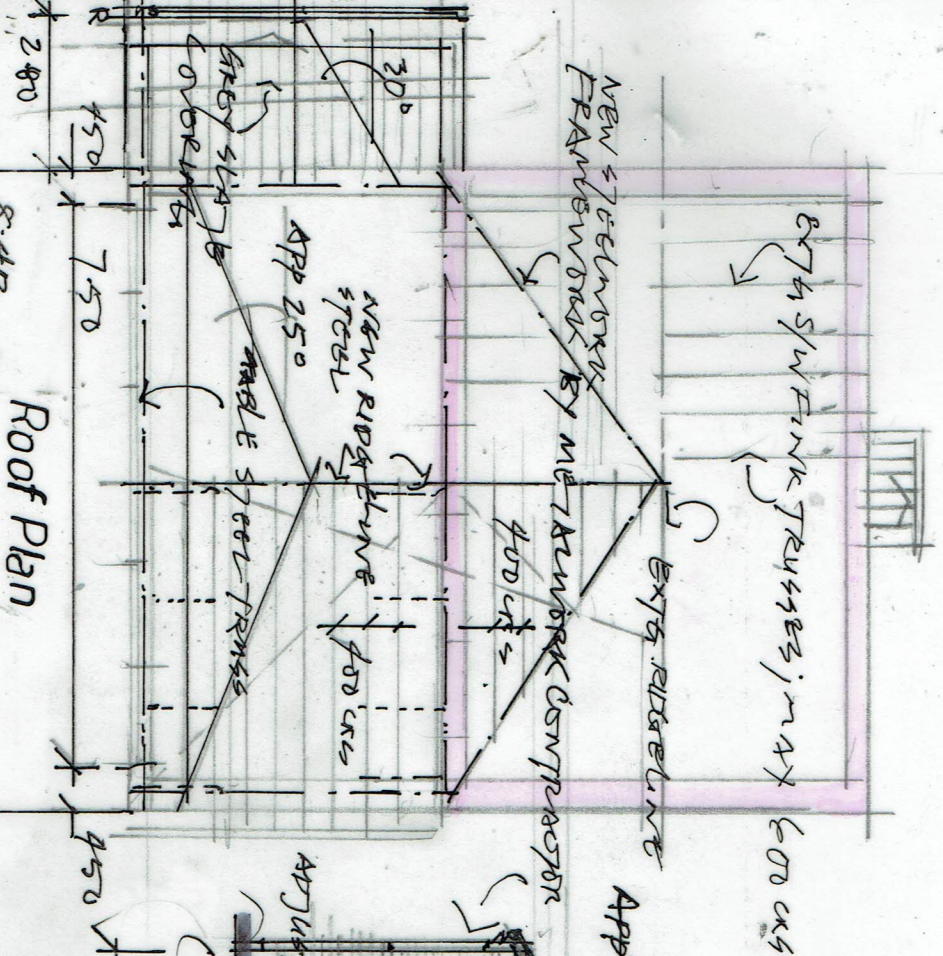


Roof Plan

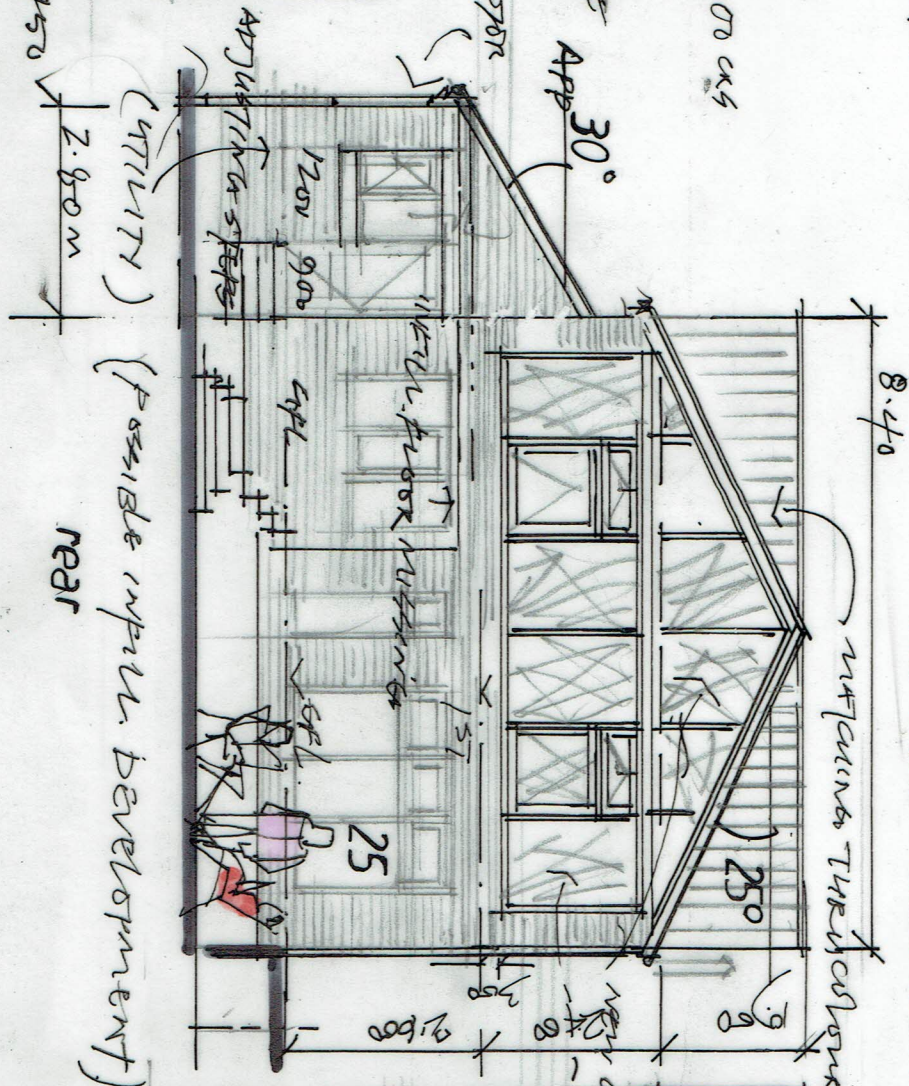


rear

(utility) (possible input development)

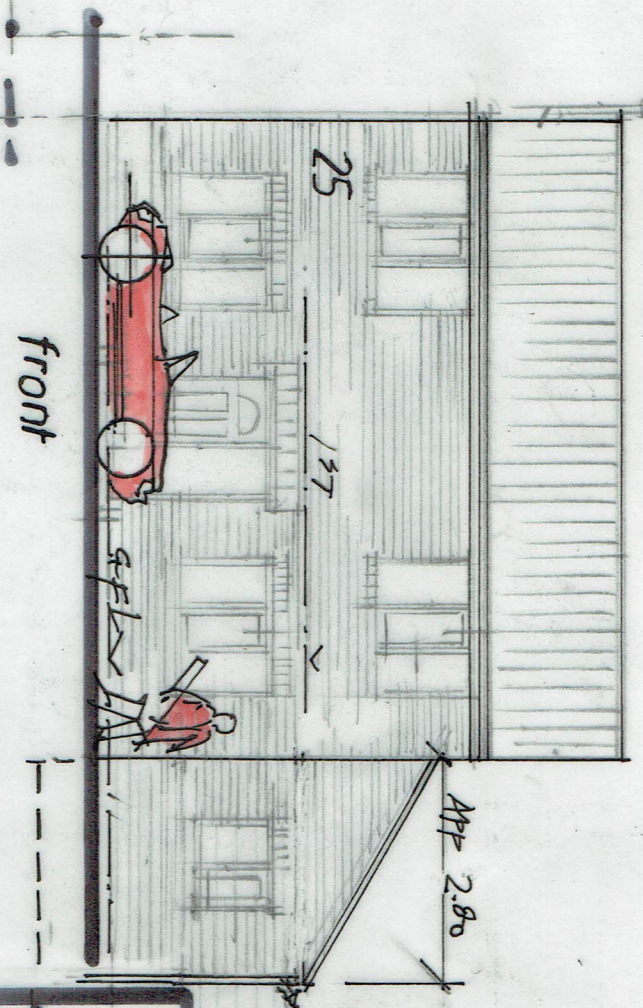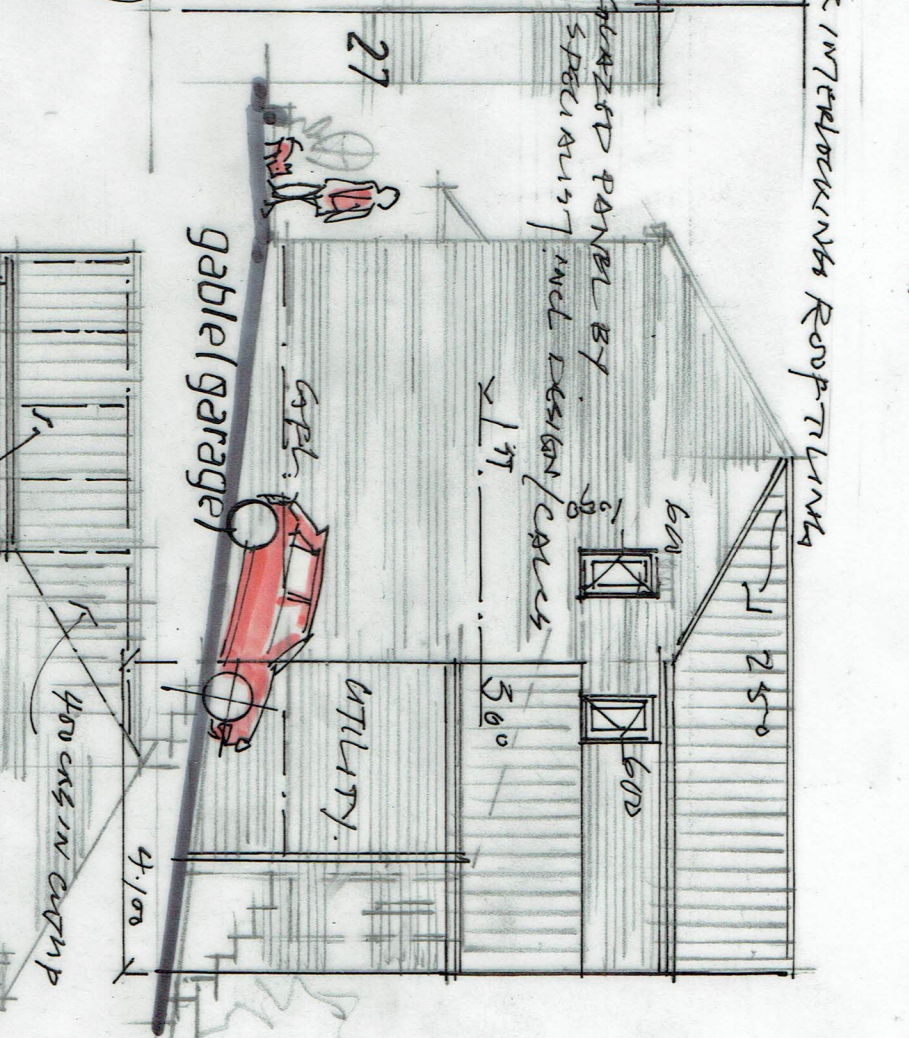


front

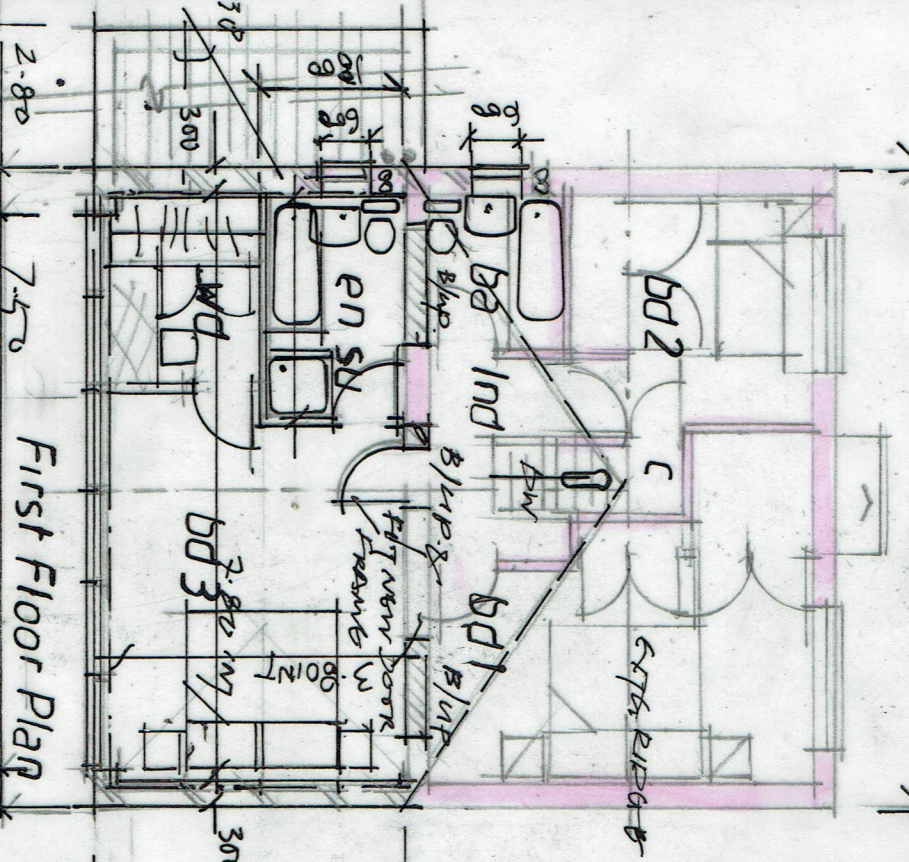

First Floor Plan

hidden structural steelwork frame including approval by structural eng. & local authority - 8/2021.

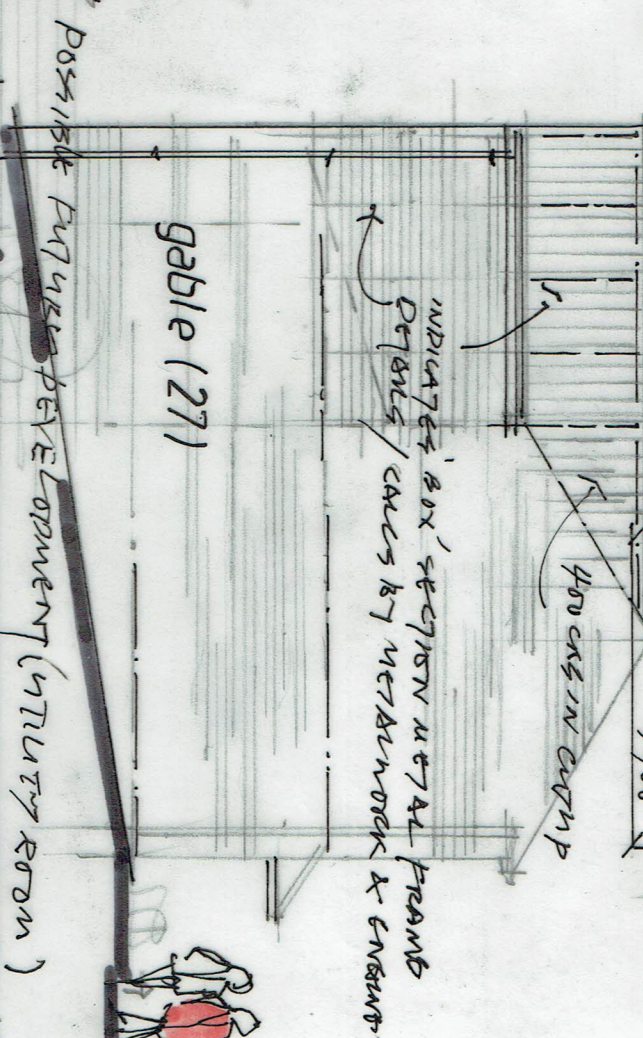

gable (27)

indicates box section metal frame details/cuts by metalwork & engins

Possible future development (utility room)

date aug 2021

scale 1/100

drawing sheet 2

revision

PROPOSED FIRST FLOOR & GROUND FLOOR EXTENSION
25 MORRAL CLOSE
WARD GREEN BARNSELEY
S70-6TL
MRS L. McBRIDE

CONTRACTOR TO CHECK ALL DIMENSIONS ON SITE. DO NOT SCALE. ALWAYS MEASURE FROM SITE CONDITIONS BEFORE MANUFACTURE INCLUDING ANY/AN STRUCTURAL CALCULATIONS.