

Notes:

PLANNING DRAWINGS - THIS DRAWING SHOULD NOT BE USED FOR ANY OTHER PURPOSES THAN THAT SPECIFIED HERE

COPYRIGHT - THIS DRAWING MAY NOT BE REPRODUCED OR MODIFIED IN WHOLE OR PART BY ANY PERSON OR ORGANISATION WITHOUT THE ARCHITECTS CONSENT. ISSUING COPIES TO THIRD PARTIES MAY NOT BE DONE WITHOUT THE ARCHITECTS CONSENT

Revision: --

Revision List:



Project/ Client: 36 Knowle Rd / Merry


Drawing Title: Ground & First Floor - PROPOSED

Drawing Number: 2185/TP/005


Scale at A3: 1:100



Date: March 25

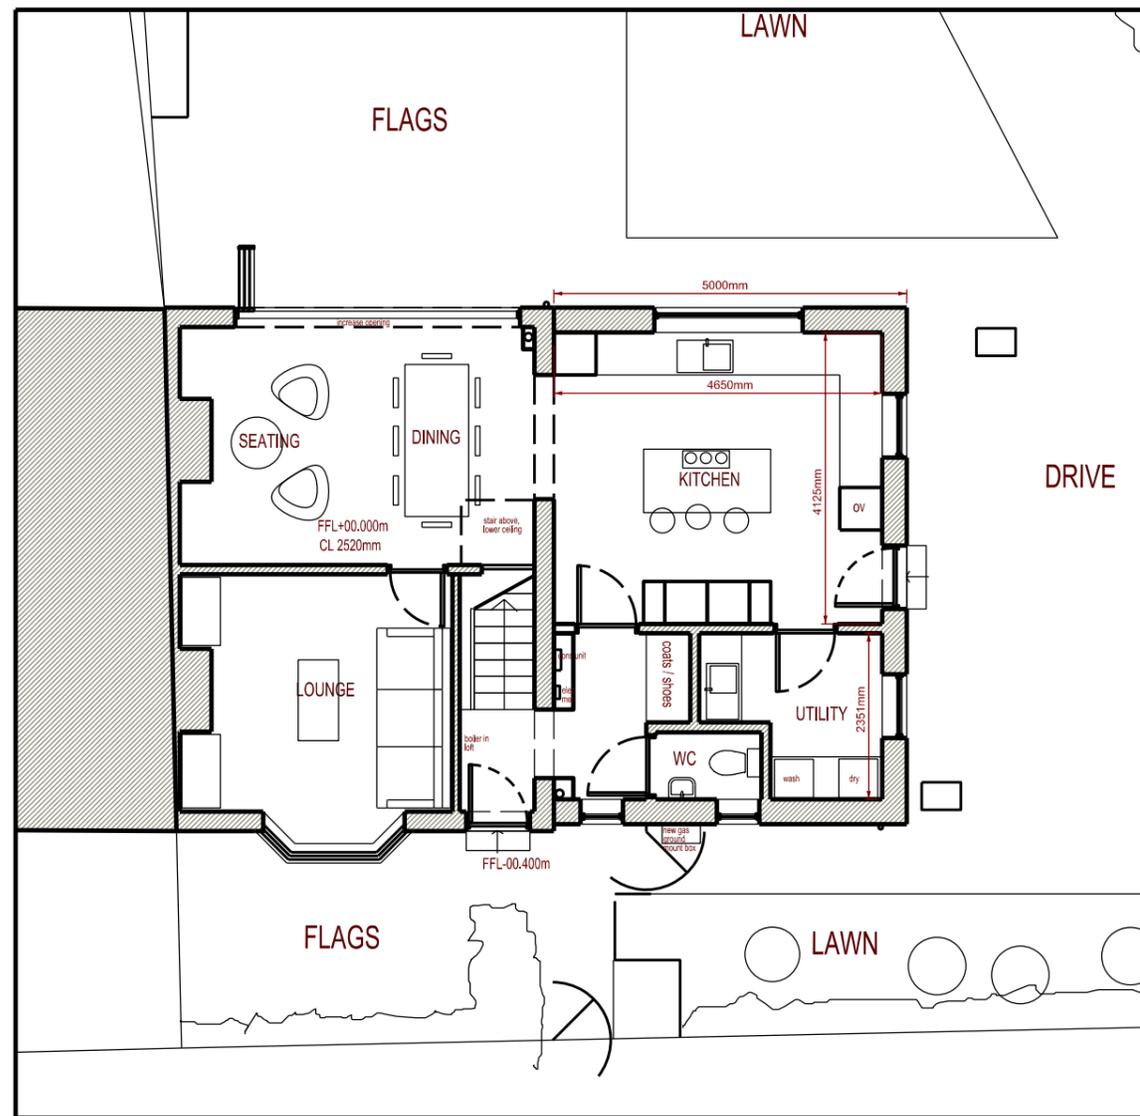

Ground Floor Plan

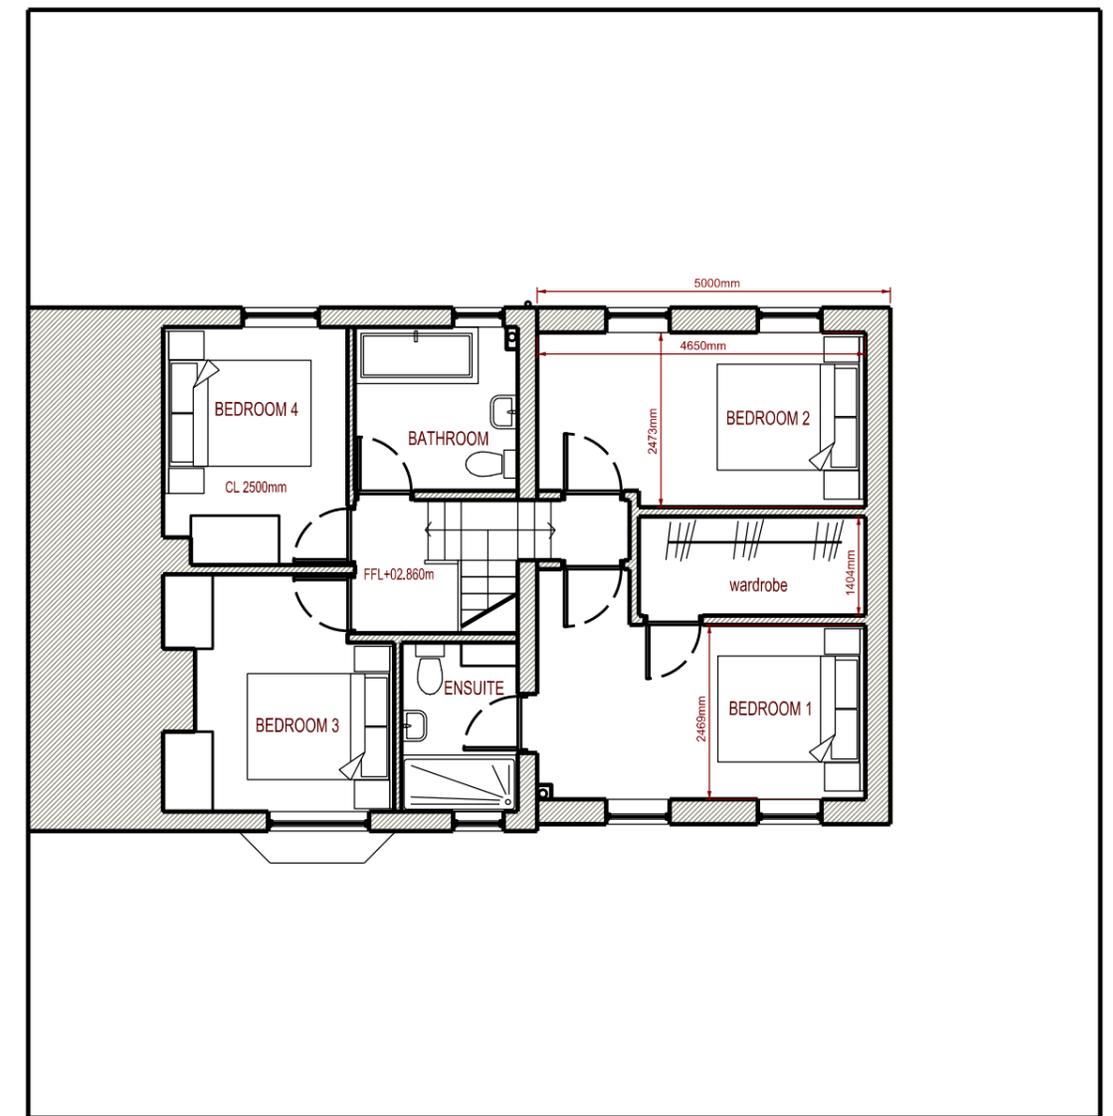

First Floor Plan